



EXISTING WALLS TO BE RETAINED.

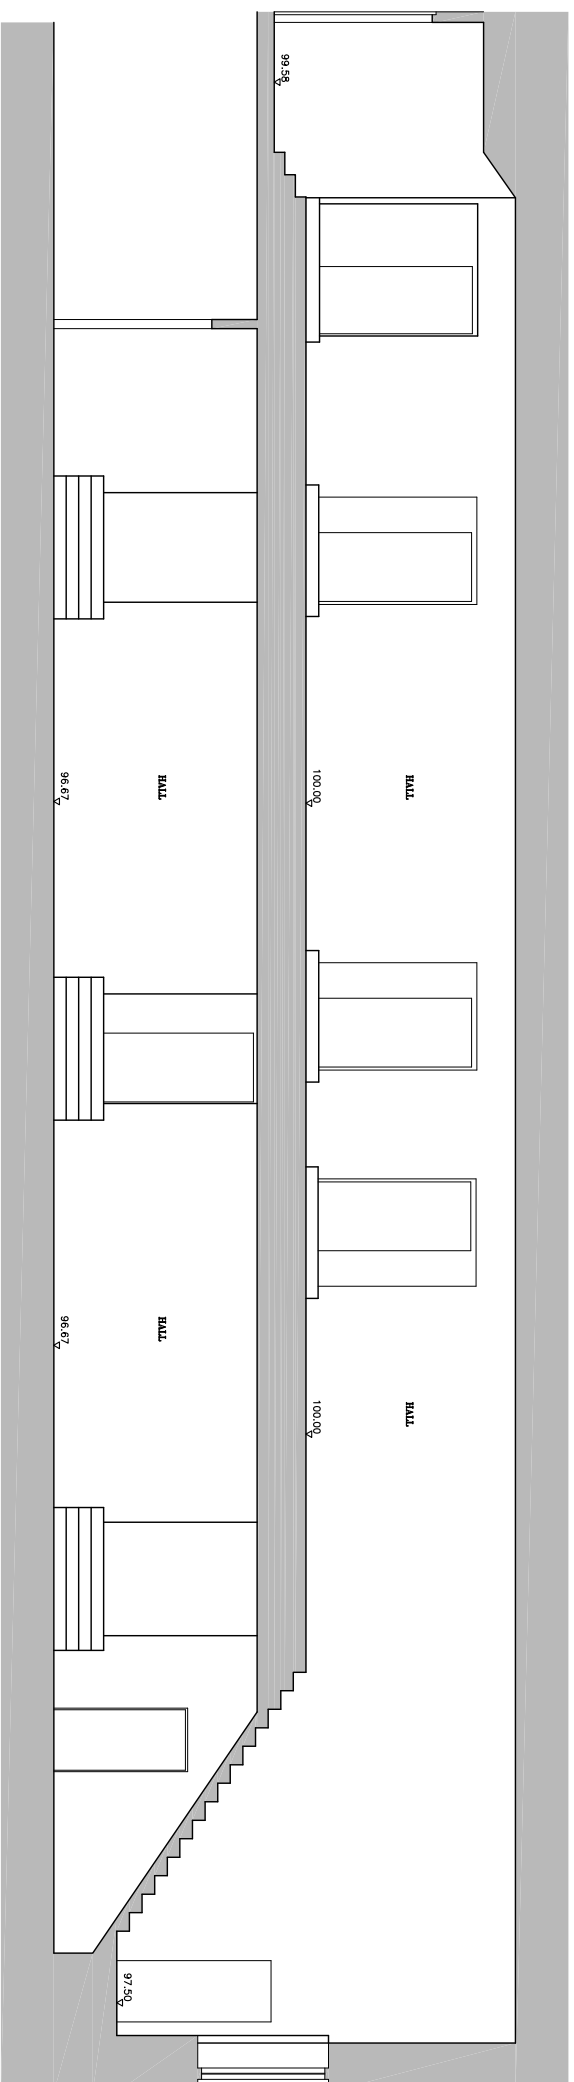

HALL ELEVATION

Down: 95.00m

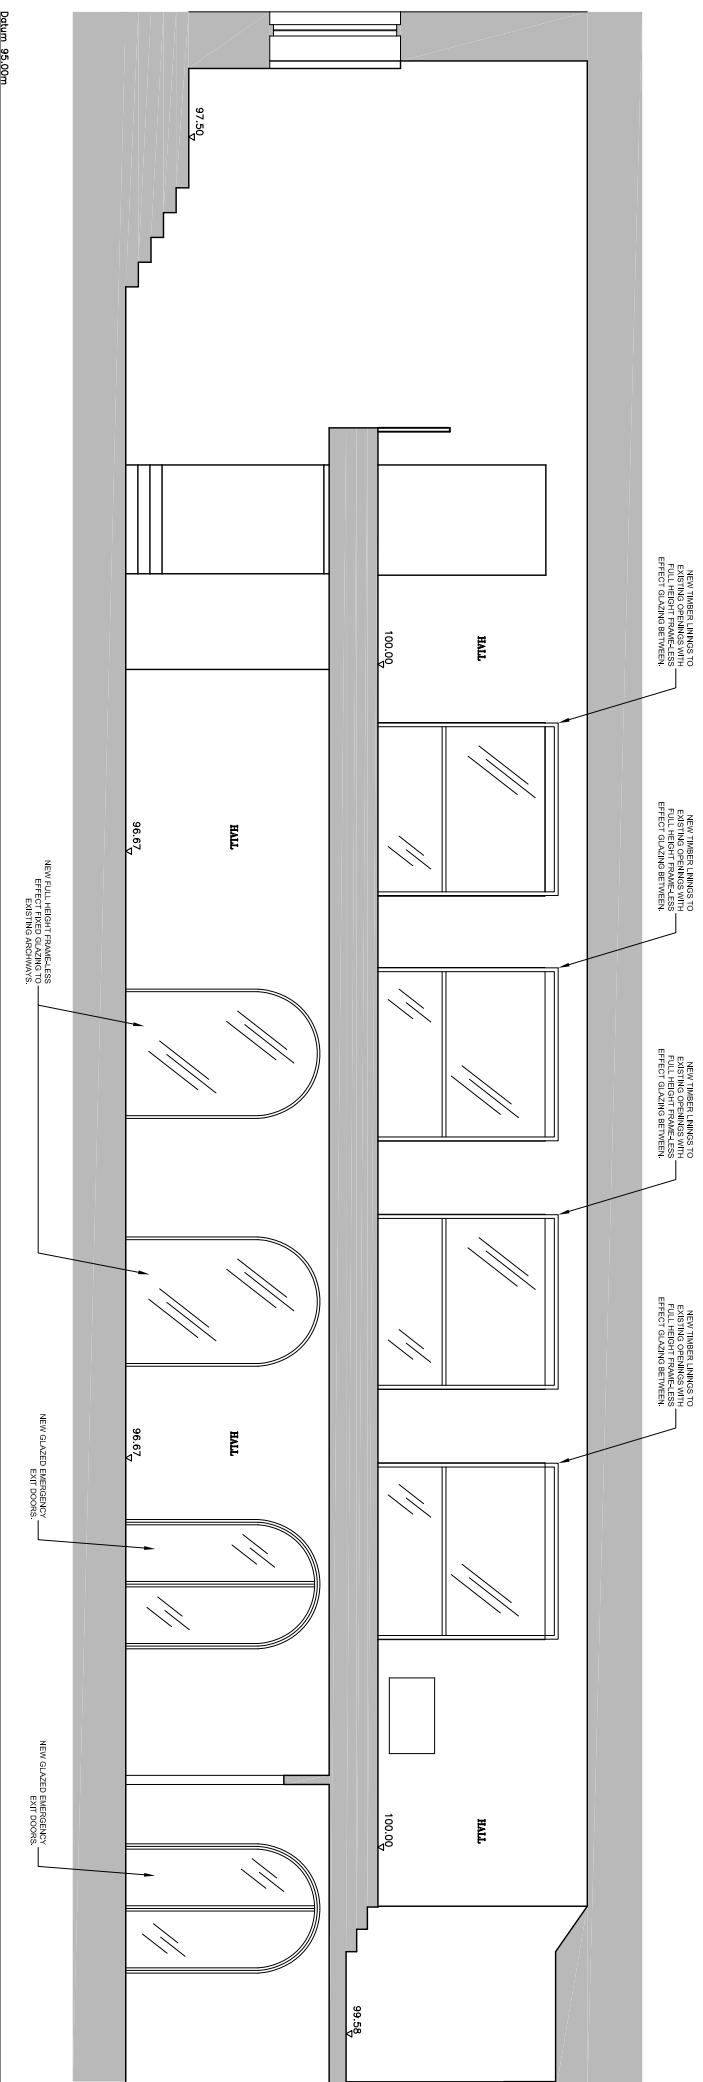

HALL ELEVATION (FRONT LIBRARY)

Down: 95.00m

00	DEC 2017	ISSUED FOR UTILITY MARKING CONFLICT	AC
----	----------	-------------------------------------	----

REV.	DATE	DESCRIPTION	DRAWN
------	------	-------------	-------

CLIENT
UCS HAMPTSTEAD SENIOR SCHOOL

PROJECT
REFURBISHMENT OF EXISTING LIBRARY & CREATION OF CLIT CLASSROOM

DRAWING TITLE
PROPOSED INTERNAL ELEVATIONS

STATUS			
FOR PLANNING			
PROJECT No	DWG TYPE	DWG No	REV
2495	PL	300	00
SCALE	DATE	DRAWN	CHECKED
1:100@A3	NOV17	AC	AC

CONTRACTOR TO CHECK THE DIMENSIONS AND REPORT ANY VARIATIONS OR OMISSIONS TO LEWANDOWSKI ARCHITECTS. THE CONTRACTOR IS RESPONSIBLE FOR OBTAINING ALL NECESSARY PERMITS AND APPROVALS FROM THE LOCAL AUTHORITY. LEWANDOWSKI ARCHITECTS IS NOT RESPONSIBLE FOR ANY SUCH MATTERS.

1st FLOOR: RAFTS COURT, BROOKS ST, ETON, SL4 6RF.
T: 01753 620700 F: 01753 620621
www.lewandowskiarchitects.com

