



SITE LOCATION

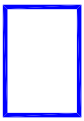

SITE OWNERSHIP

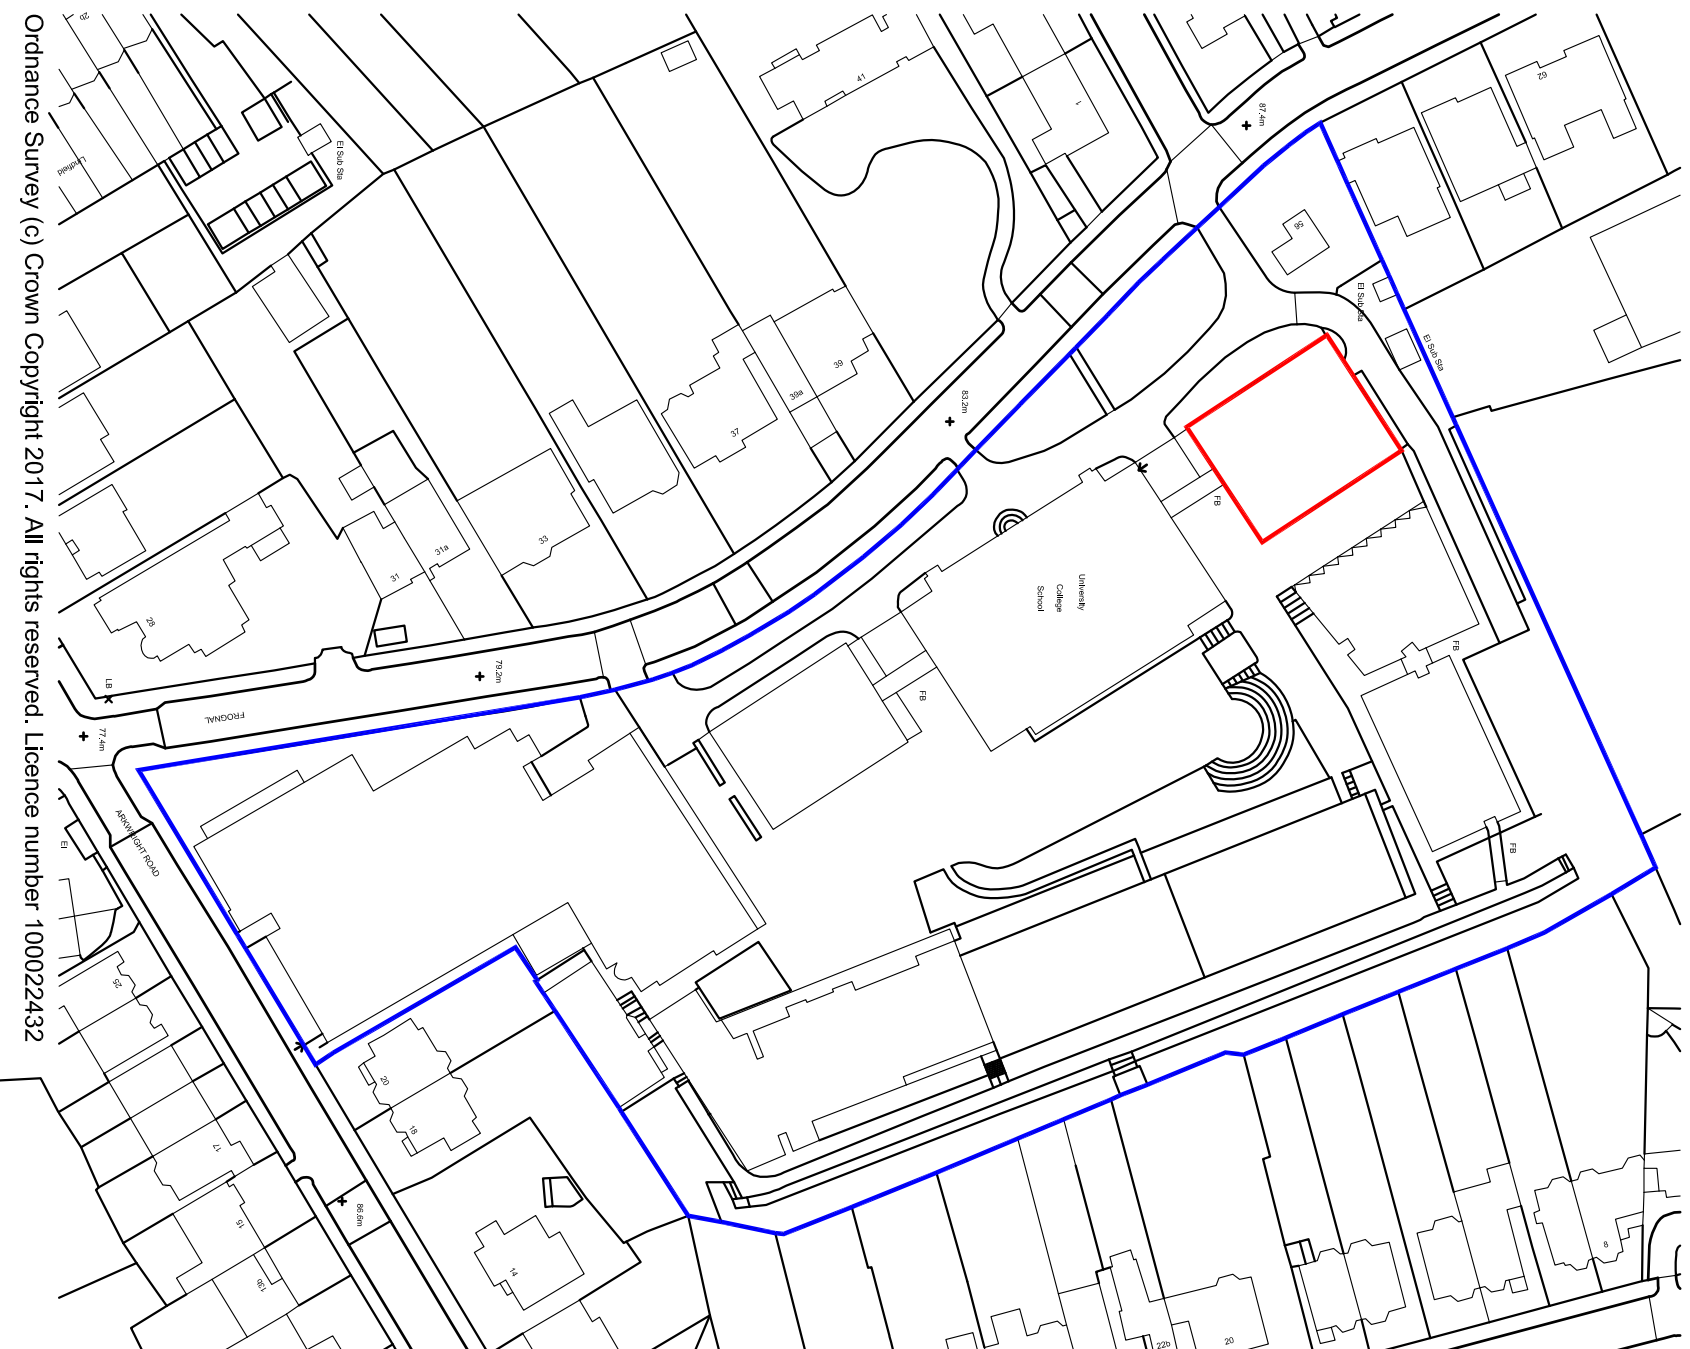

Ordnance Survey (c) Crown Copyright 2017. All rights reserved. Licence number 100022432

00	DEC 2017	ISSUED FOR UTILITY MARKING CONSULT	AC
----	----------	------------------------------------	----

REV.	DATE	DESCRIPTION	DRAWN
------	------	-------------	-------

CLIENT
UCS HAMPSTEAD SENIOR SCHOOL

PROJECT
REFURBISHMENT OF EXISTING LIBRARY
& CREATION OF CLIT CLASSROOM

DRAWING TITLE
LOCATION PLAN

STATUS
FOR PLANNING

PROJECT No	DWG TYPE	DWG No	REV
2495	PL	010	00

SCALE	DATE	DRAWN	CHECKED
1:1250@A3	NOV17	AC	AC

CONTRACTOR TO CHECK, RE-DRAW AND RE-PRINT ANY VARIATIONS OR OMISSIONS TO THIS DRAWING. ALL DIMENSIONS AND LOCATIONS SHALL BE AS SHOWN ON THE DRAWING. THE CONTRACTOR SHALL BE RESPONSIBLE FOR OBTAINING ALL NECESSARY PERMISSIONS AND APPROVALS FROM THE LOCAL AUTHORITY AND OTHER RELEVANT AGENCIES. THE CONTRACTOR SHALL BE RESPONSIBLE FOR OBTAINING ALL NECESSARY PERMISSIONS AND APPROVALS FROM THE LOCAL AUTHORITY AND OTHER RELEVANT AGENCIES.

1st FLOOR: RAFTS COURT, BROOKS ST, ETON, SL4 6RF.
T: 01753 620700 F: 01753 620621
www.lewandowskiarchitects.com

