


○ Proposed Loft
Scale: 1:50

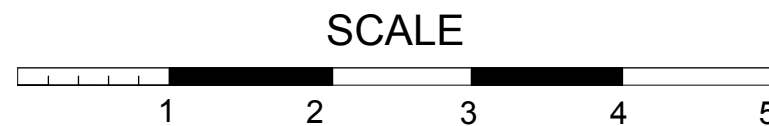

Orb Property Planning
07766 732787
info@orbplanning.co.uk
www.orbplanning.co.uk

Show Name 7 St Crispins Close		
Reference SCC/004	Drawn By RM	Date 22/11/2017
CAD File Name		