




1 Proposed Kitchen Plan  
Scale: 1:25 @ A1 & 1:50 @ A3

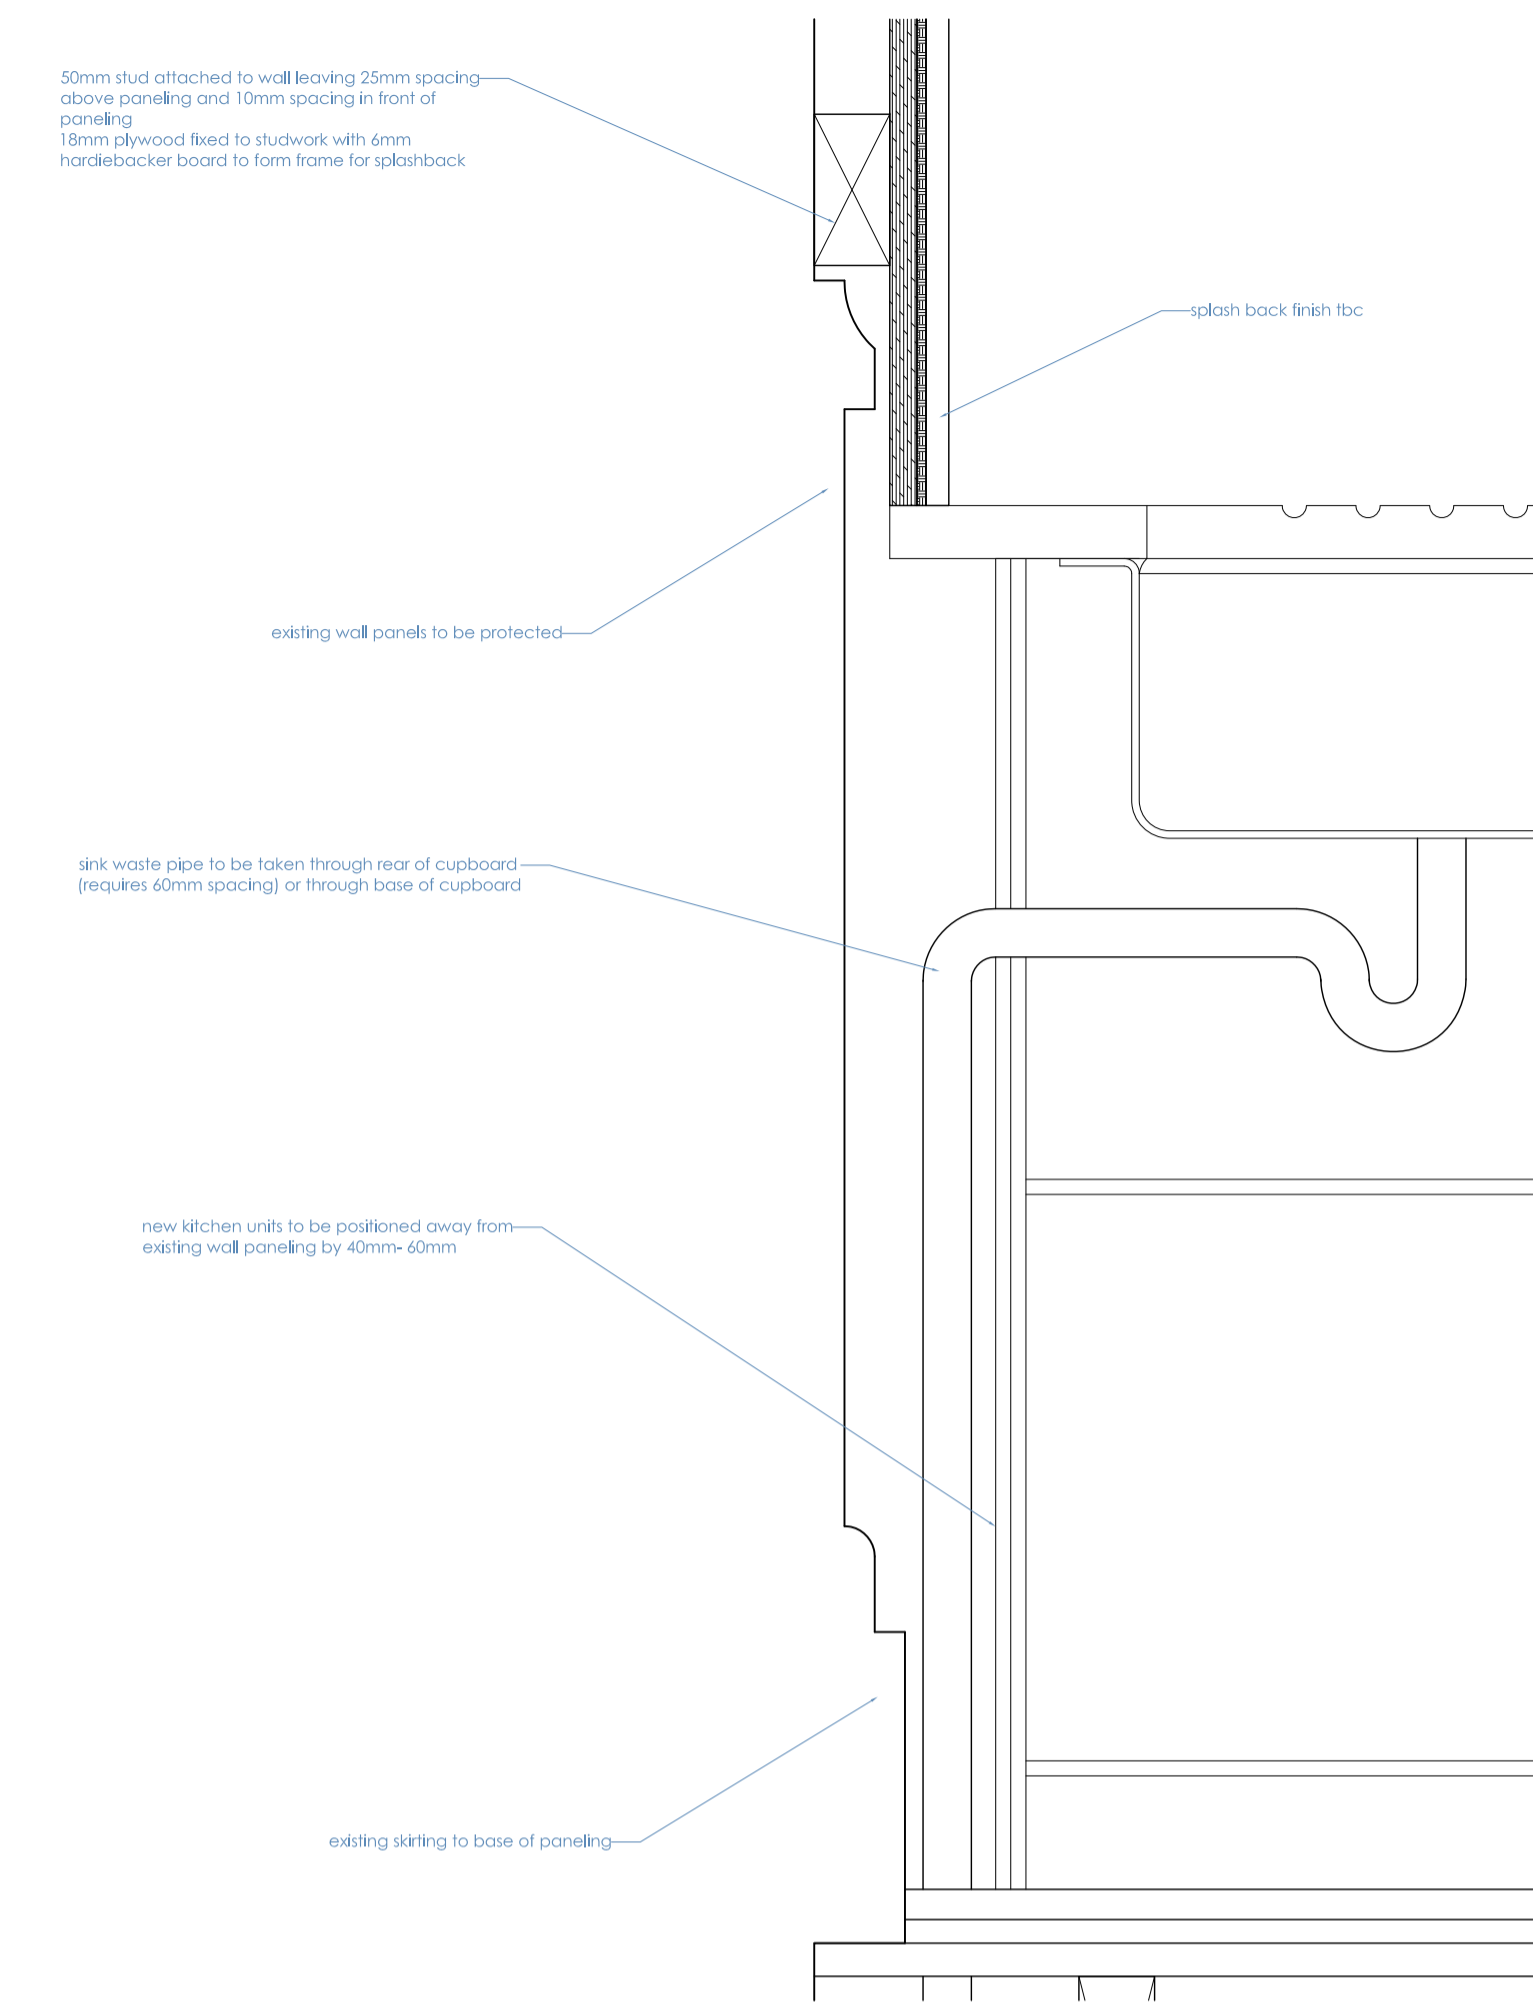


5 Proposed Panel Detail  
Scale: 1:5 @ A1 & 1:10 @ A3

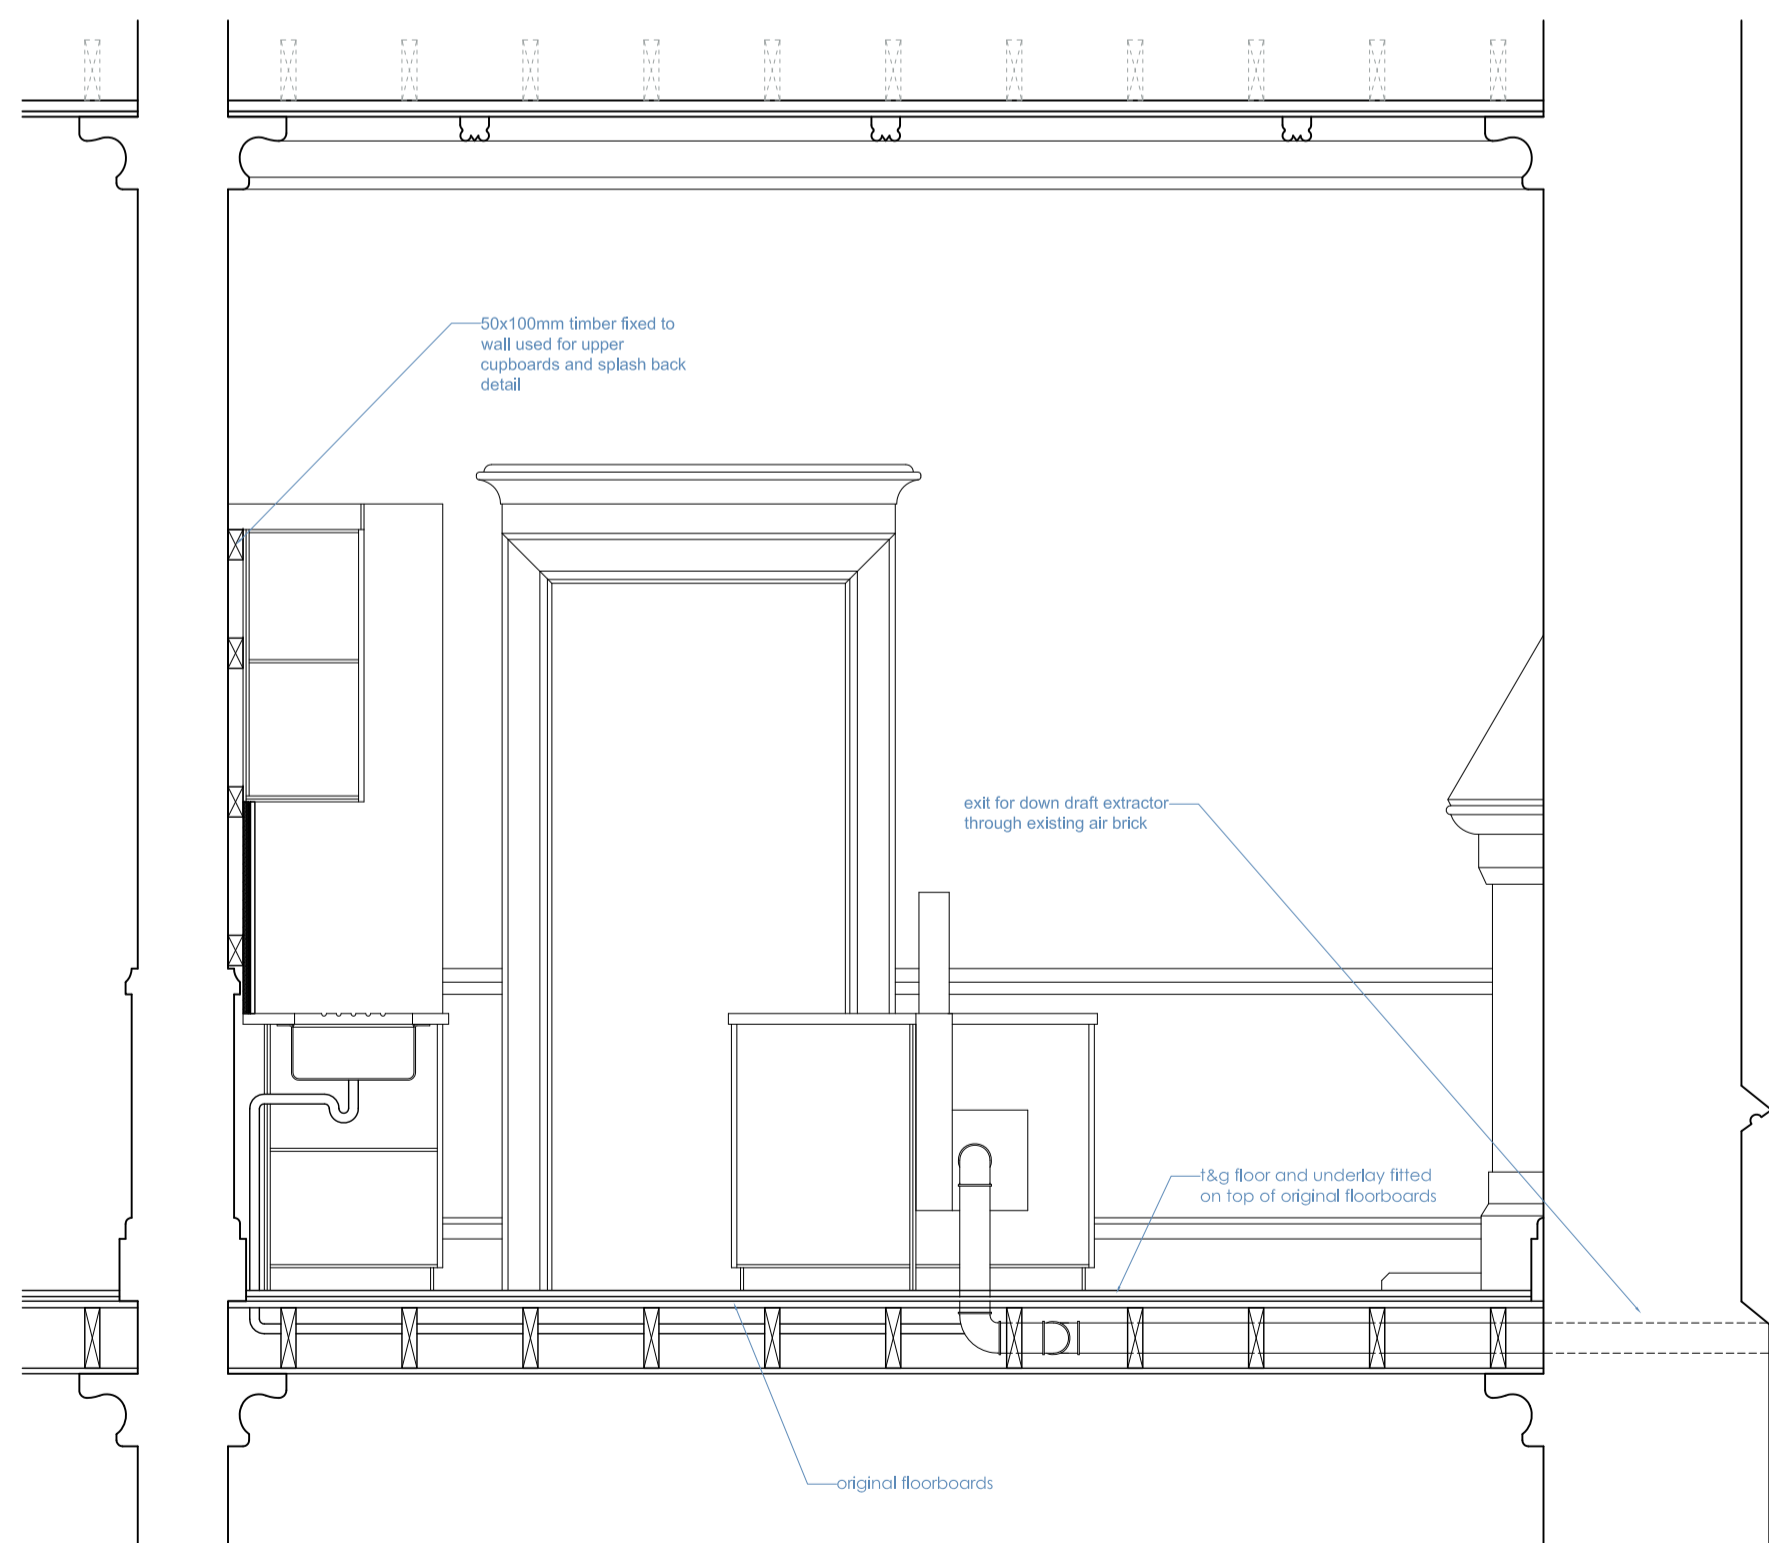

2 Proposed Section A-A  
Scale: 1:25 @ A1 & 1:50 @ A3

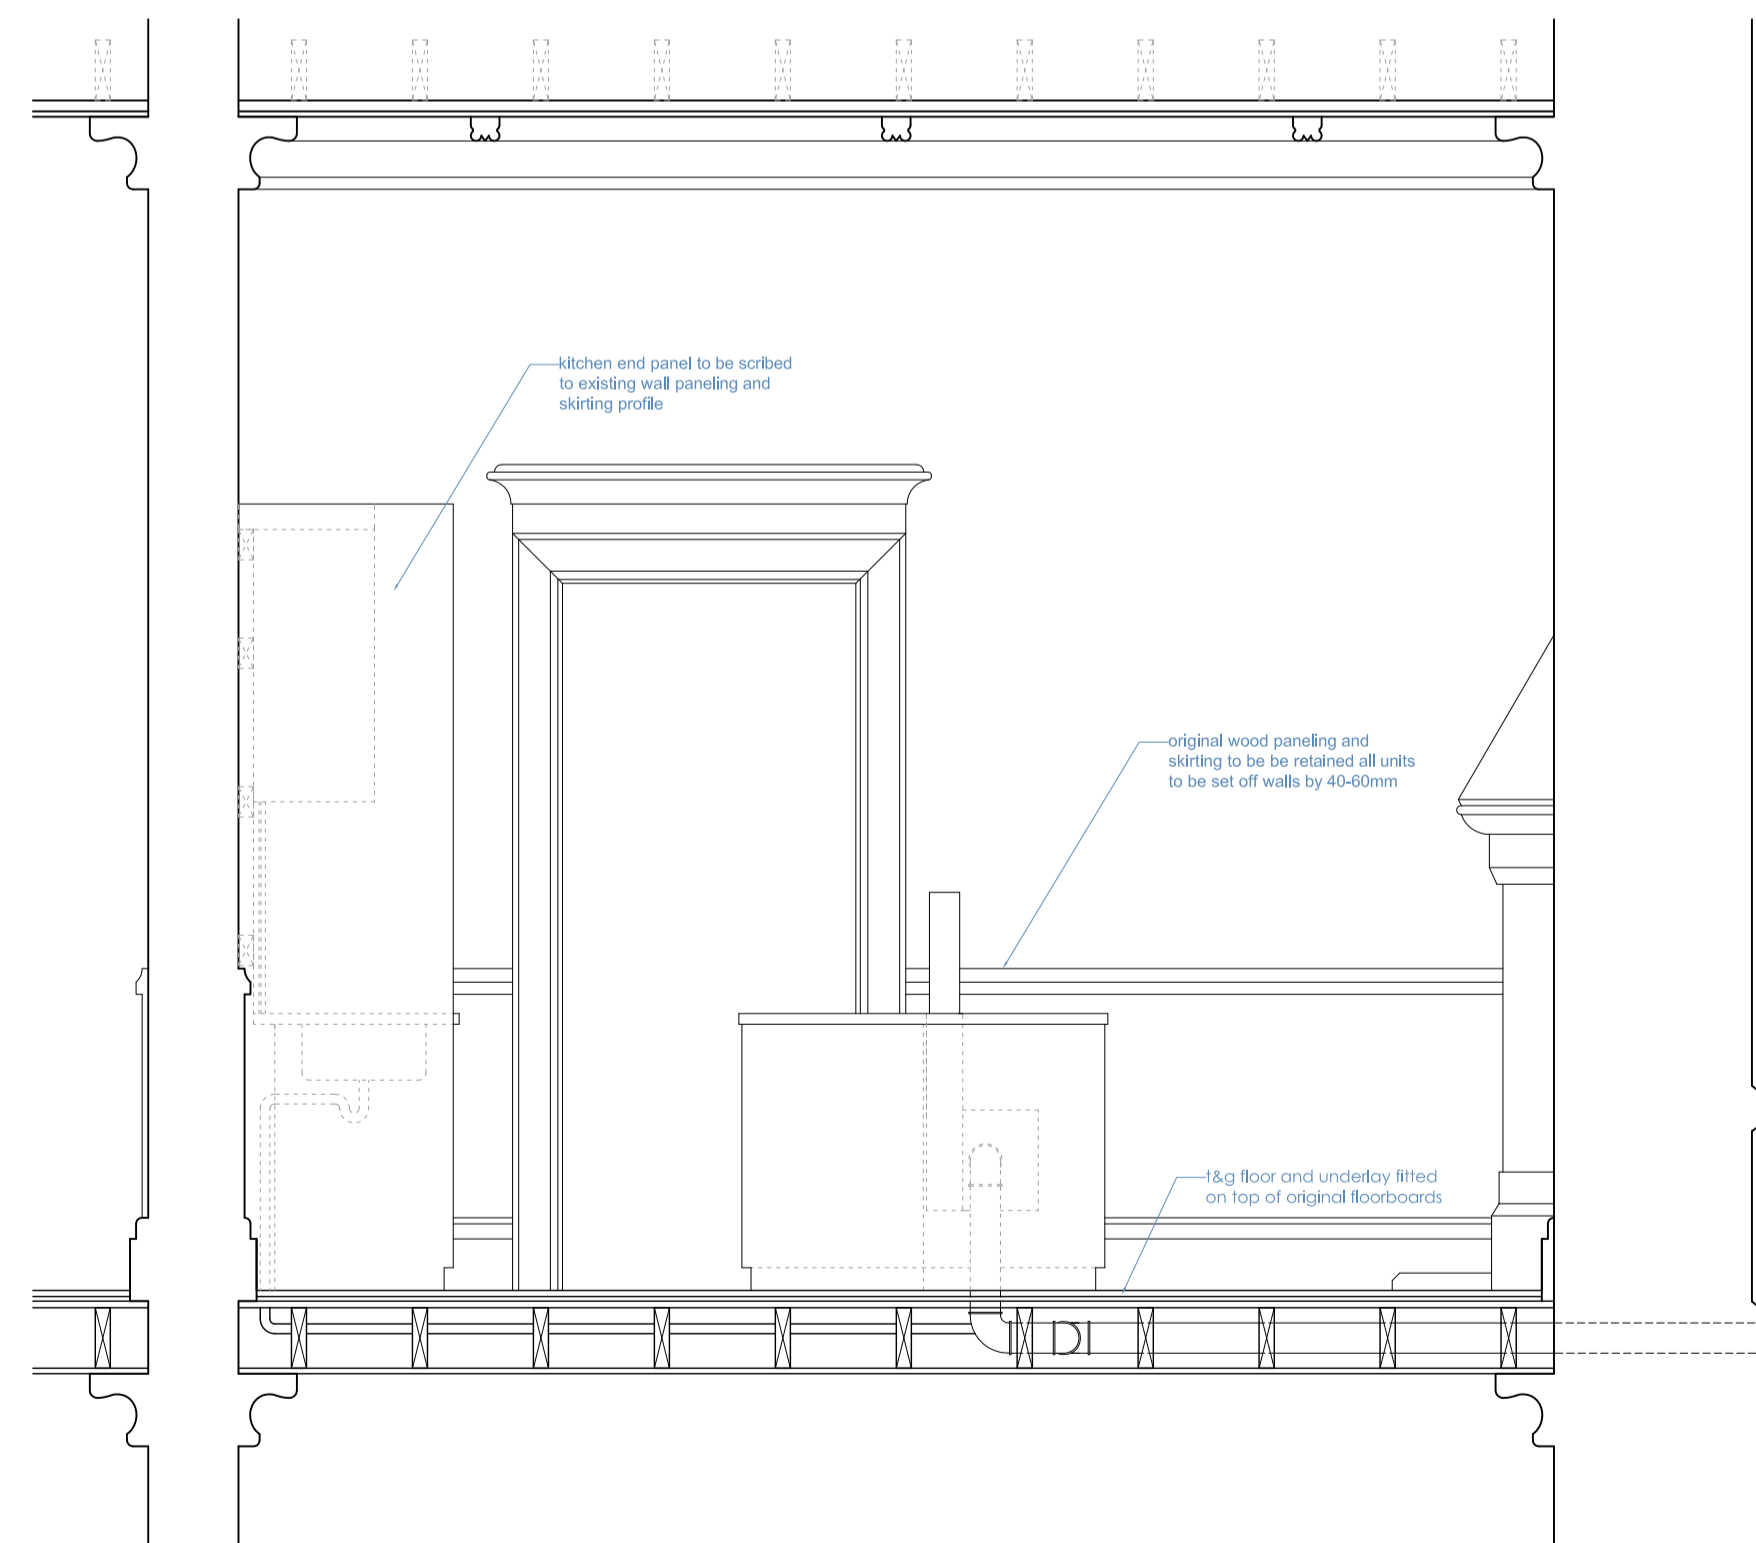


3 Proposed Section B-B  
Scale: 1:25 @ A1 & 1:50 @ A3

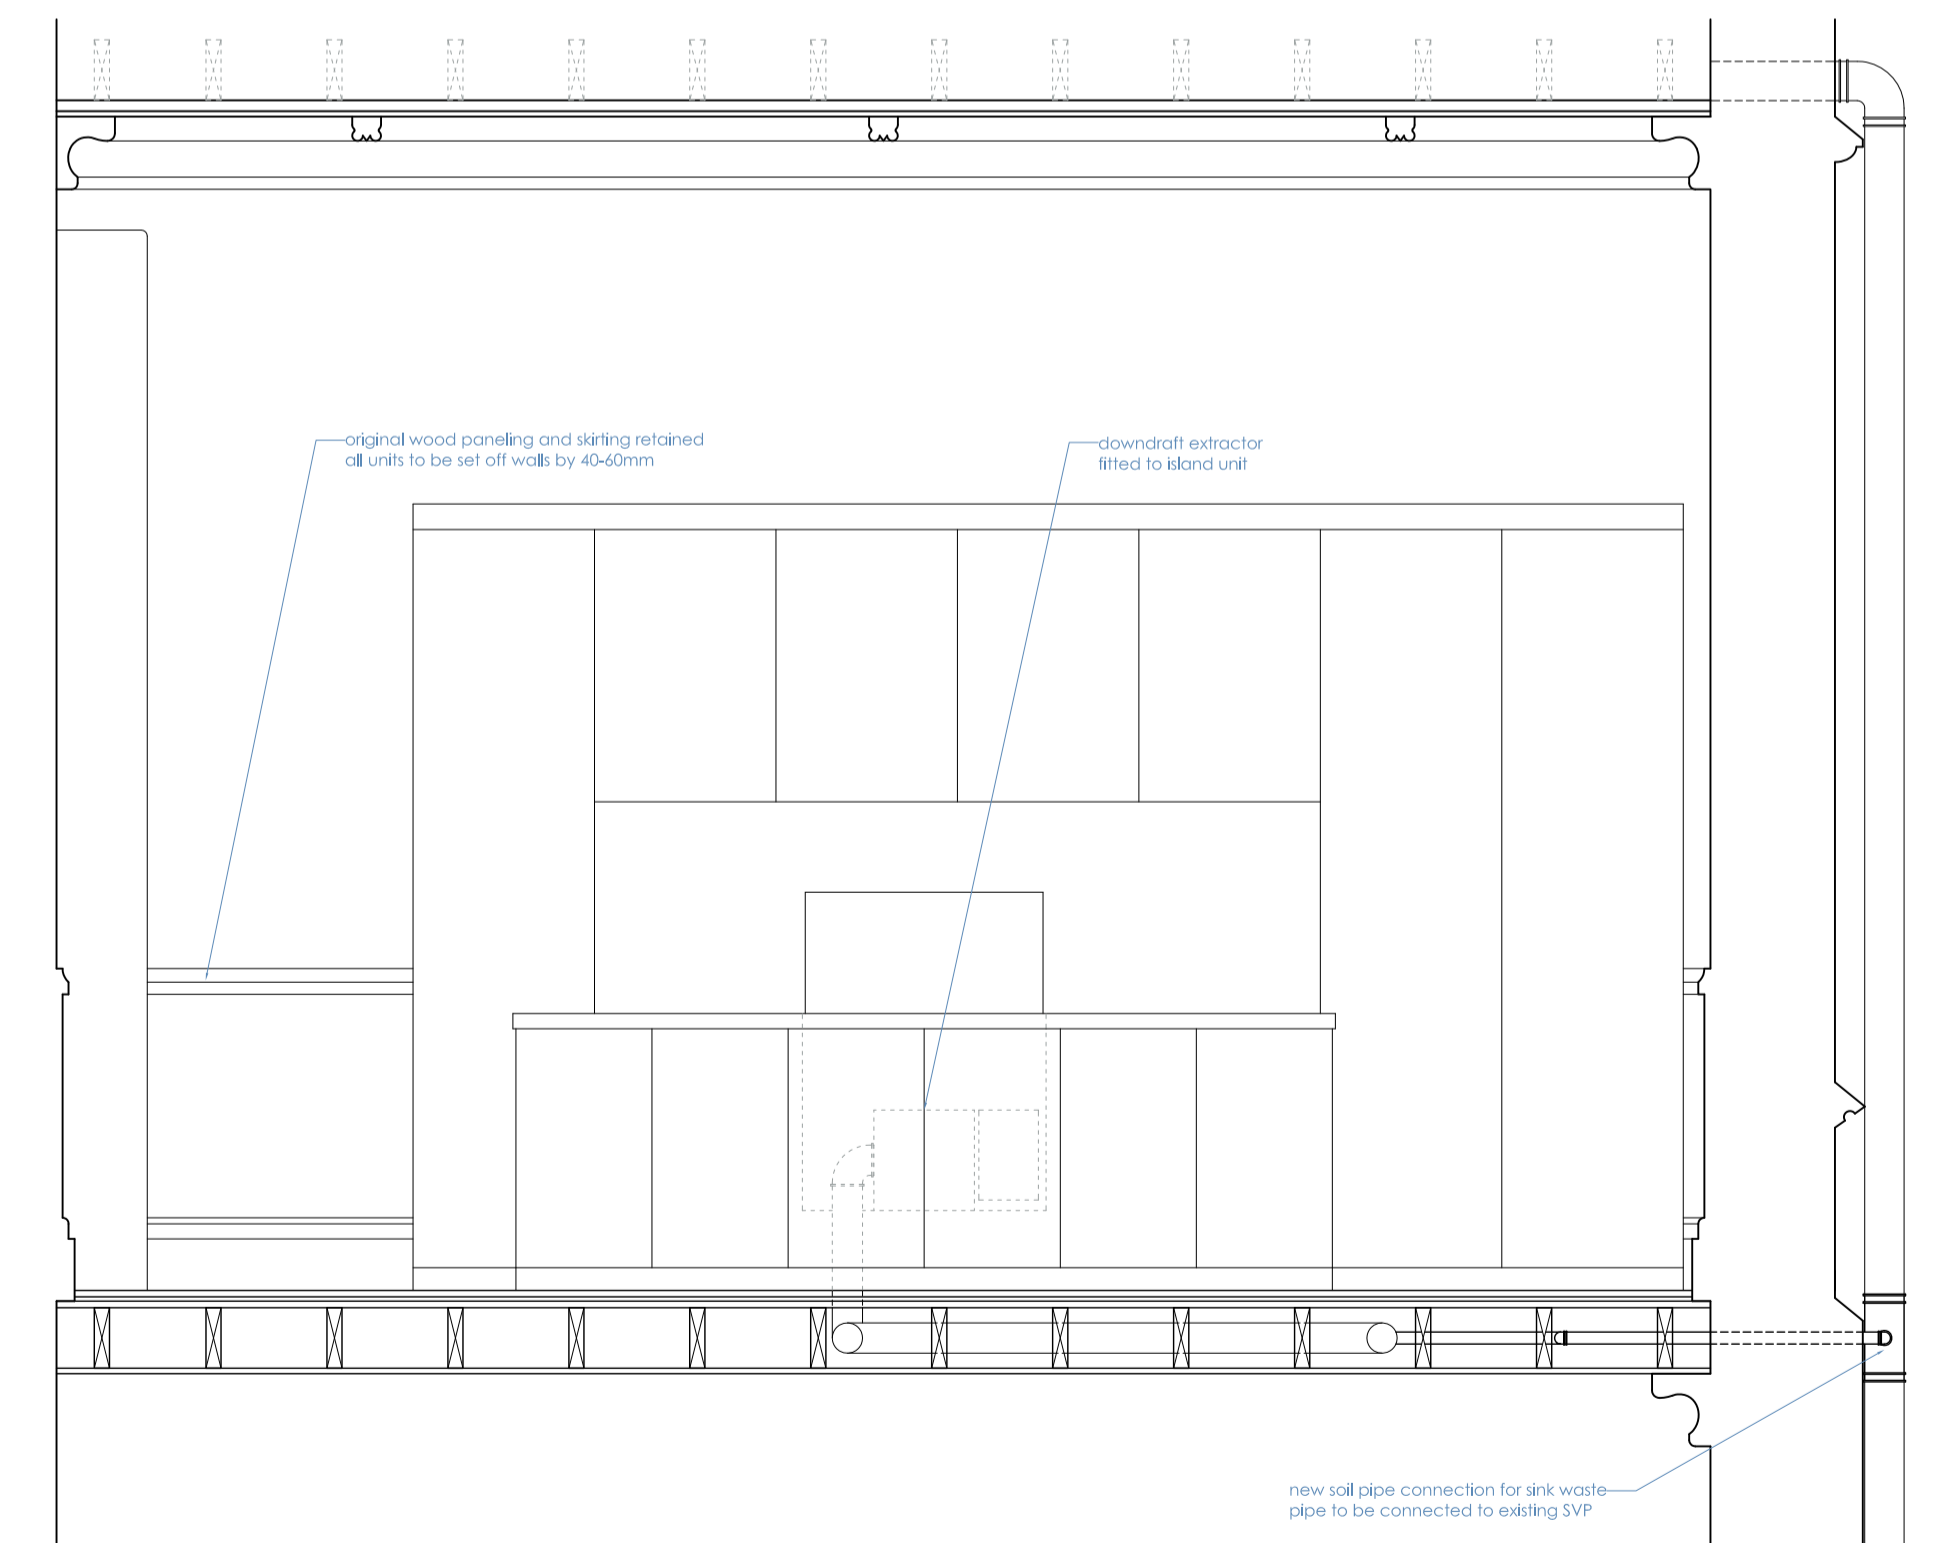

4 Proposed Kitchen Elevation  
Scale: 1:25 @ A1 & 1:50 @ A3

Notes:  
Copyright of this drawing and the contents remain with Pennington Phillips Limited.  
Do not scale from the drawings. The contractor is to verify dimensions on site prior to the commencement of work. Any discrepancies are to be reported to the designer. If in doubt - seek clarification.

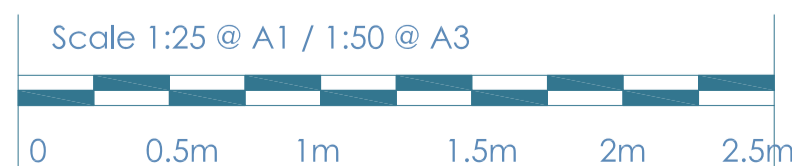

Rev. A Date 28/11/17

Remarks

Client: —  
Project: Flat 4, 55 Fitzjohns Avenue, London NW3 6PH  
Drawing: Proposed Kitchen Details

Drawing Number: 5879/19  
Revision:  
Date: 15/09/17  
Status: Planning