




1 Proposed Bathroom Plan
Scale: 1:25 @ A1 & 1:50 @ A3

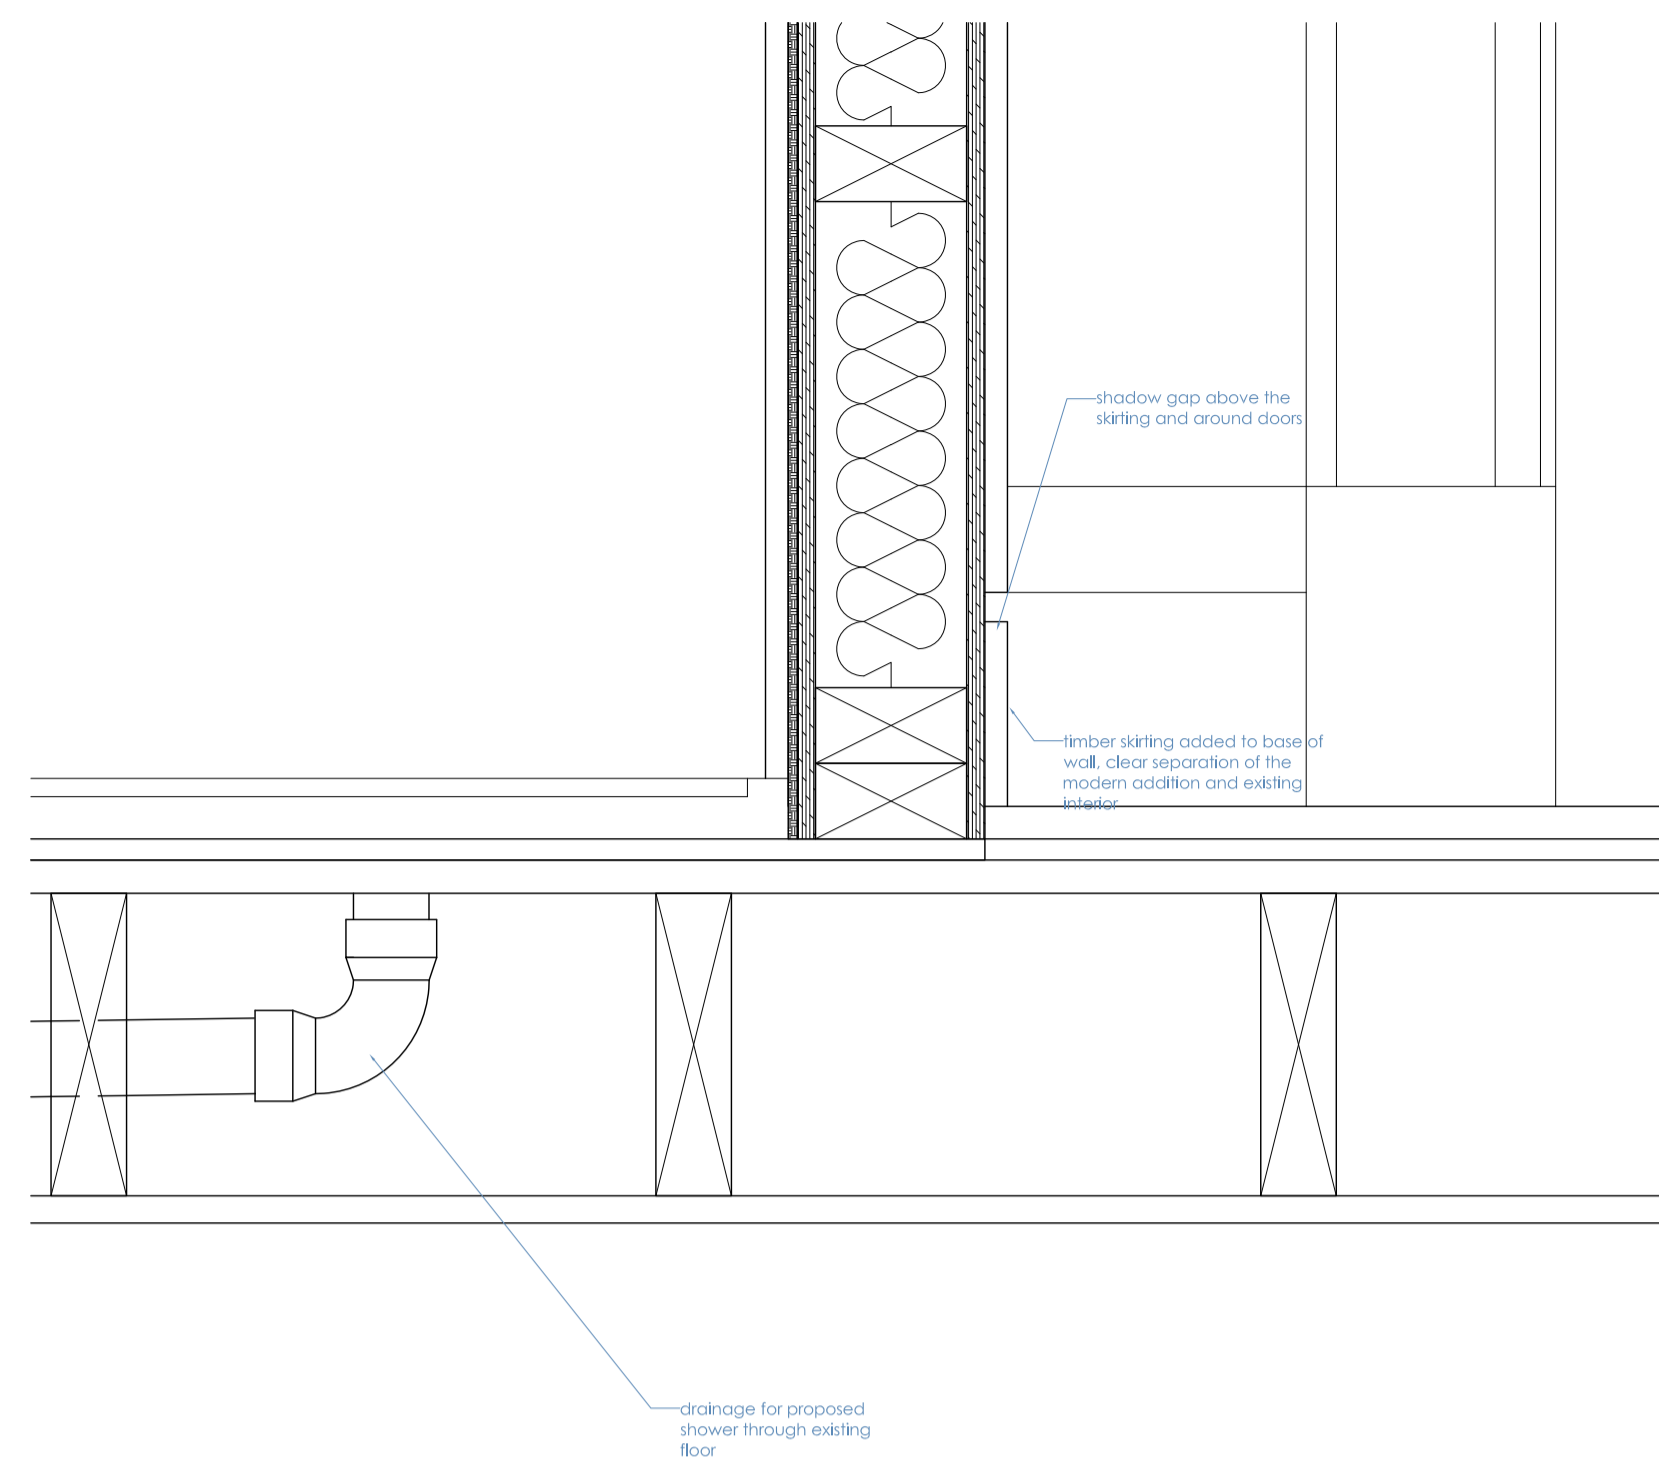


5 Floor Connection Detail
Scale: 1:5 @ A1 & 1:10 @ A3

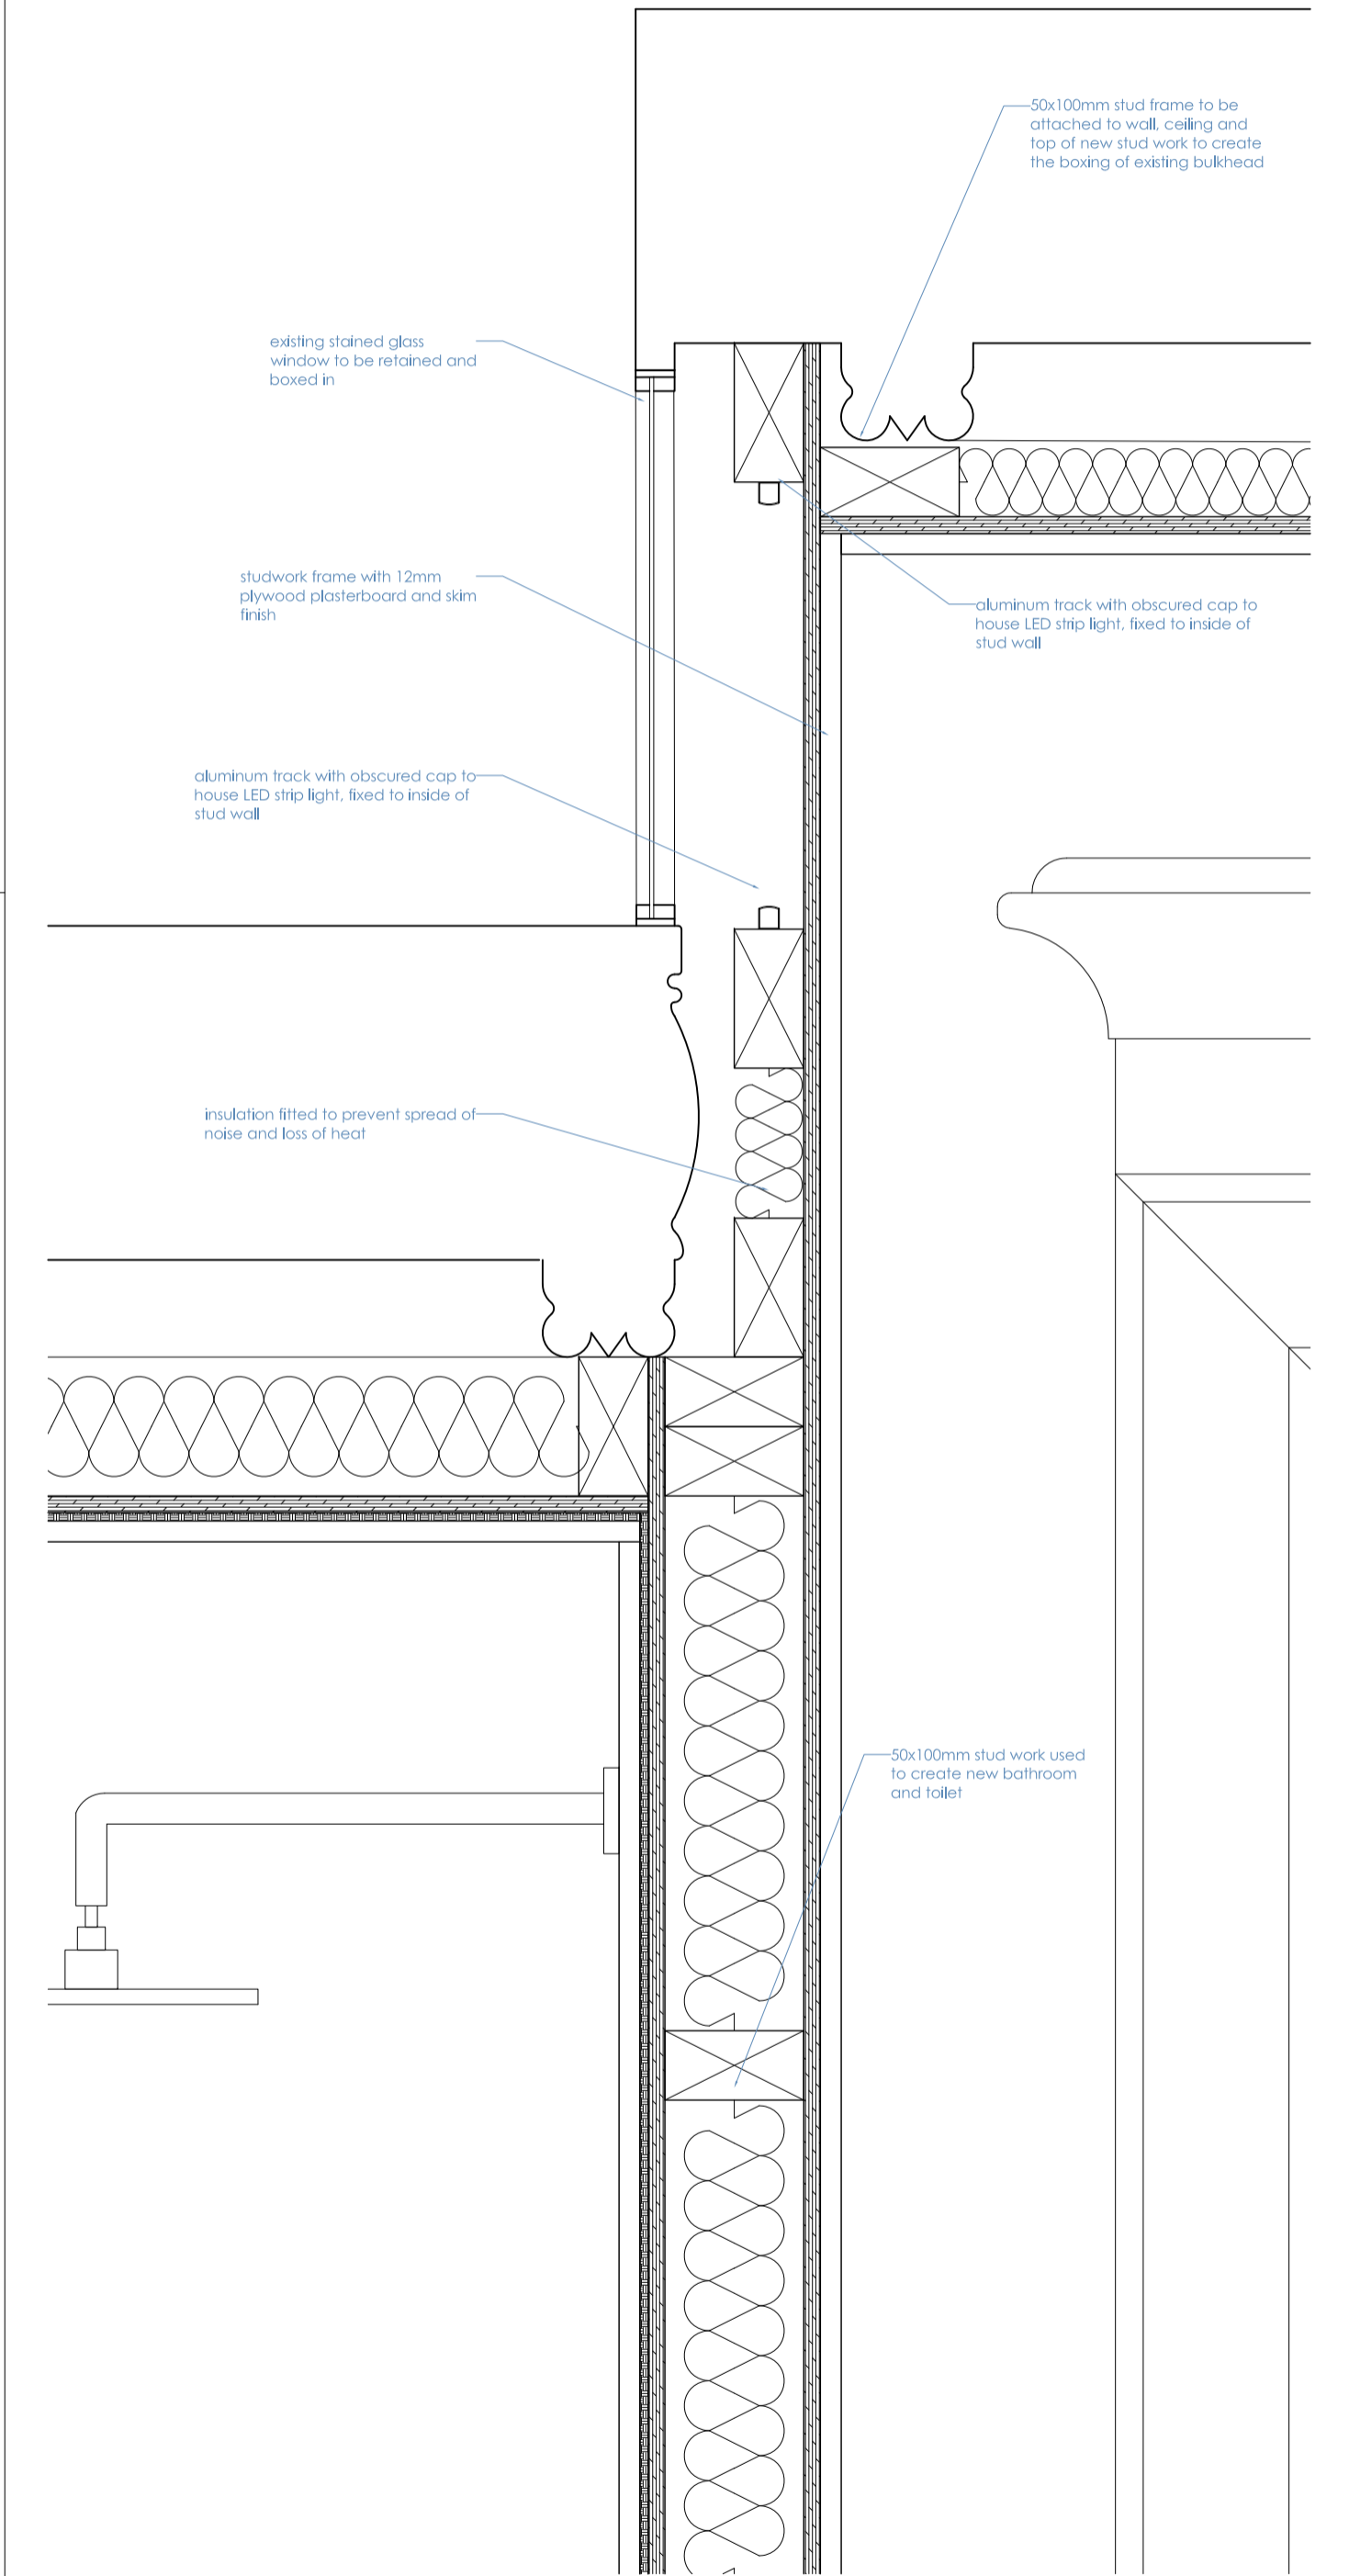

4 Bulkhead Boxing Detail
Scale: 1:5 @ A1 & 1:10 @ A3

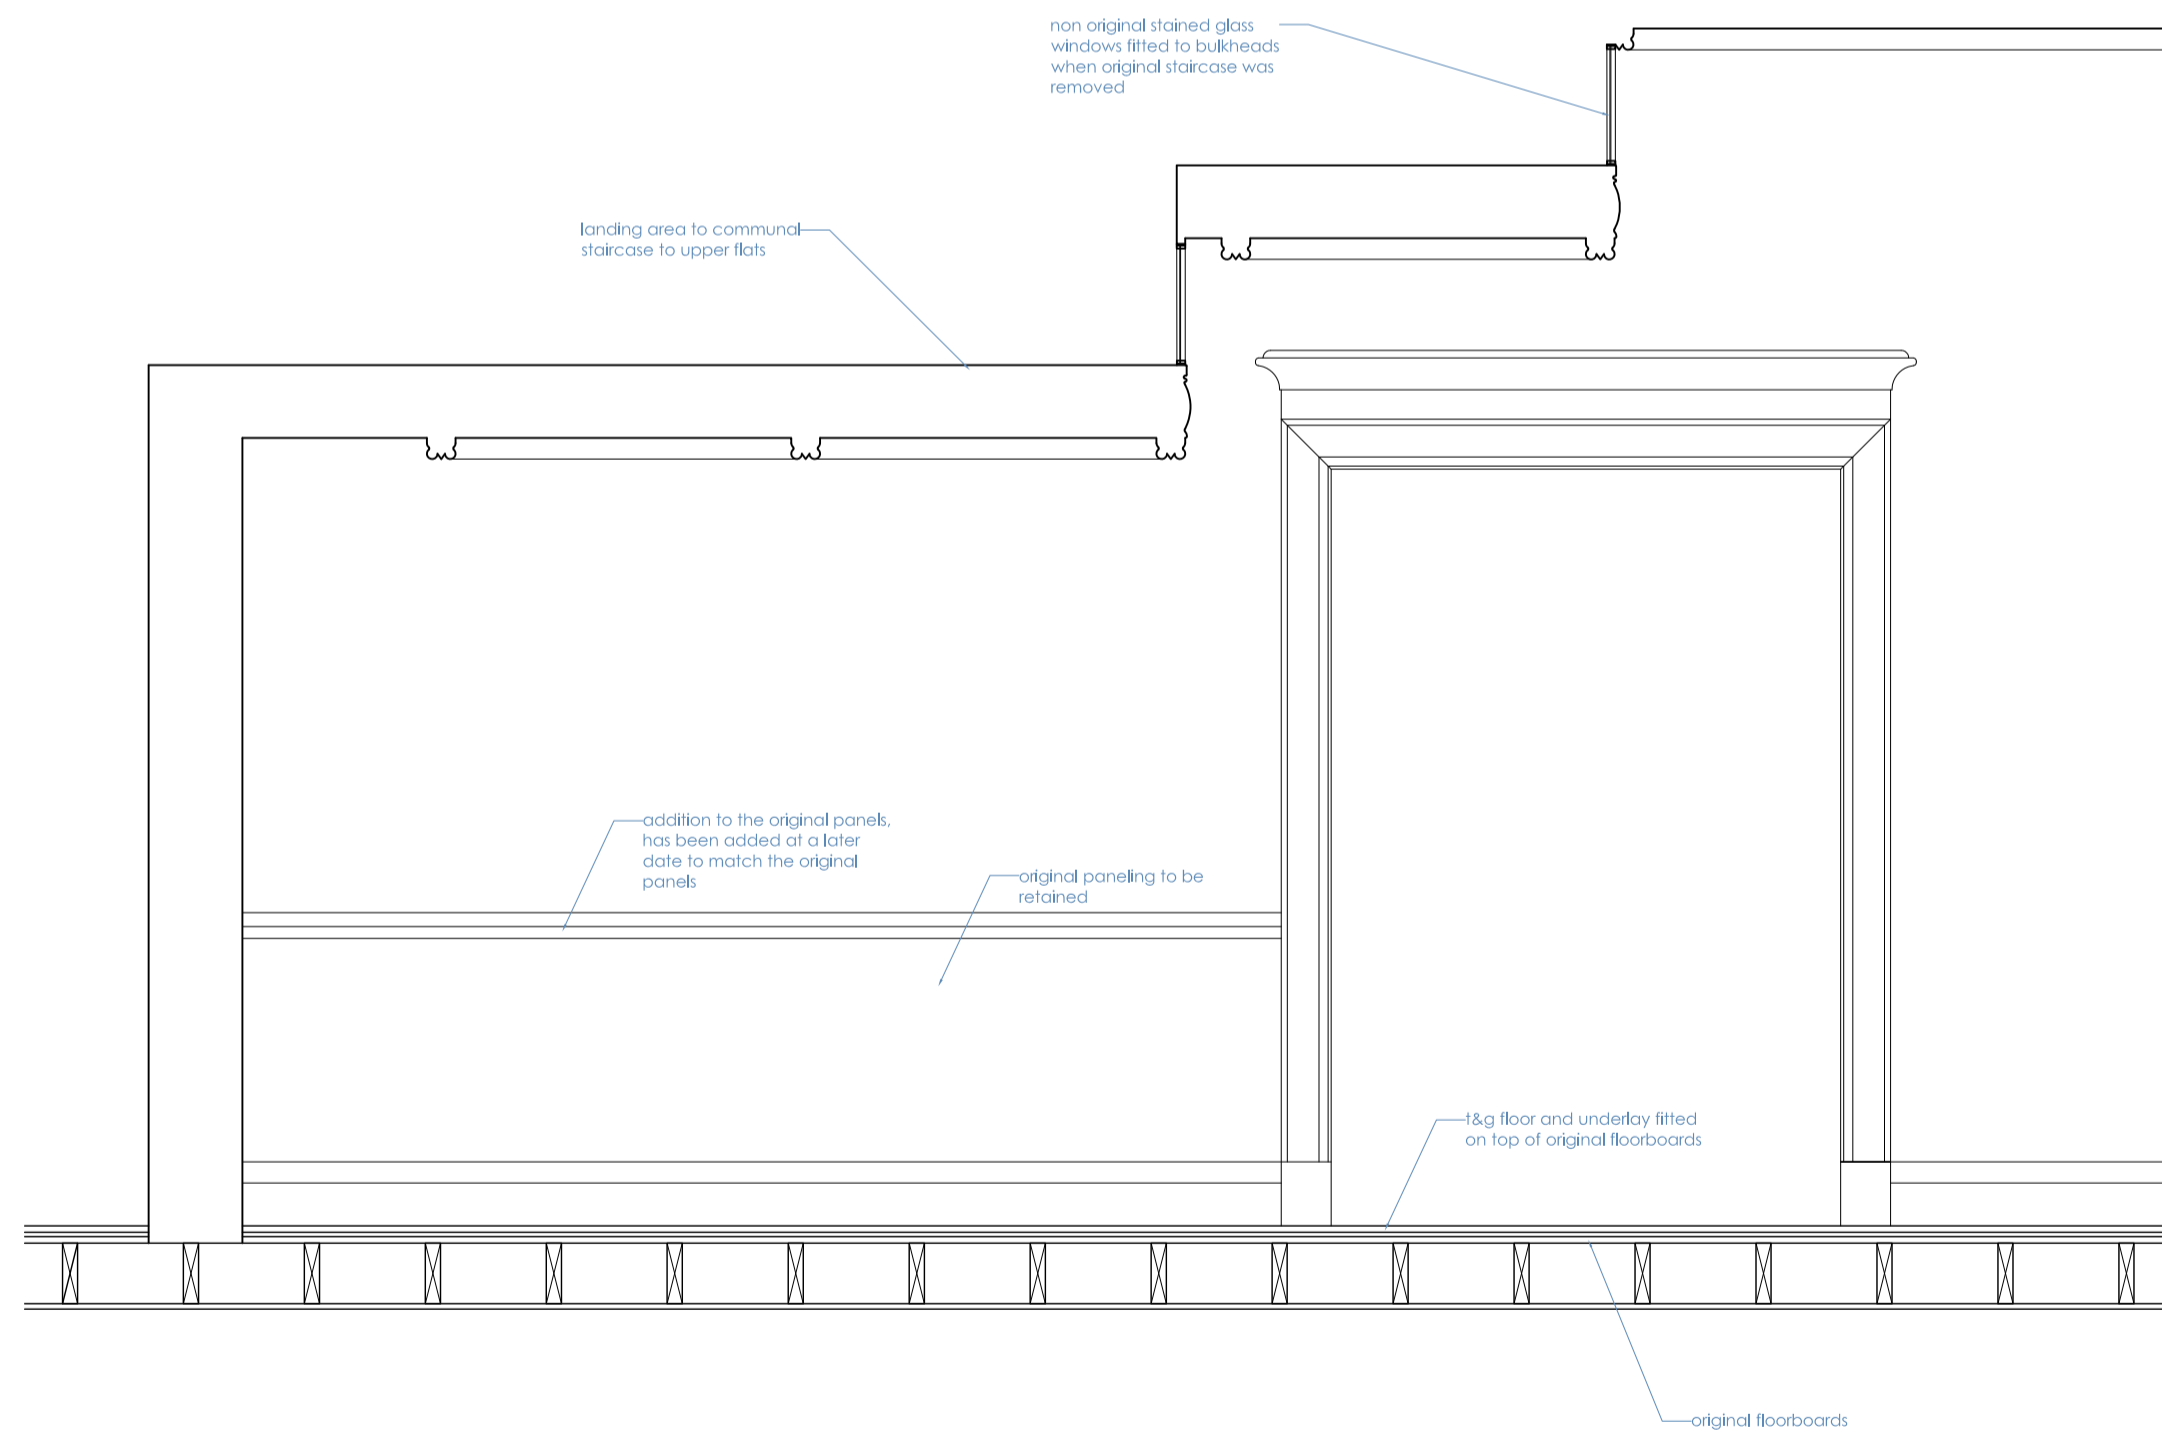

2 Existing Bulkhead Section A-A
Scale: 1:25 @ A1 & 1:50 @ A3

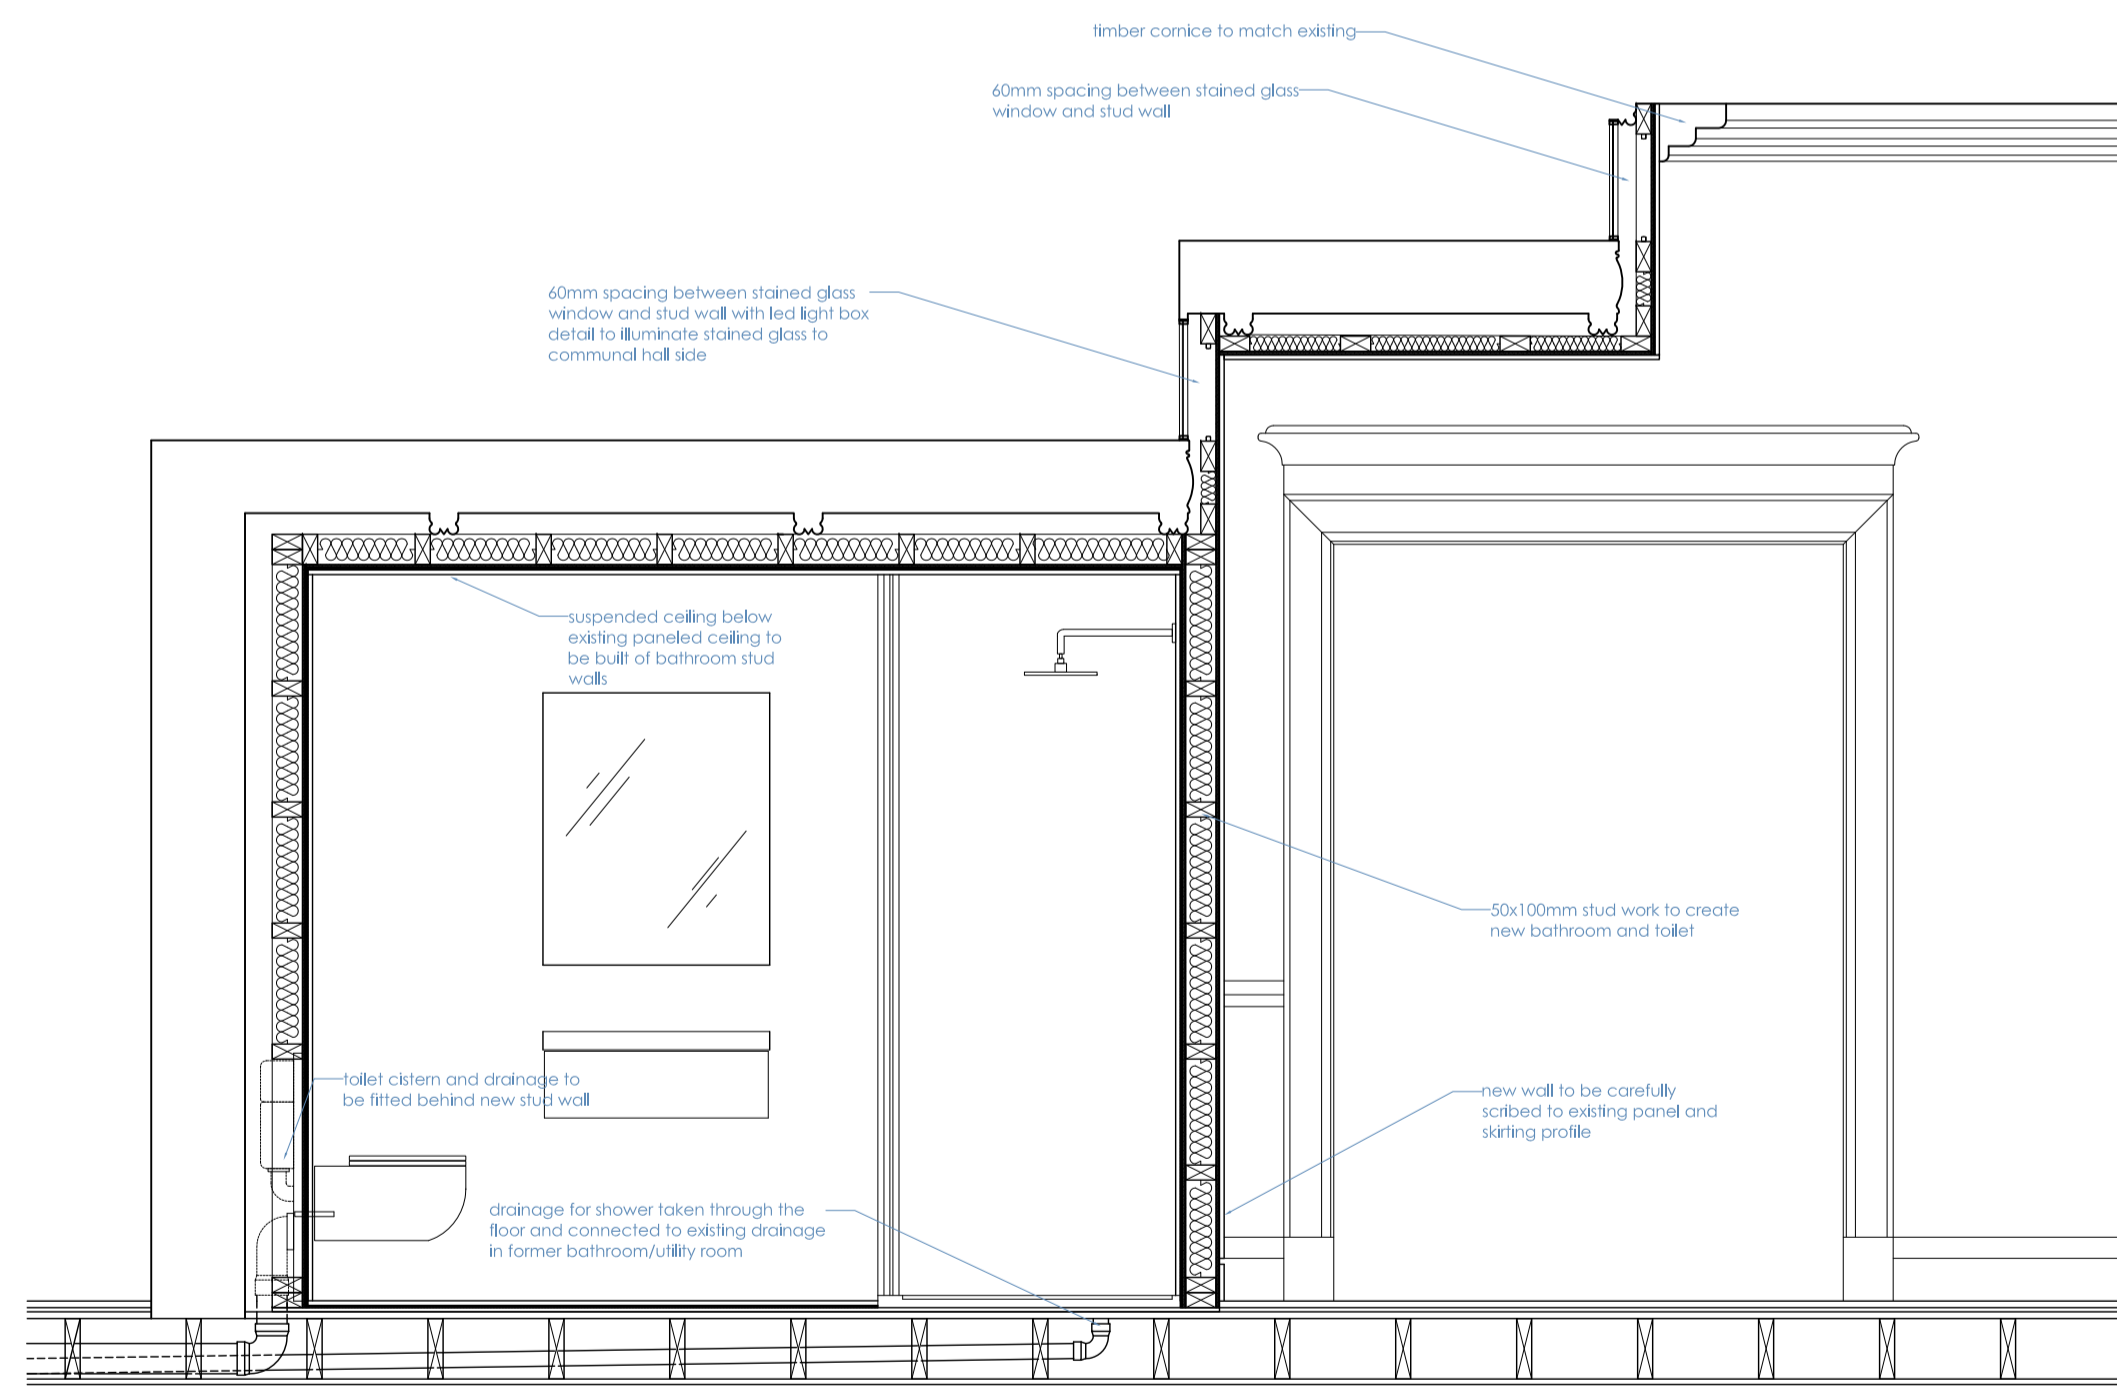

3 Proposed Bulkhead Section A-A
Scale: 1:25 @ A1 & 1:50 @ A3