

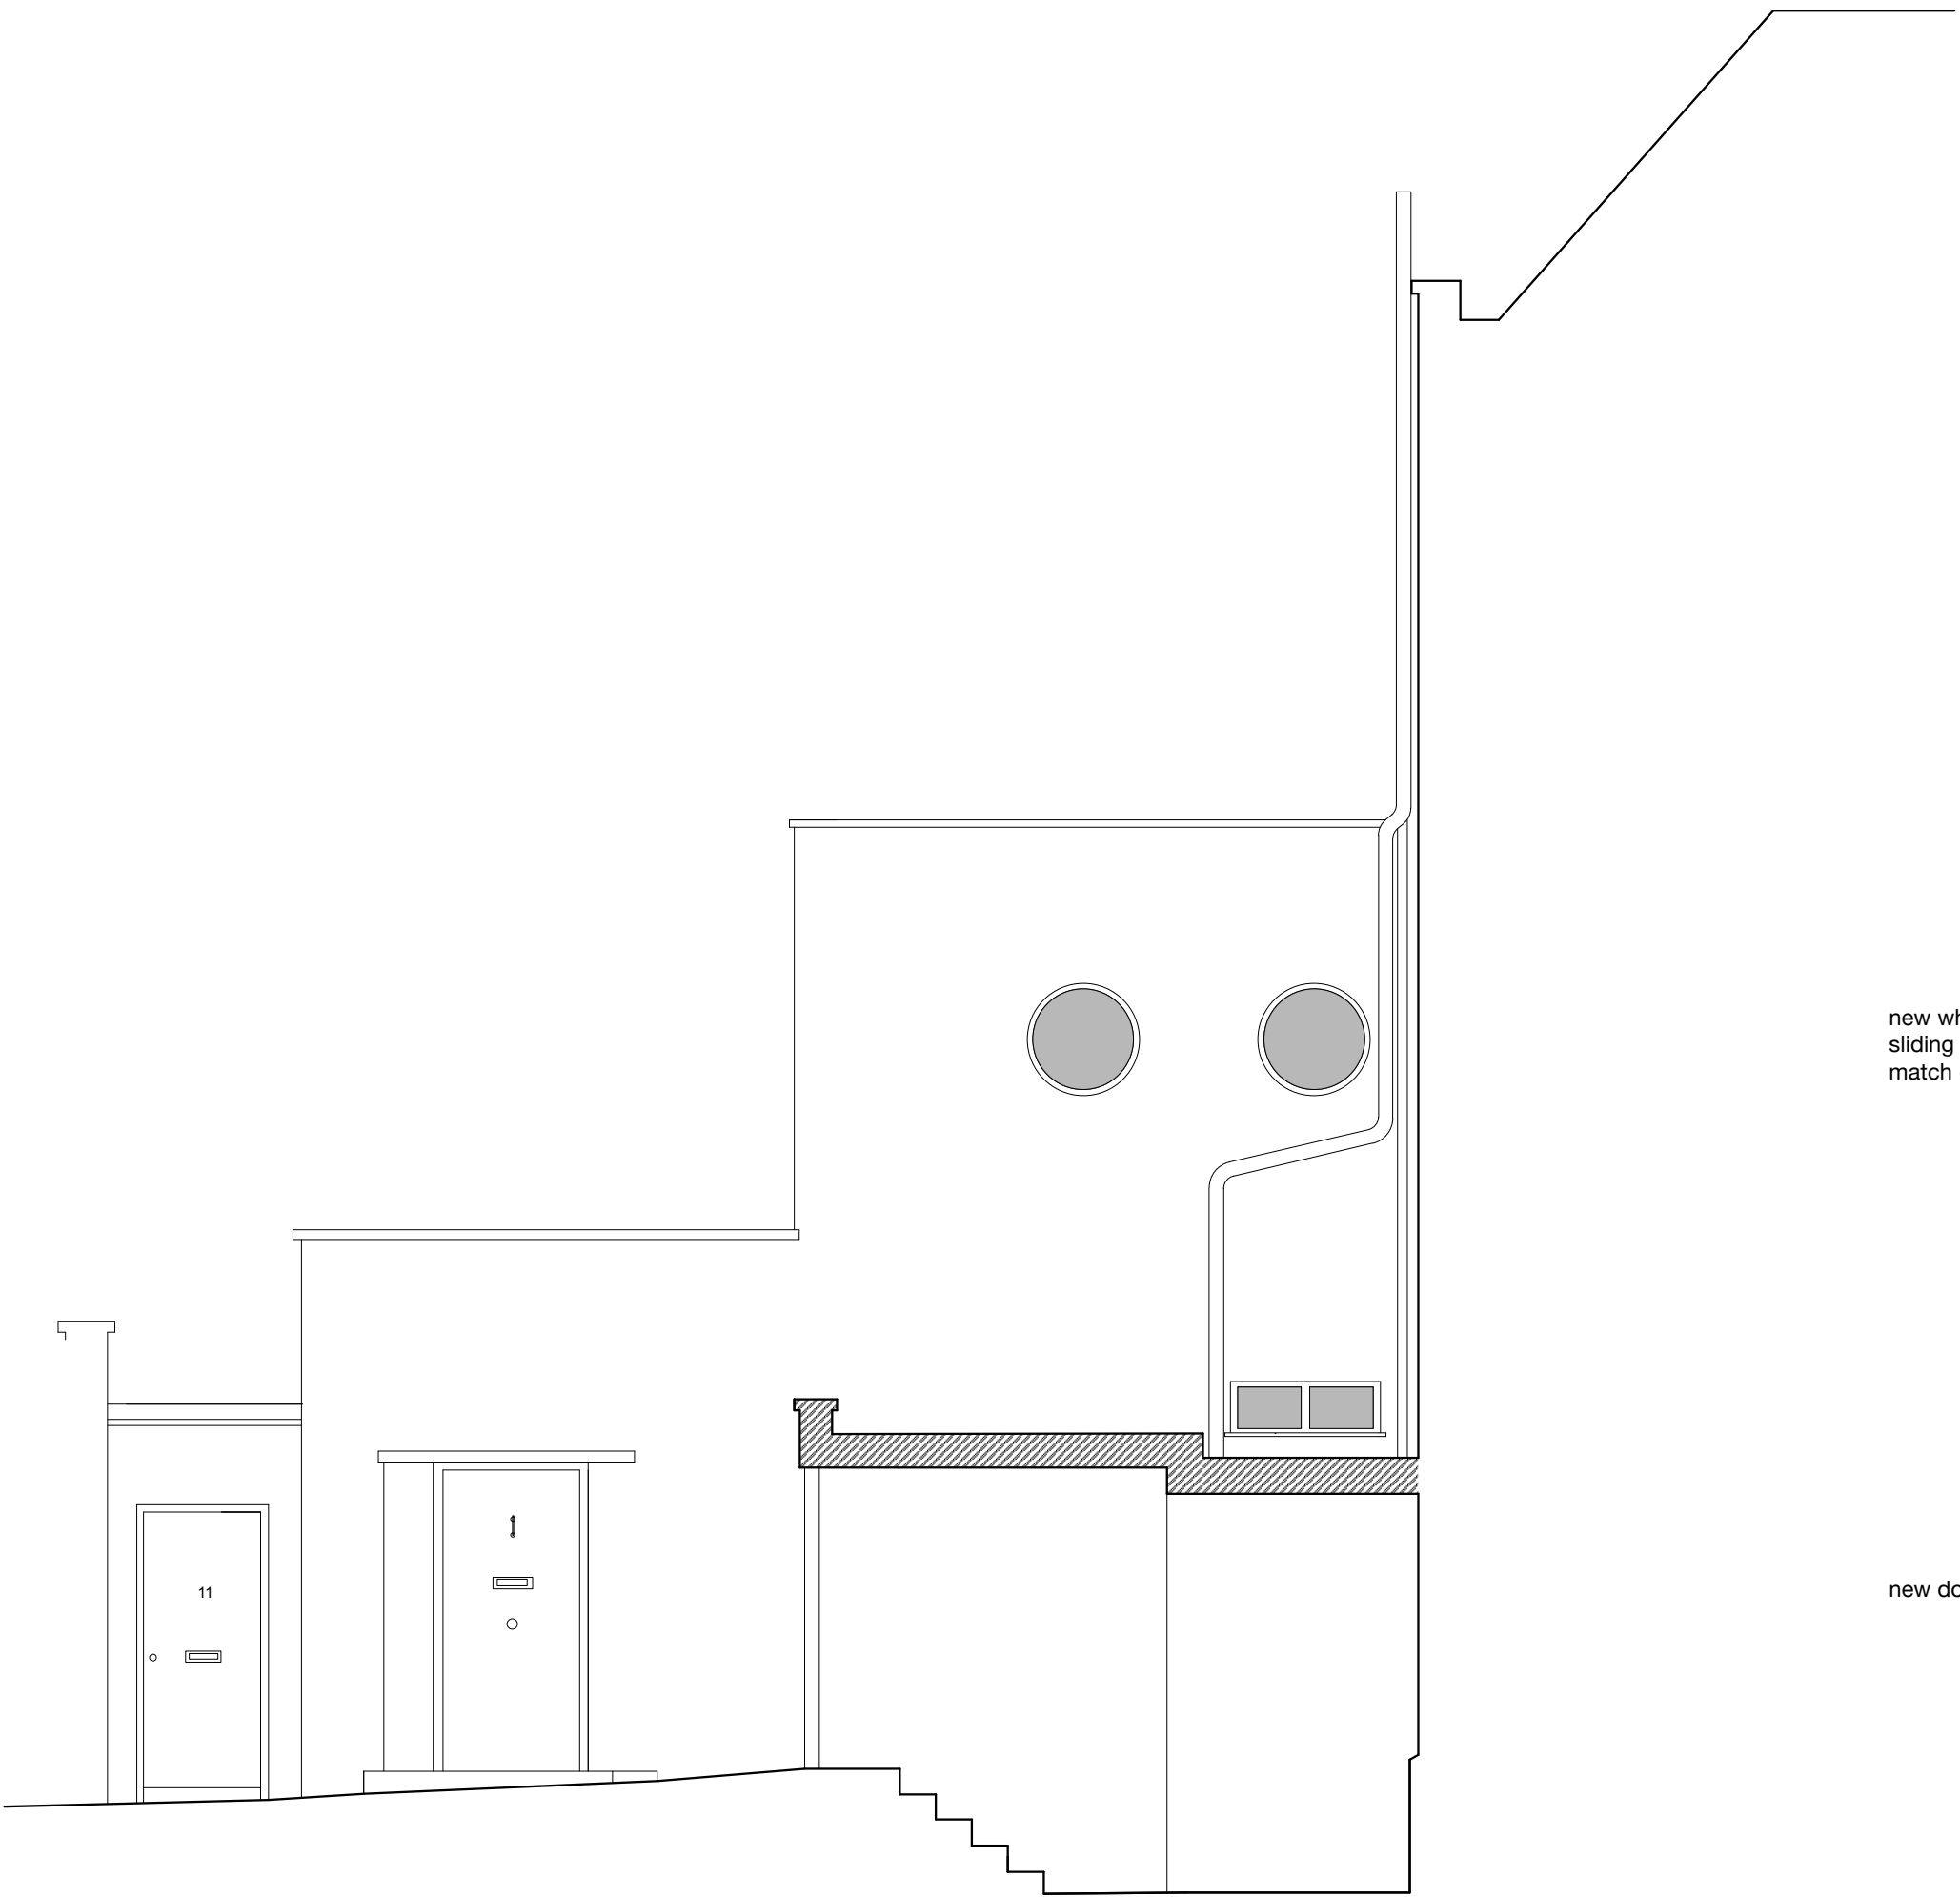


27.000
26.000
25.000
24.000
23.000
22.000
21.000
20.000
19.000
18.000
17.000
16.000
15.000
14.000
13.000
12.000
11.000
10.000
9.000

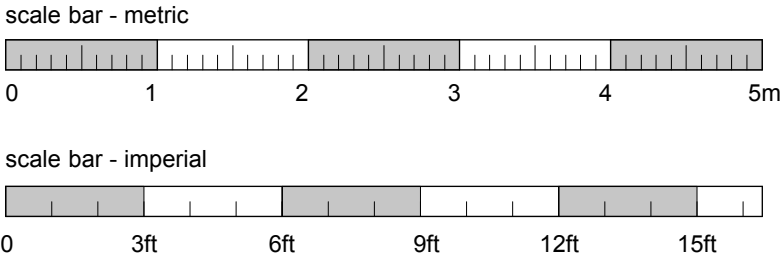

STUDIO HOUSE ELEVATION

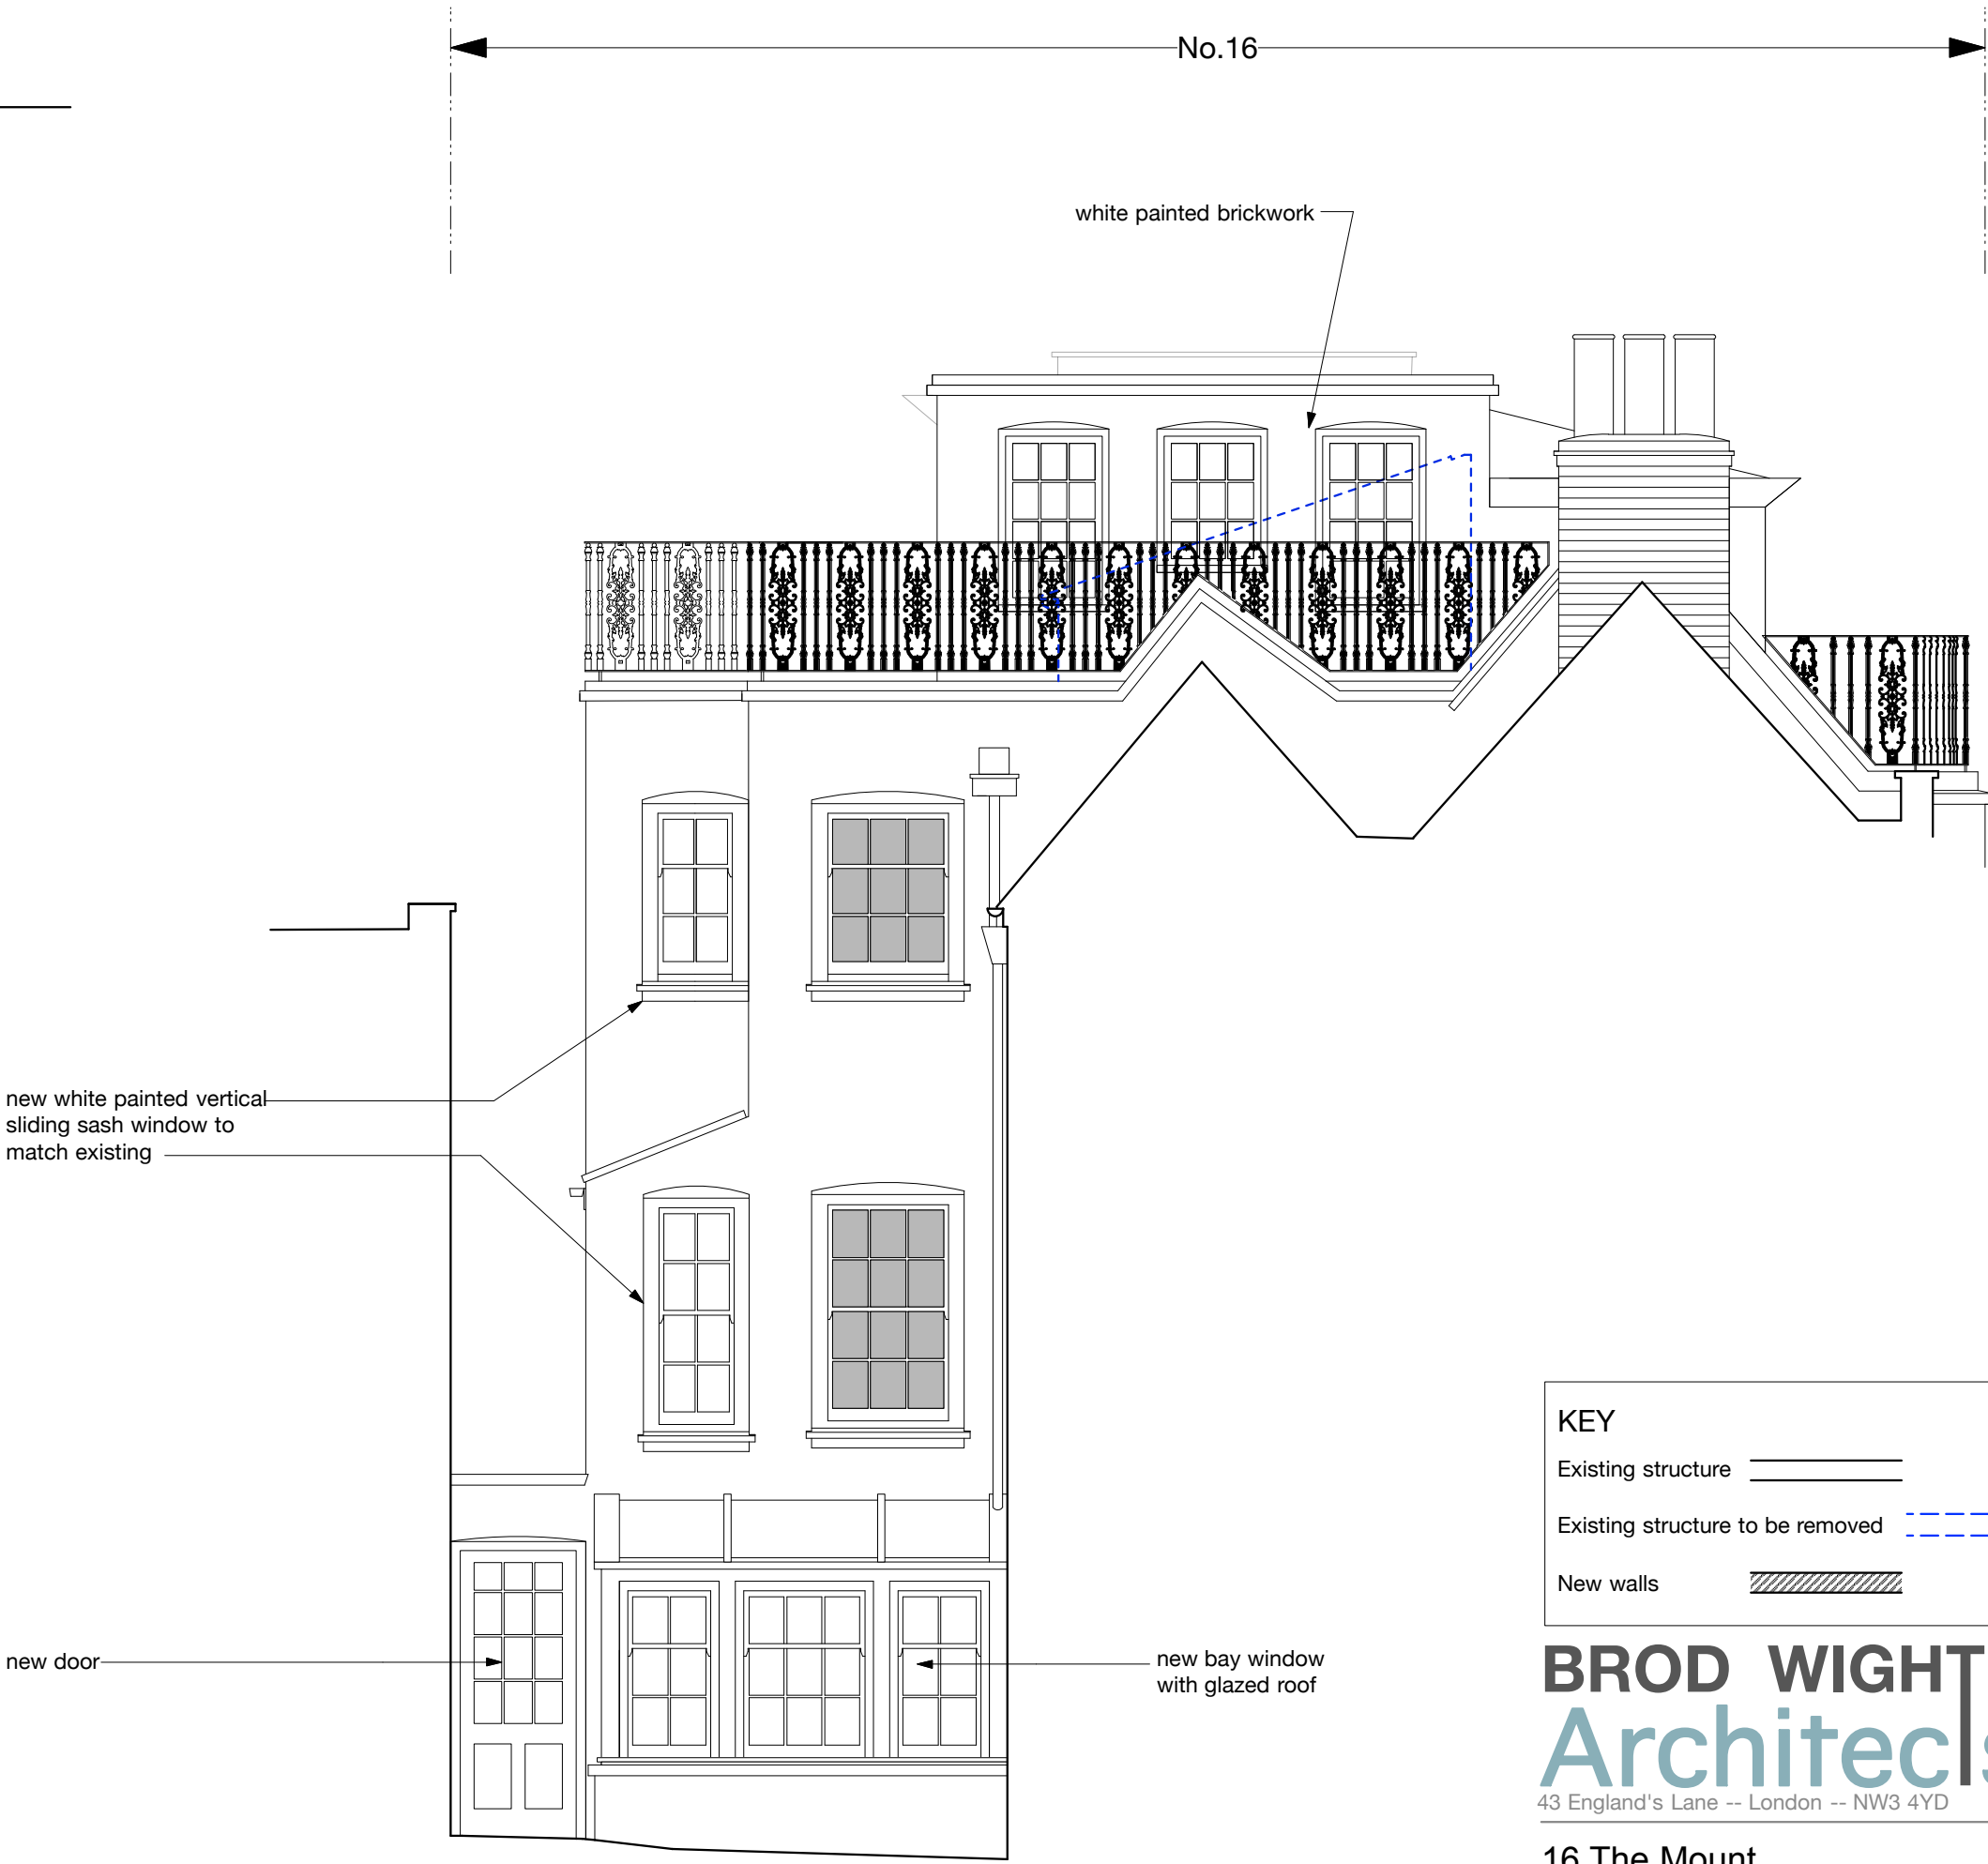

SIDE ELEVATION

KEY

Existing structure

Existing structure to be removed

New walls

BROD WIGHT
Architects
43 England's Lane -- London -- NW3 4YD

16 The Mount
London, NW3 6SZ

www.brodwight.co.uk office@brodwight.co.uk
Tel 020 7722 0810 This drawing is copyright

Drawing Title:
Proposed Side + Studio
Elevation

Drawing Ref:
1059-AP06

Date
October 2017

Scale
1:50 @ A2