
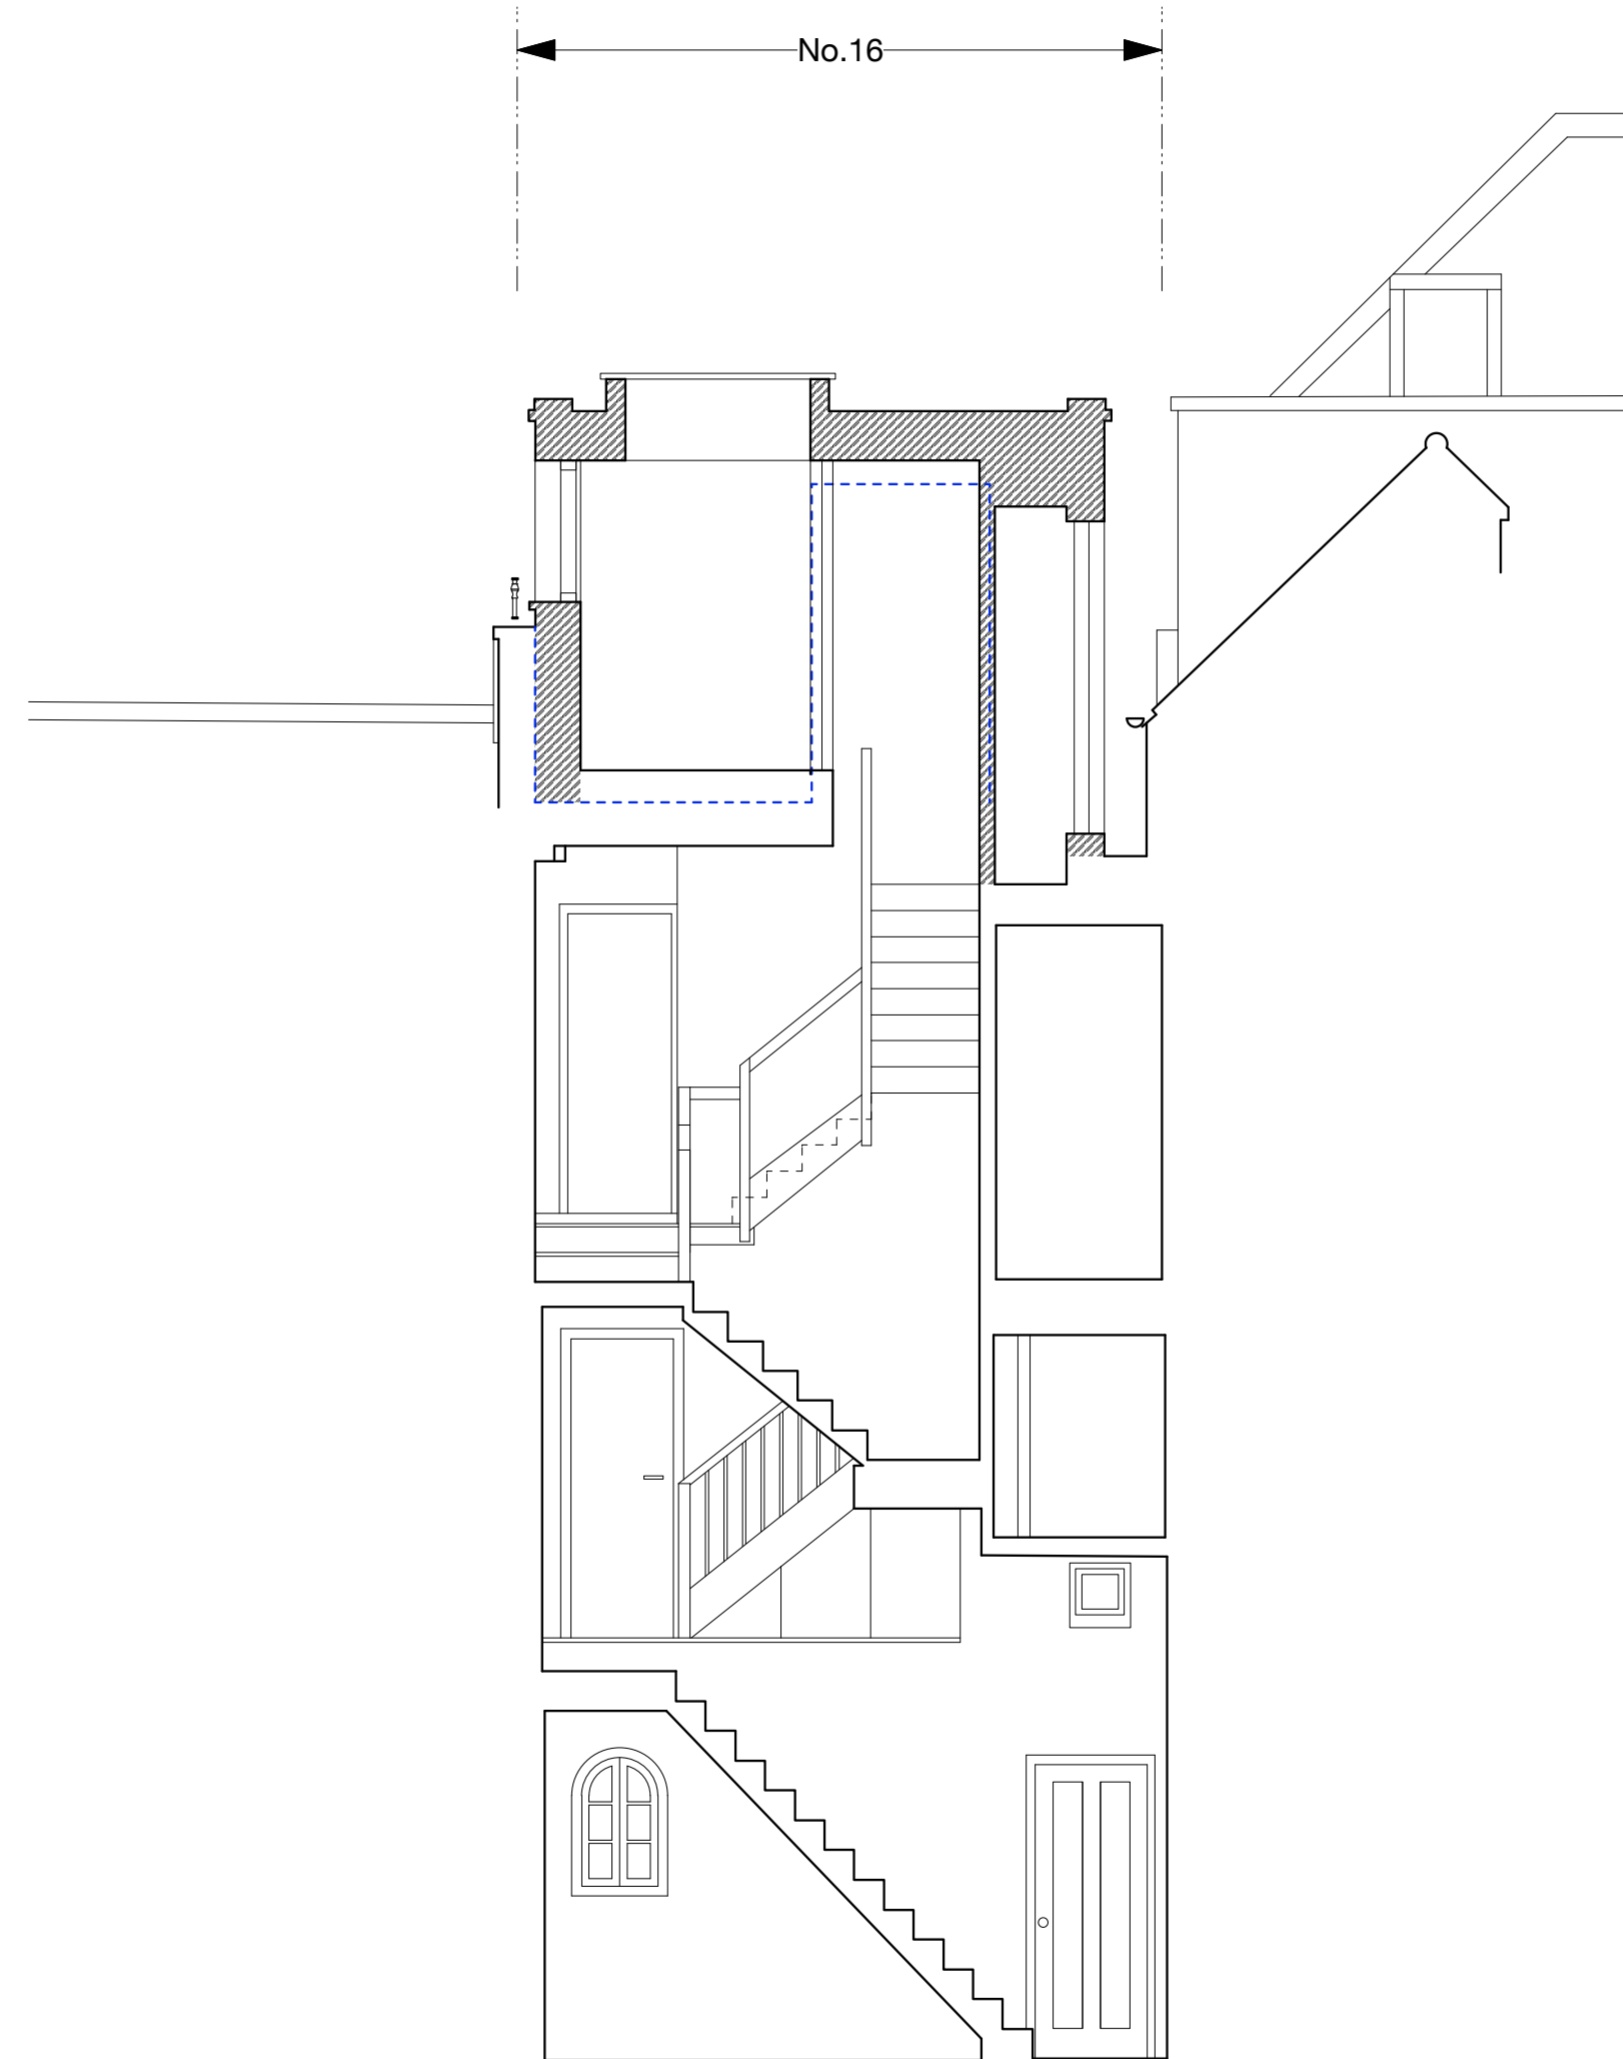
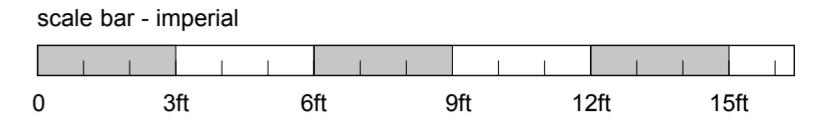


27.000  
 26.000  
 25.000  
 24.000  
 23.000  
 22.000  
 21.000  
 20.000  
 19.000  
 18.000  
 17.000  
 16.000  
 15.000  
 14.000  
 13.000  
 12.000  
 11.000  
 10.000  
 9.000

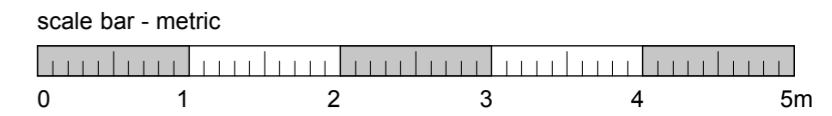

SECTION C

KEY	
Existing structure	
Existing structure to be removed	
New walls	

**BROD WIGHT**  
**Architects**  
 43 England's Lane -- London -- NW3 4YD

**16 The Mount**  
 London, NW3 6SZ

www.brodwight.co.uk office@brodwight.co.uk  
 Tel 020 7722 0810 This drawing is copyright

Drawing Title:  
**Proposed Section C - C**

Drawing Ref:  
**1059-AP10**

Date: October 2017 Scale: 1:50 @ A2