




27.000
 26.000
 25.000
 24.000
 23.000
 22.000
 21.000
 20.000
 19.000
 18.000
 17.000
 16.000
 15.000
 14.000
 13.000
 12.000
 11.000
 10.000
 9.000

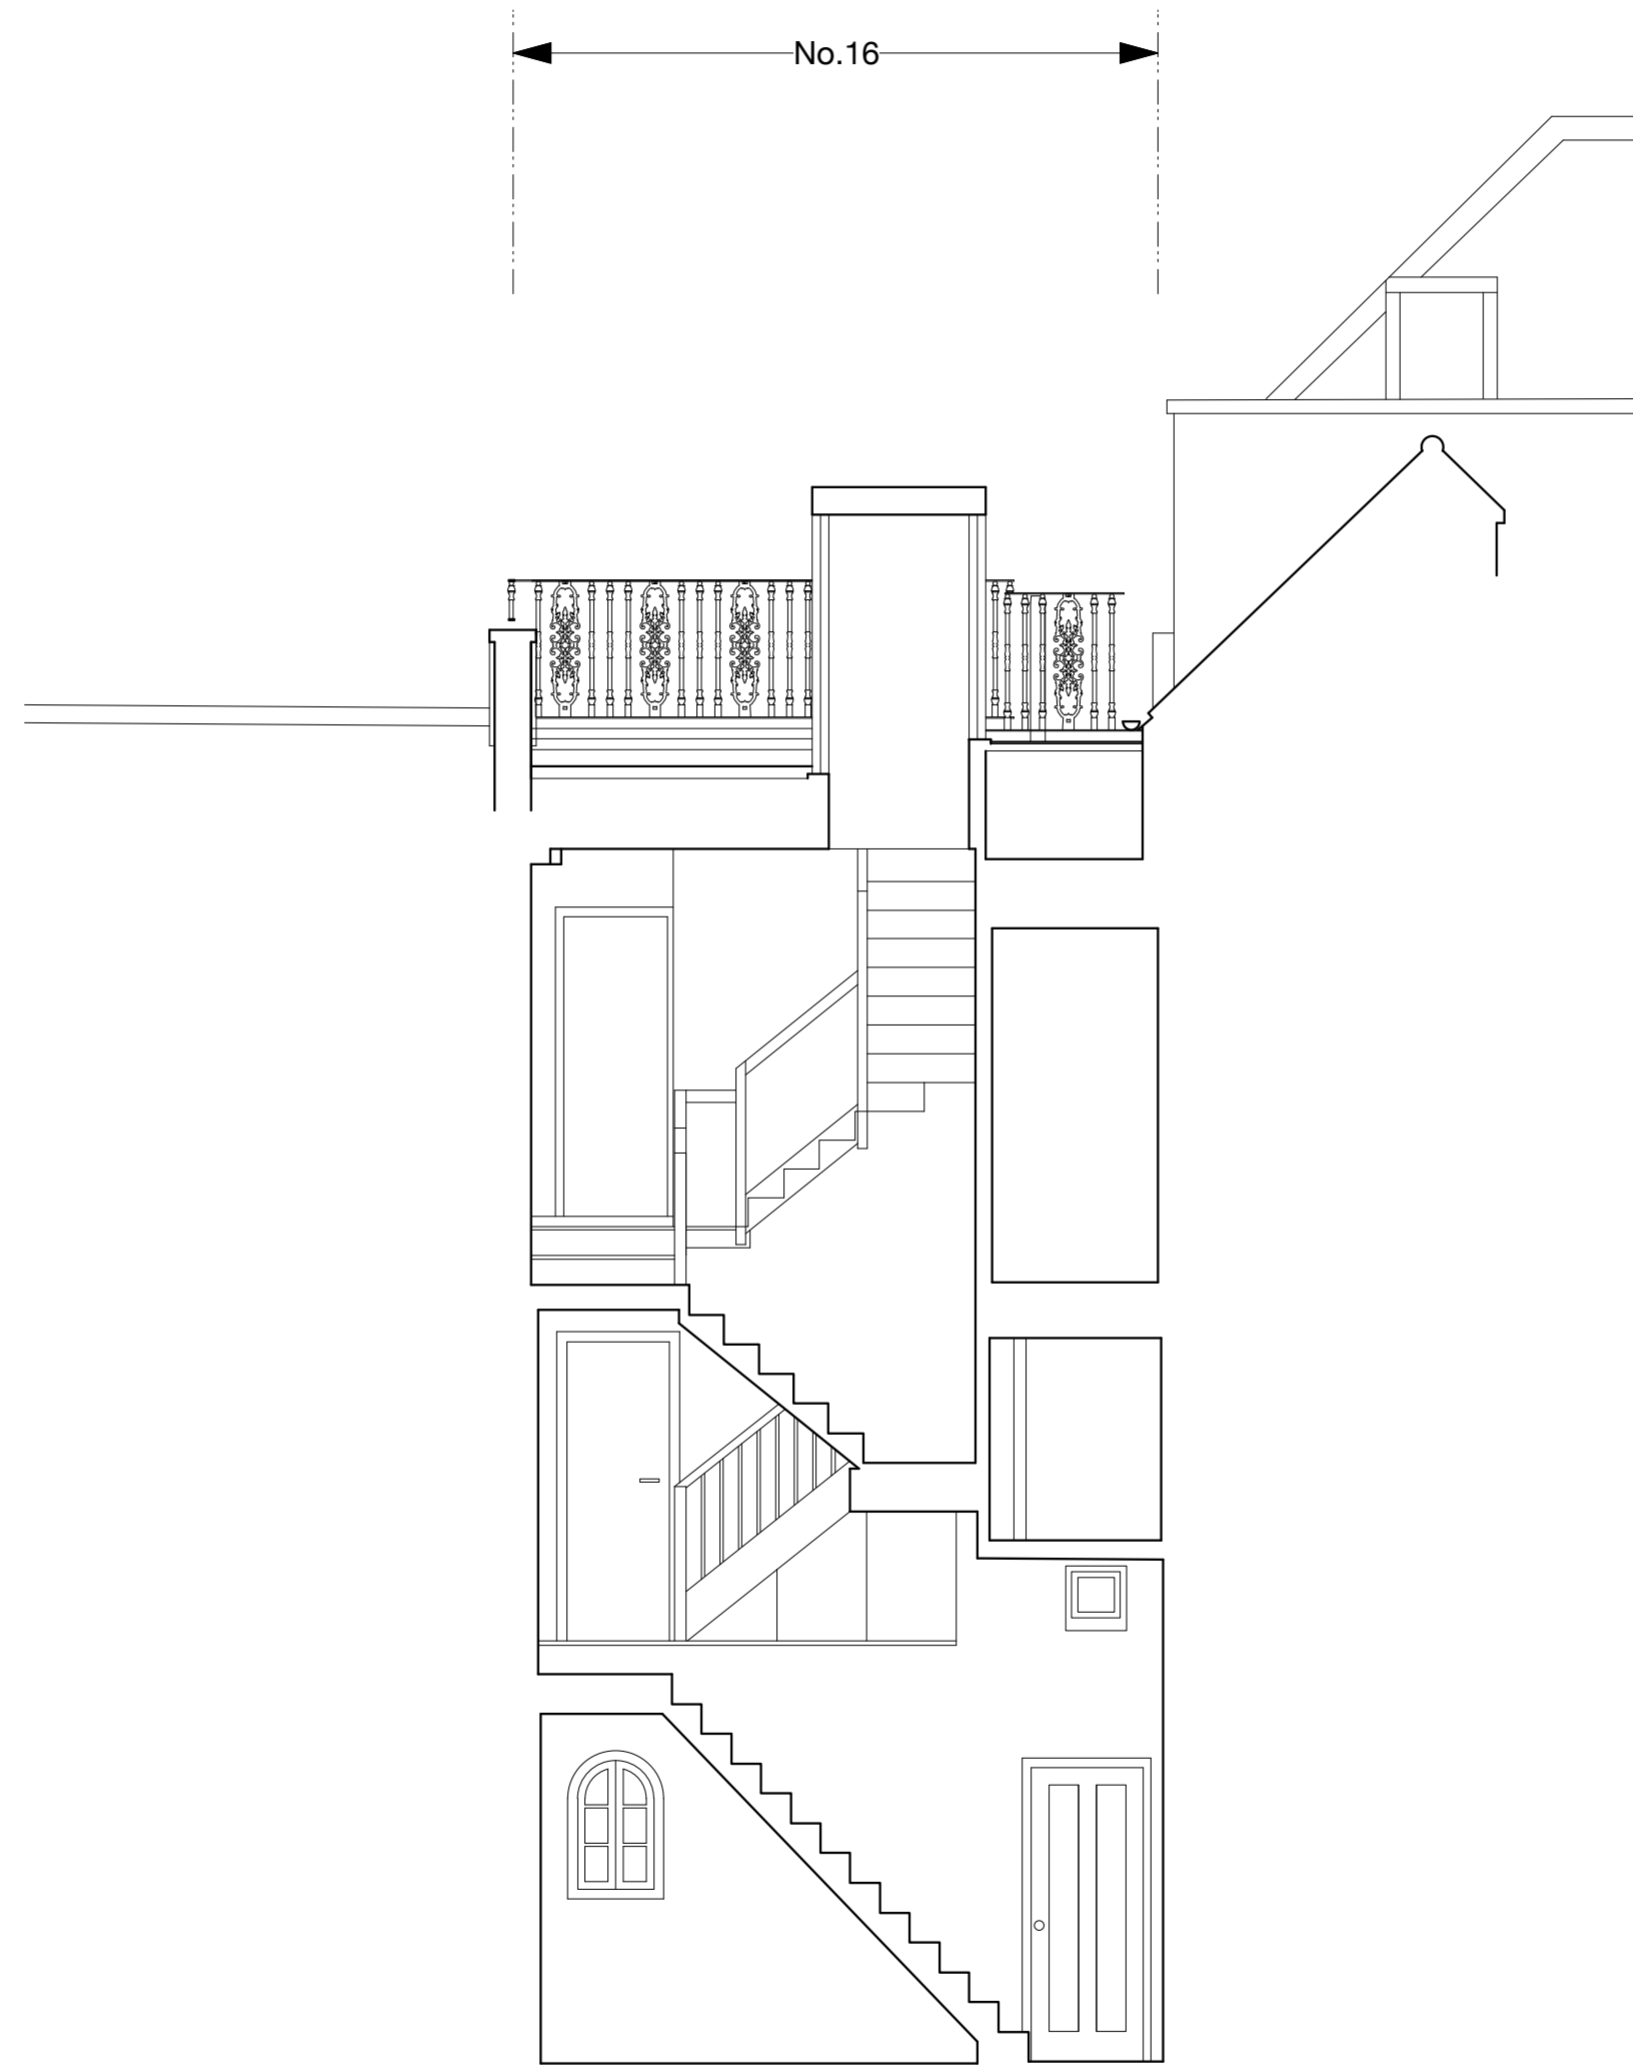

SECTION C

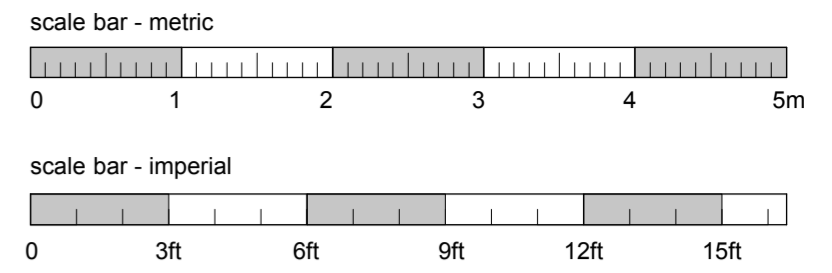

Drawing Title: Existing Section C - C: 1059-S10		 01233 635089 www.cadsurveys.co.uk
Project: 16 The Mount London NW3 6SZ		
Scale: 1:50@A2	Date: October 2017	