



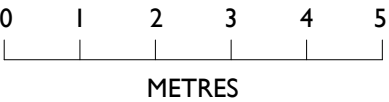

PROPOSED BASEMENT PLAN (1:50 scale @ A1)

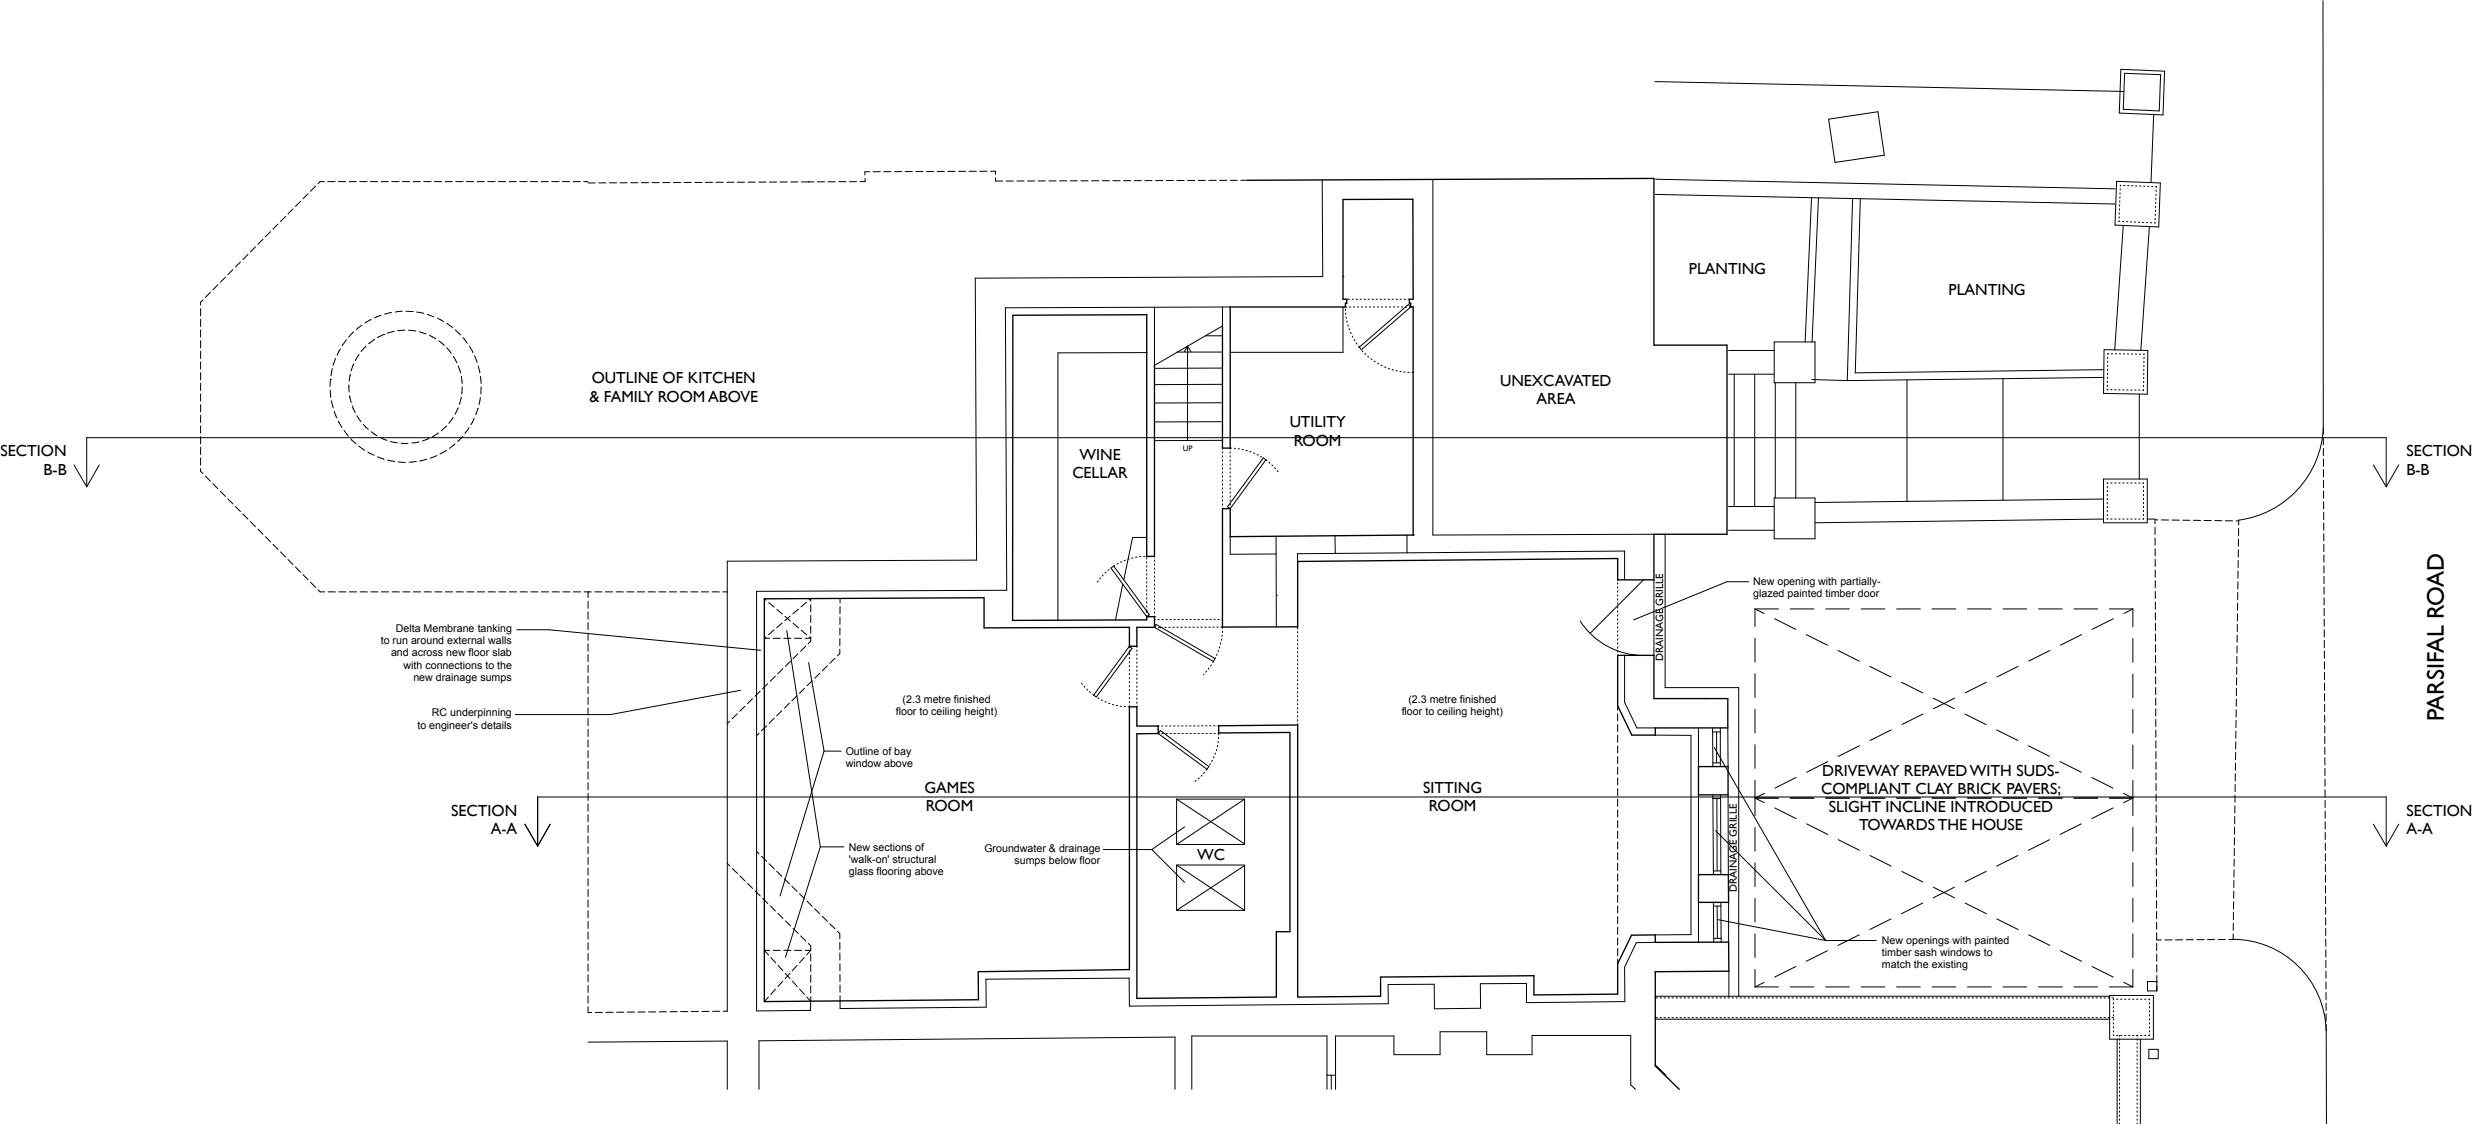

Drawings indicate design intent only
All dimensions in millimetres unless noted otherwise
Do not scale from this drawing
All dimensions are to be checked on site and any discrepancies reported to the architect
This drawing is the copyright of Stephen Fletcher Architects Ltd

A Second section line added; steps amended by utility room 5/12/17

Rev Status/Notes Date

Key Plan

Stephen Fletcher Architects
124 Great Western Studios
65 Alfred Road
London W2 5EU
Tel No 020 7637 1244
www.stephen-fletcher.co.uk

Project 6 Parsifal Road London NW6 Project No. 097

Title Proposed Basement Plan

Drawing No. 2.02 Revision A

Scale 1:50@A1 Date December 2017

Issue Status PLANNING