
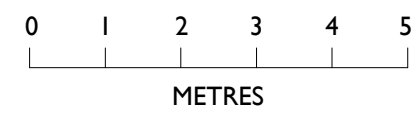


Drawings indicate design intent only  
 All dimensions in millimetres unless noted otherwise  
 Do not scale from this drawing  
 All dimensions are to be checked on site and any discrepancies reported to the architect  
 This drawing is the copyright of Stephen Fletcher Architects Ltd

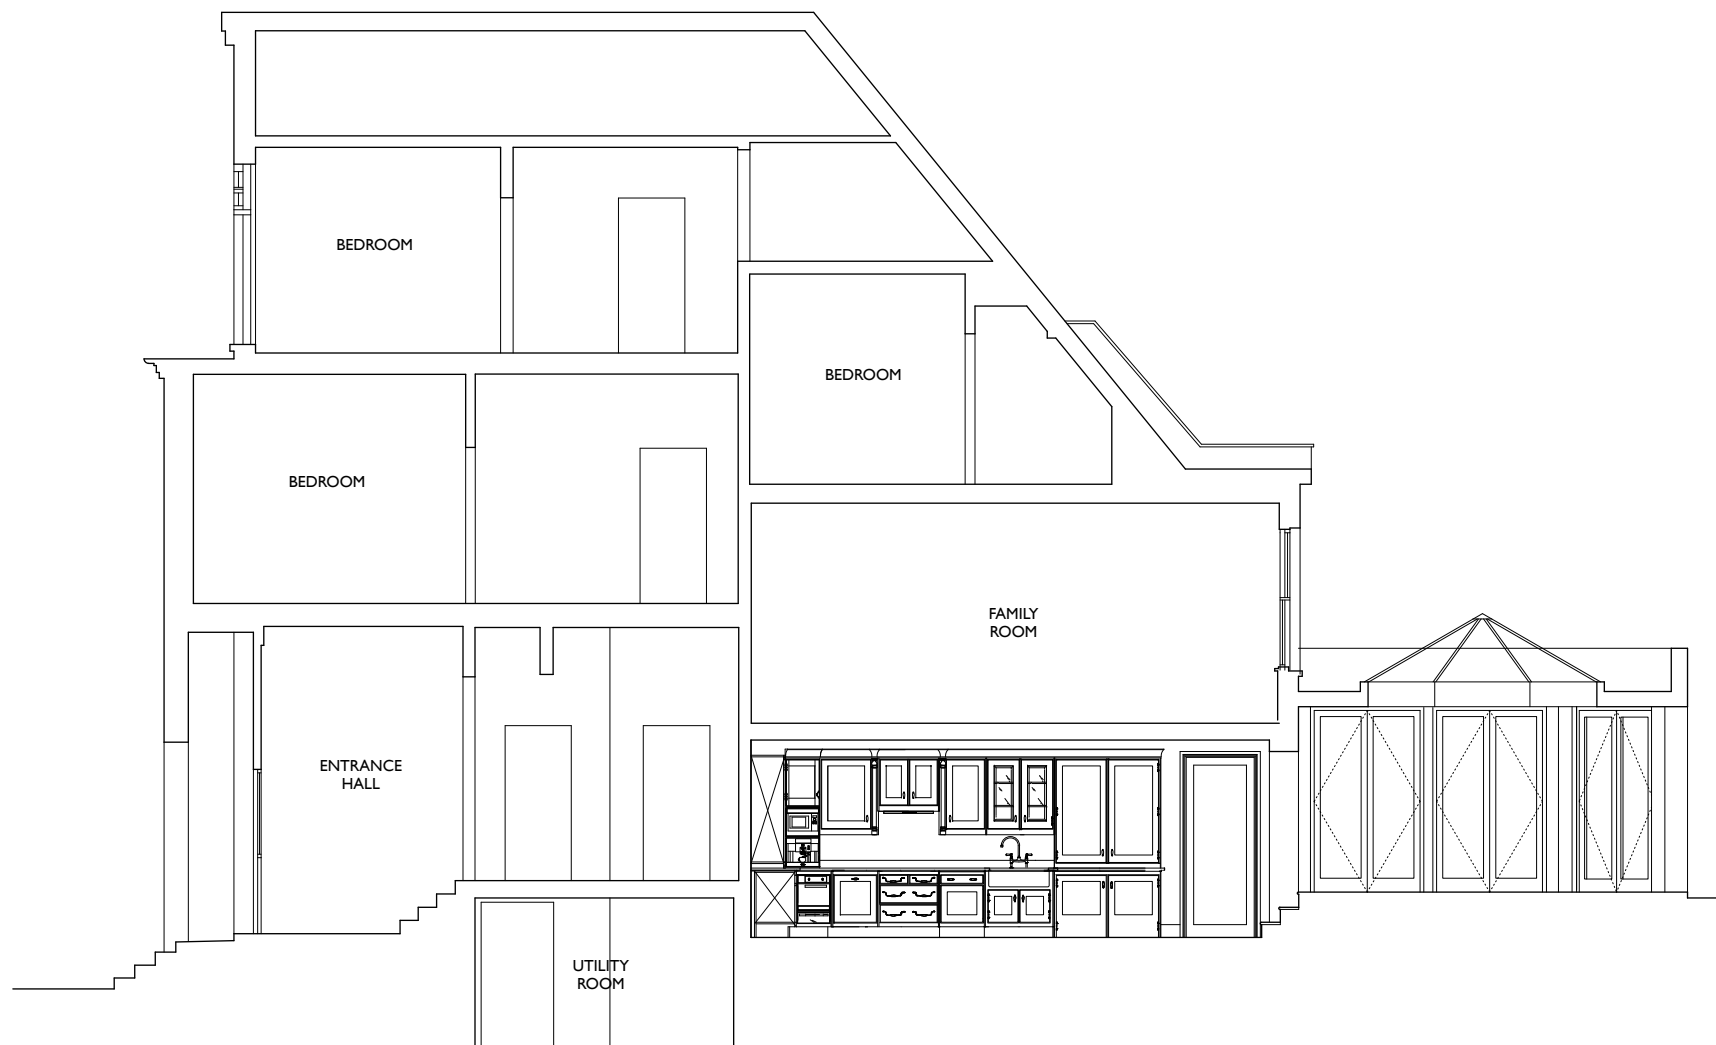

EXISTING SECTION B-B (1:50 scale @ A1)

■ Rev ■ Status/Notes ■ Date

■ Key Plan

**Stephen Fletcher Architects**  
 124 Great Western Studios  
 65 Alfred Road  
 London W2 5EU  
 Tel No 020 7637 1244  
 www.stephen-fletcher.co.uk

■ Project ■ Project No.  
 6 Parsifal Road 097  
 London NW6

■ Title  
 Existing Section B-B

■ Drawing No. ■ Revision  
 1.05

■ Scale ■ Date  
 1:50@A1 December 2017

■ Issue Status  
 PLANNING