


Drawings indicate design intent only
All dimensions in millimetres unless noted otherwise
Do not scale from this drawing
All dimensions are to be checked on site and any discrepancies reported to the architect
This drawing is the copyright of Stephen Fletcher Architects Ltd

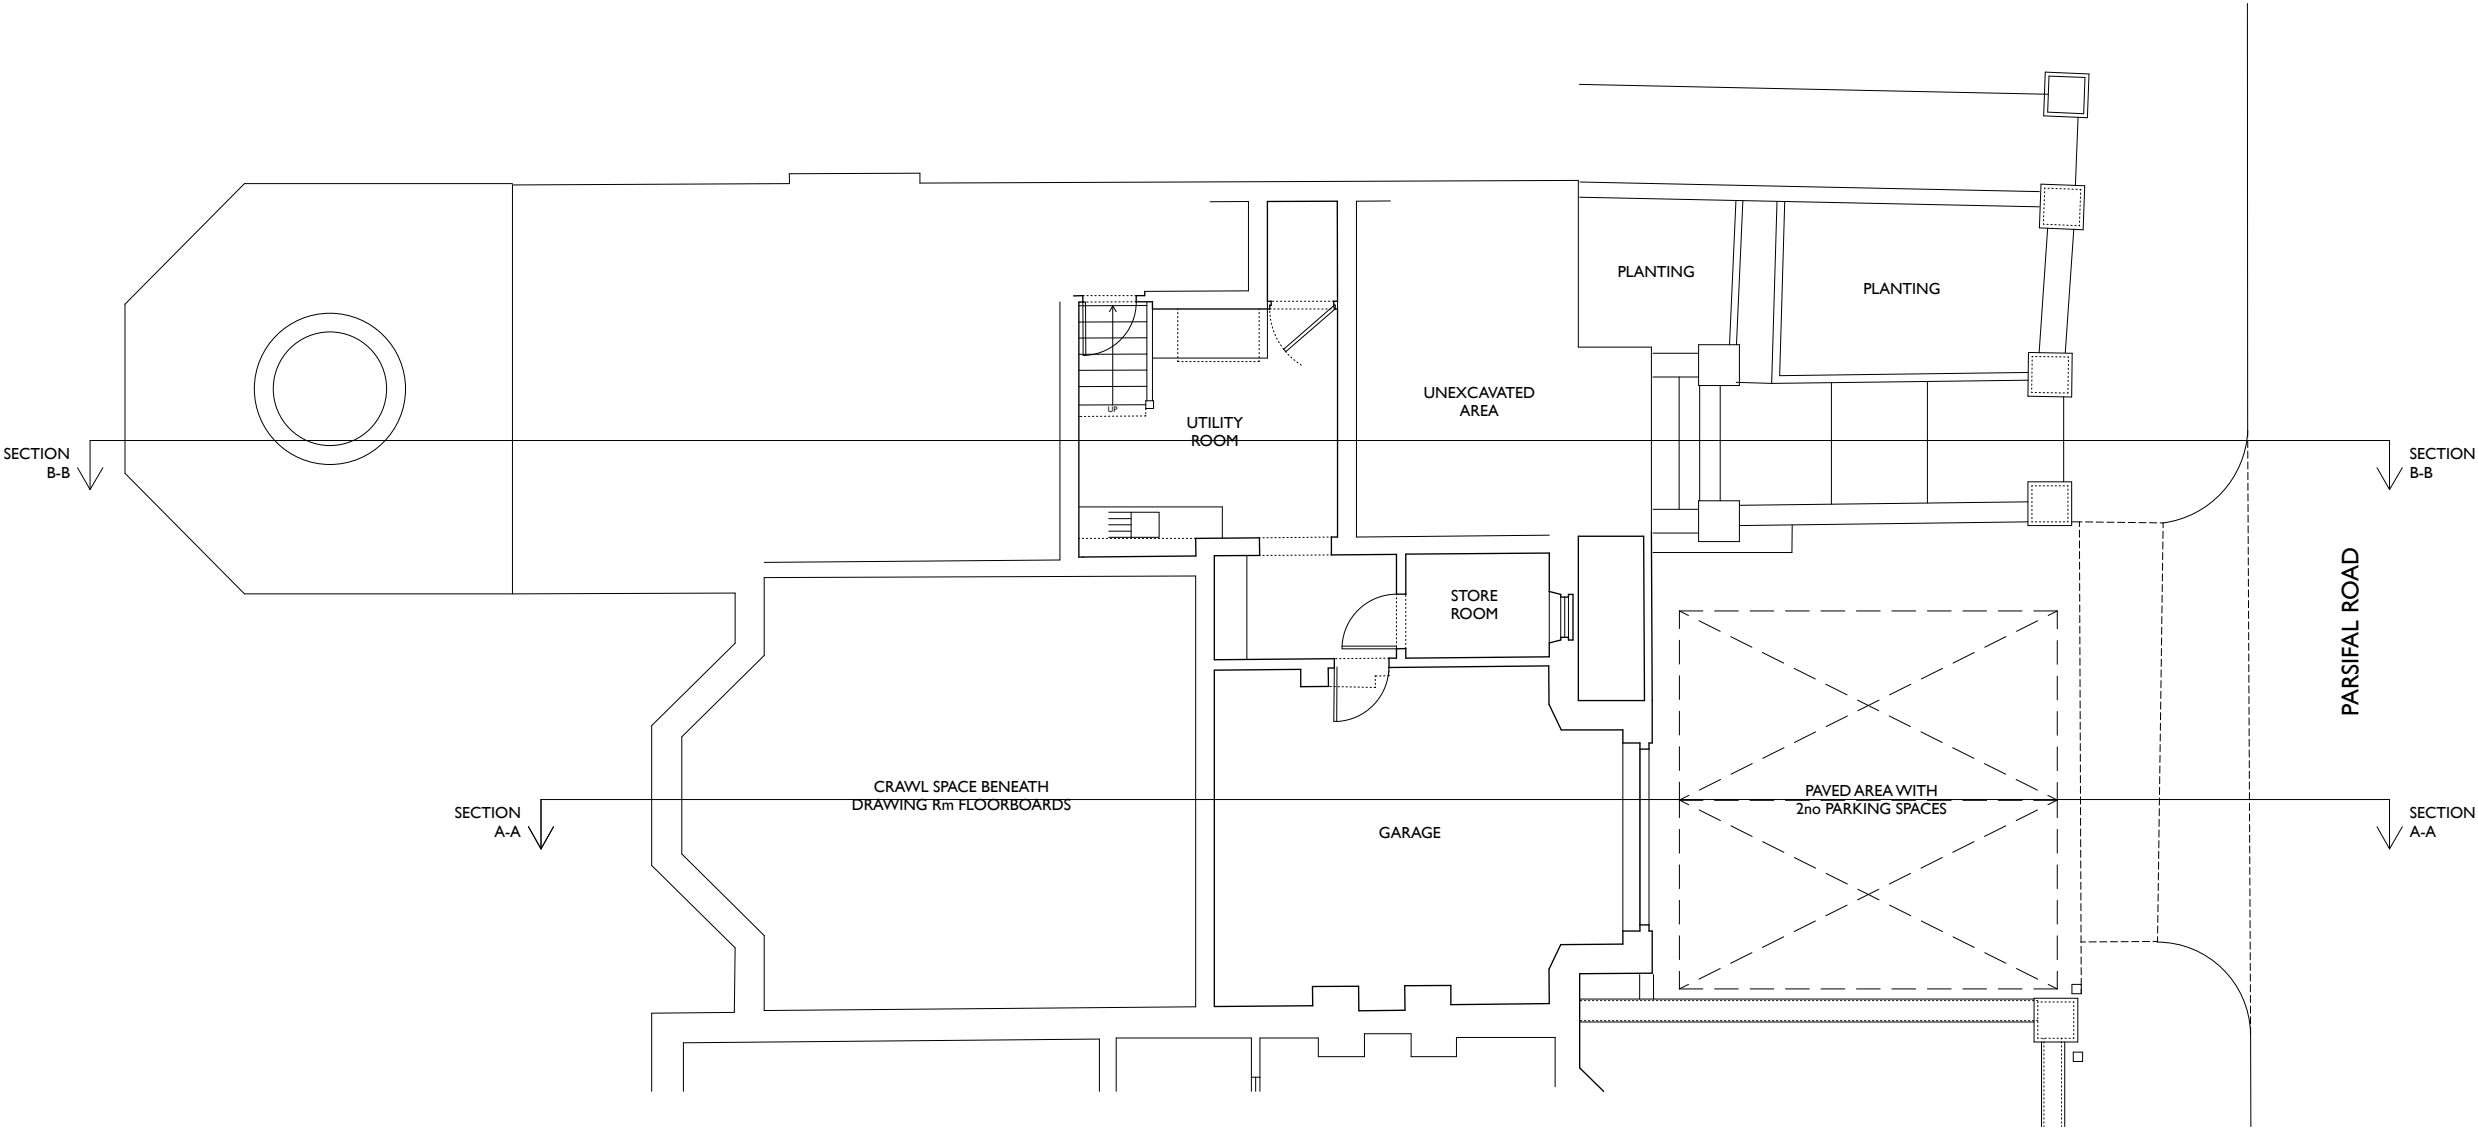

EXISTING BASEMENT PLAN (1:50 scale @ A1)

A Second section line added 5/12/17

Rev	Status/Notes	Date
-----	--------------	------

Key Plan

Stephen Fletcher Architects
124 Great Western Studios
65 Alfred Road
London W2 5EU
Tel No 020 7637 1244
www.stephen-fletcher.co.uk

Project	Project No.
6 Parsifal Road London NW6	097

Title
Existing Basement Plan

Drawing No.	Revision
1.02	A

Scale	Date
1:50@A1	December 2017

Issue Status
PLANNING