


All dimensions to be checked onsite.  
DO NOT SCALE THIS DRAWING


NOTES

© Copyright      CHARLES BRICE LTD

This confidential drawing and the copyright is the property of Charles Brice Ltd and is neither to be copied in any way nor disclosed to any third party without the written consent of Charles Brice Ltd.

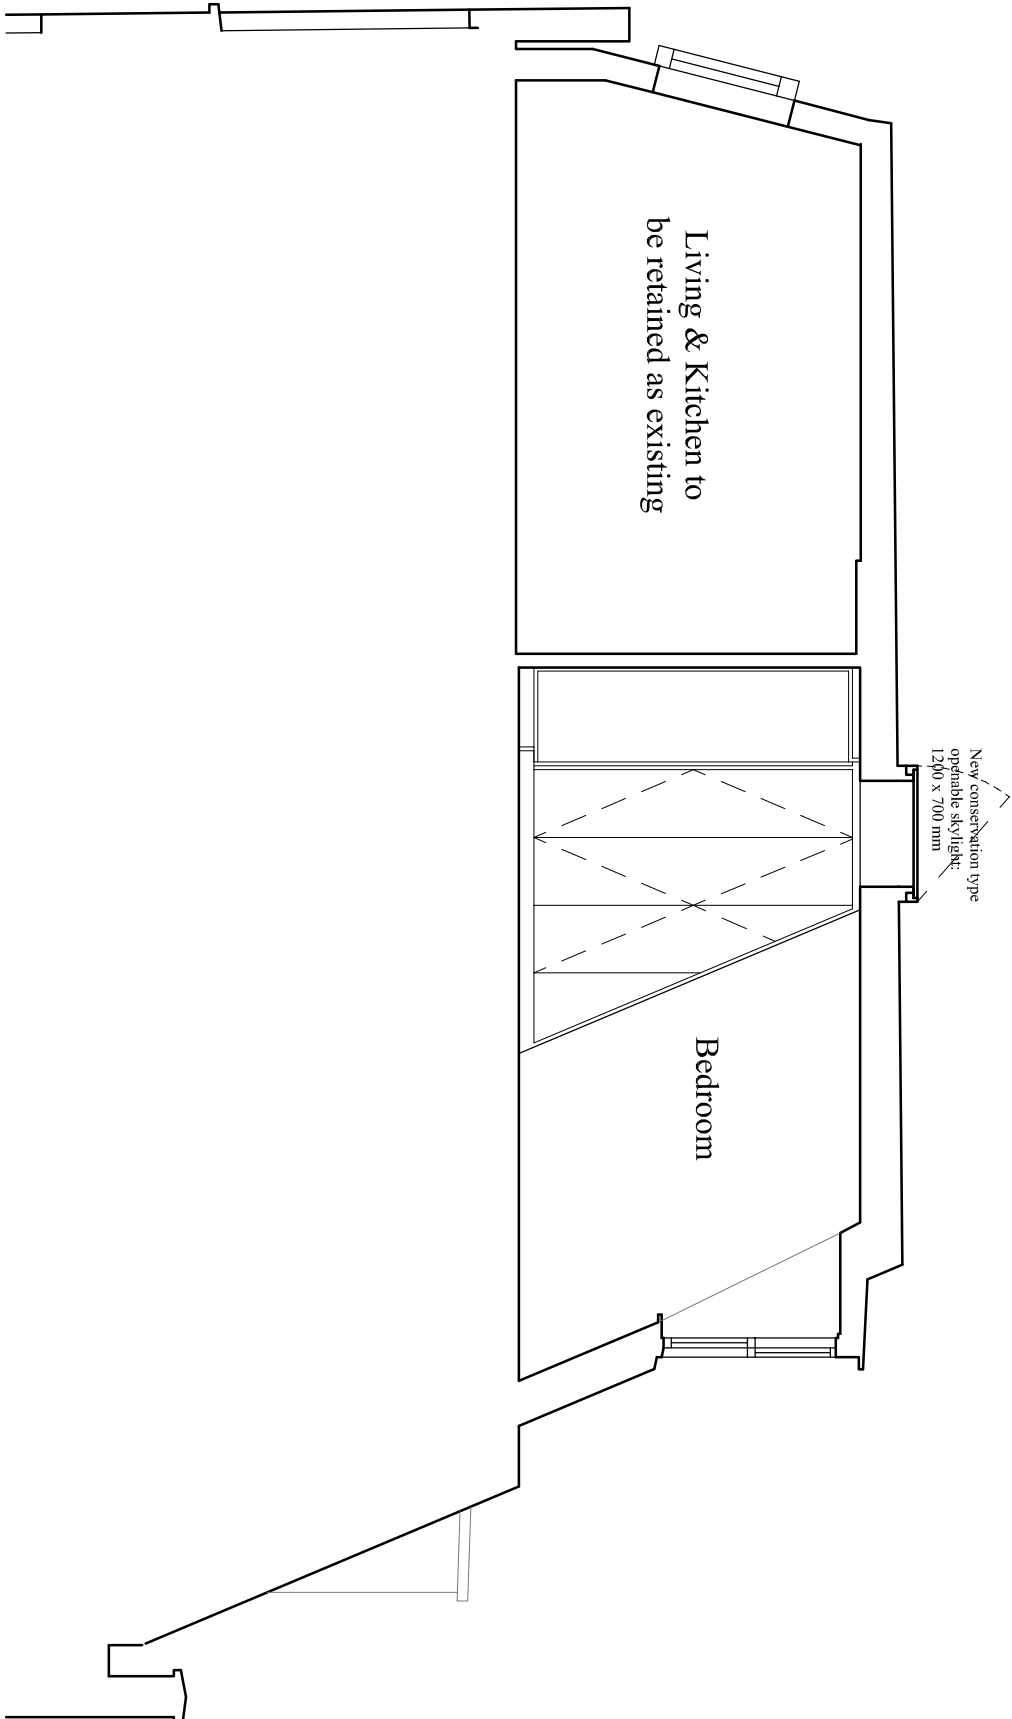

B	AC Location & rooflight spec revised	06/12/17
A	Revised post planner's notes	02/11/17
REVISIONS		



**CHARLES BRICE LTD**

95 YORK STREET  
MARLYEBONE  
LONDON W11 4QG

Tel. 020 7491 1952      Fax. 020 7491 1952  
Email: info@charlesbrice.co.uk  
www.charlesbrice.co.uk

Title      **Section BB**  
            **- As Proposed**

Project      **Flat 3, Cleveland Street**  
            **London**  
            **W1T 6NT**

Client      **Mr & Mrs Convert**

Scale	Date	Drawn By
1:50@A3	June 2017	.VB
Job Number	Drawing Number	Revision
910	WD.04	B



Scale 1:50