


All dimensions to be checked onsite.
DO NOT SCALE THIS DRAWING

NOTES

© Copyright CHARLES BRICE LTD

This confidential drawing and the copyright is the property of Charles Brice Ltd and is neither to be copied in any way nor disclosed to any third party without the written consent of Charles Brice Ltd.

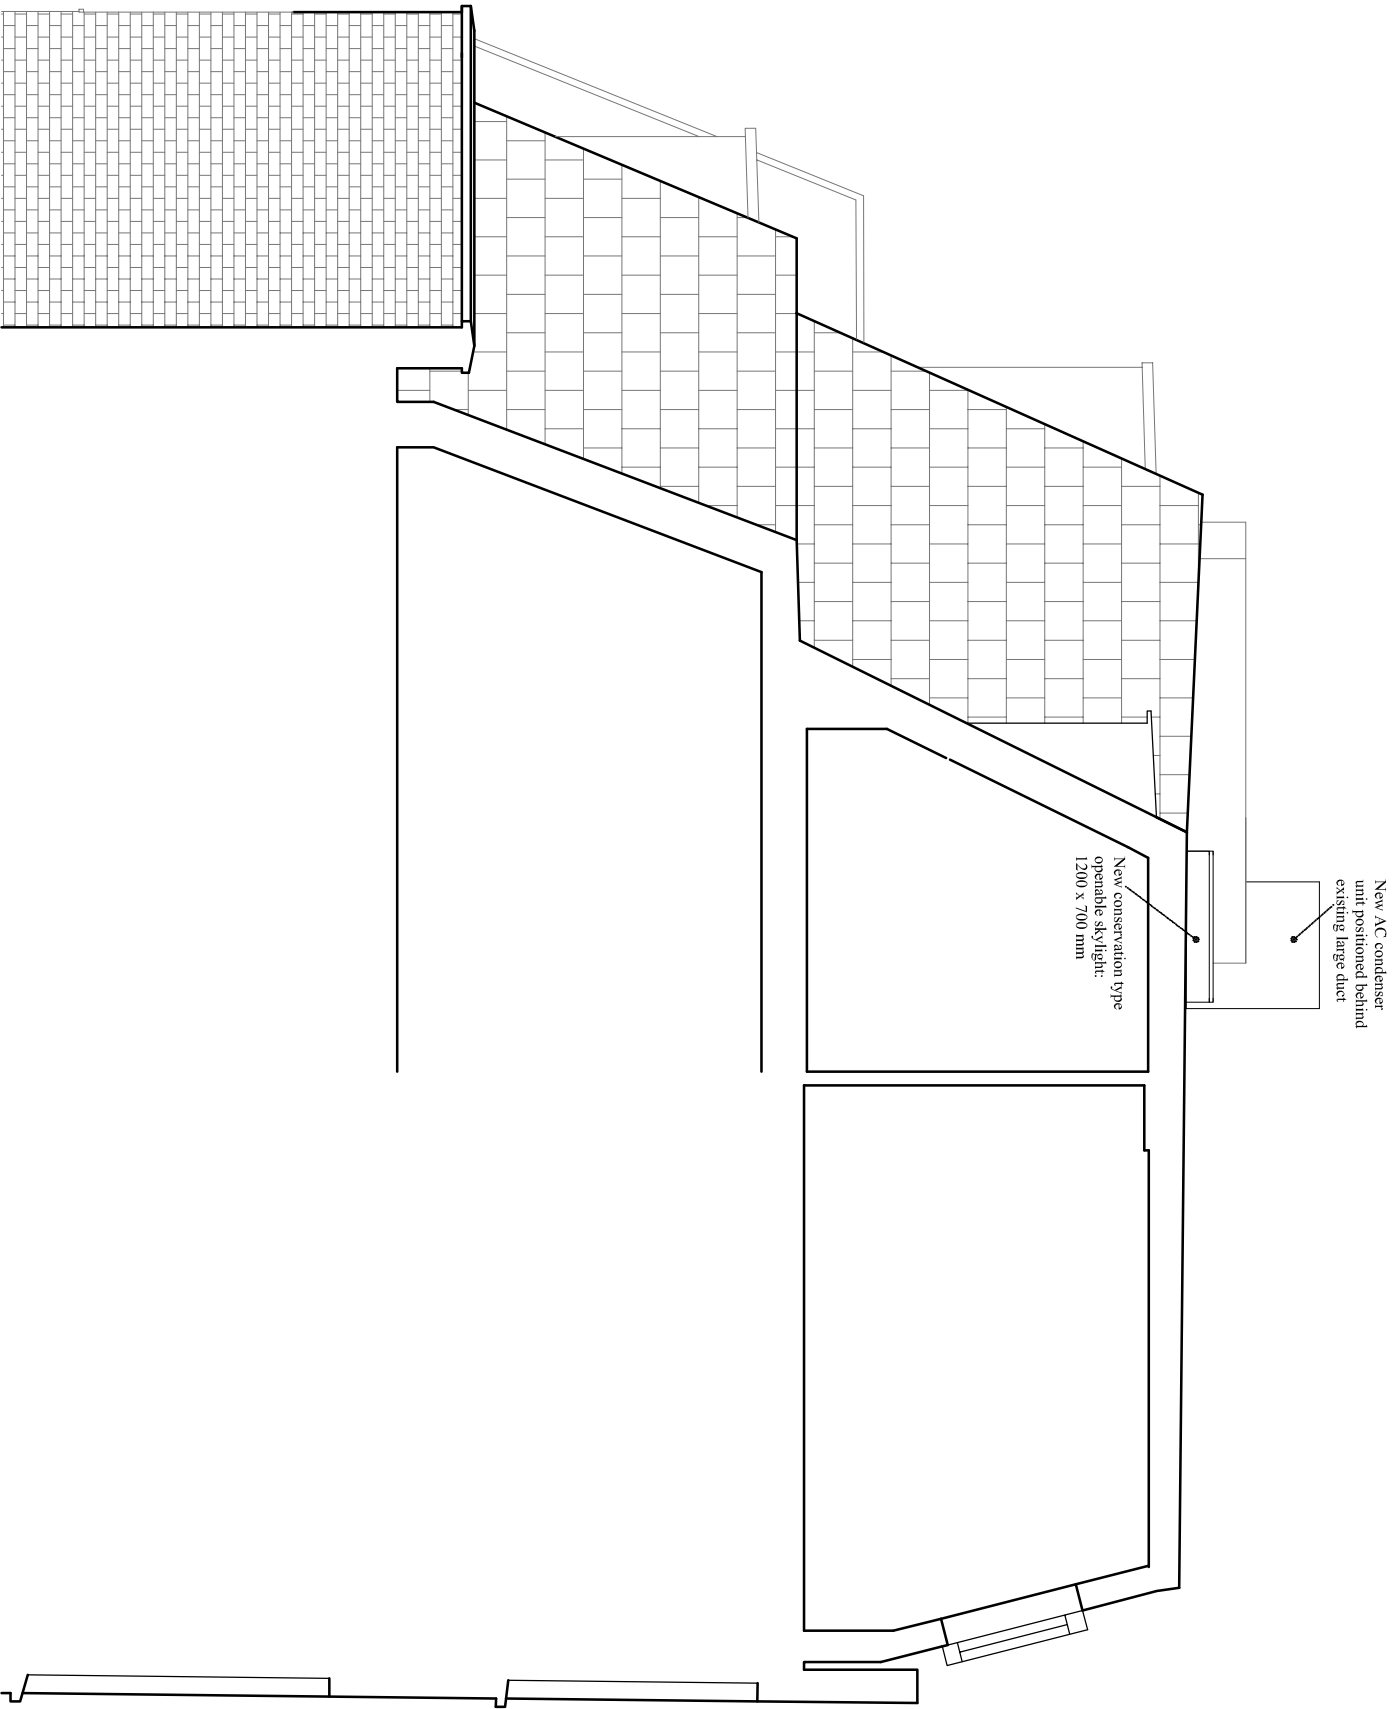

B	AC Location & rooflight spec revised	06/12/17
A	Revised post planner's notes	02/11/17
REVISIONS		



CHARLES BRICE LTD
 95 YORK STREET
 MARYLEBONE
 LONDON W1H 4QG
 T: 020 7491 1952 Fax: 020 7491 1952
 Email: info@charlesbrice.co.uk
 www.charlesbrice.co.uk

Title Section CC
 - As Proposed

Project Flat 3, Cleveland Street
 London
 W1T 6NT

Client Mr & Mrs Convert

Scale	Date	Drawn By
1:50@A3	June 2017	.VIB
Job Number	Drawing Number	Revision
910	WD.05	B

