


Drainage Survey*
Ukmapcentre.com

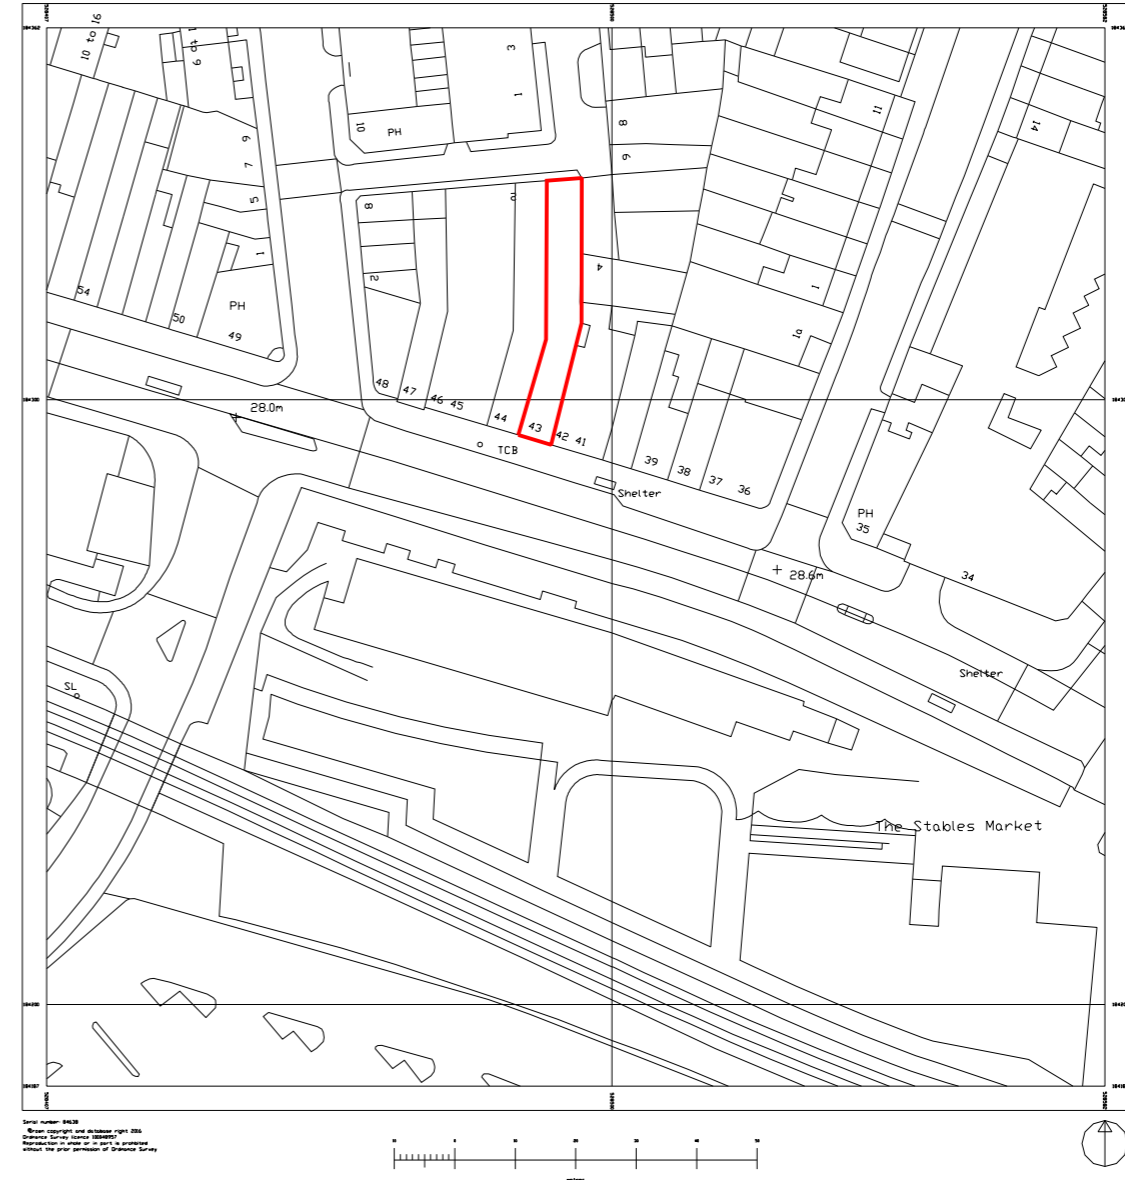

1 OS MAP - LOCATION
SCALE 1:1250 @ A3



FABRICA

25a Vyner Street E2 9DG
T: +44 (0)793 1733836 E: info@fabricaprojects.com

PROJECT
43 Chalk Farm Road

TITLE
SITE LOCATION PLAN
STATUS
INFORMATION
DRAWING NO.
1028.20.100

SCALE@A3 DATE
1:1250 21.06.2016
REV.
-