



PL Existing Outbuilding Plan
1:50 (A3)



A Existing Outbuilding Elevation A
1:50 (A3)

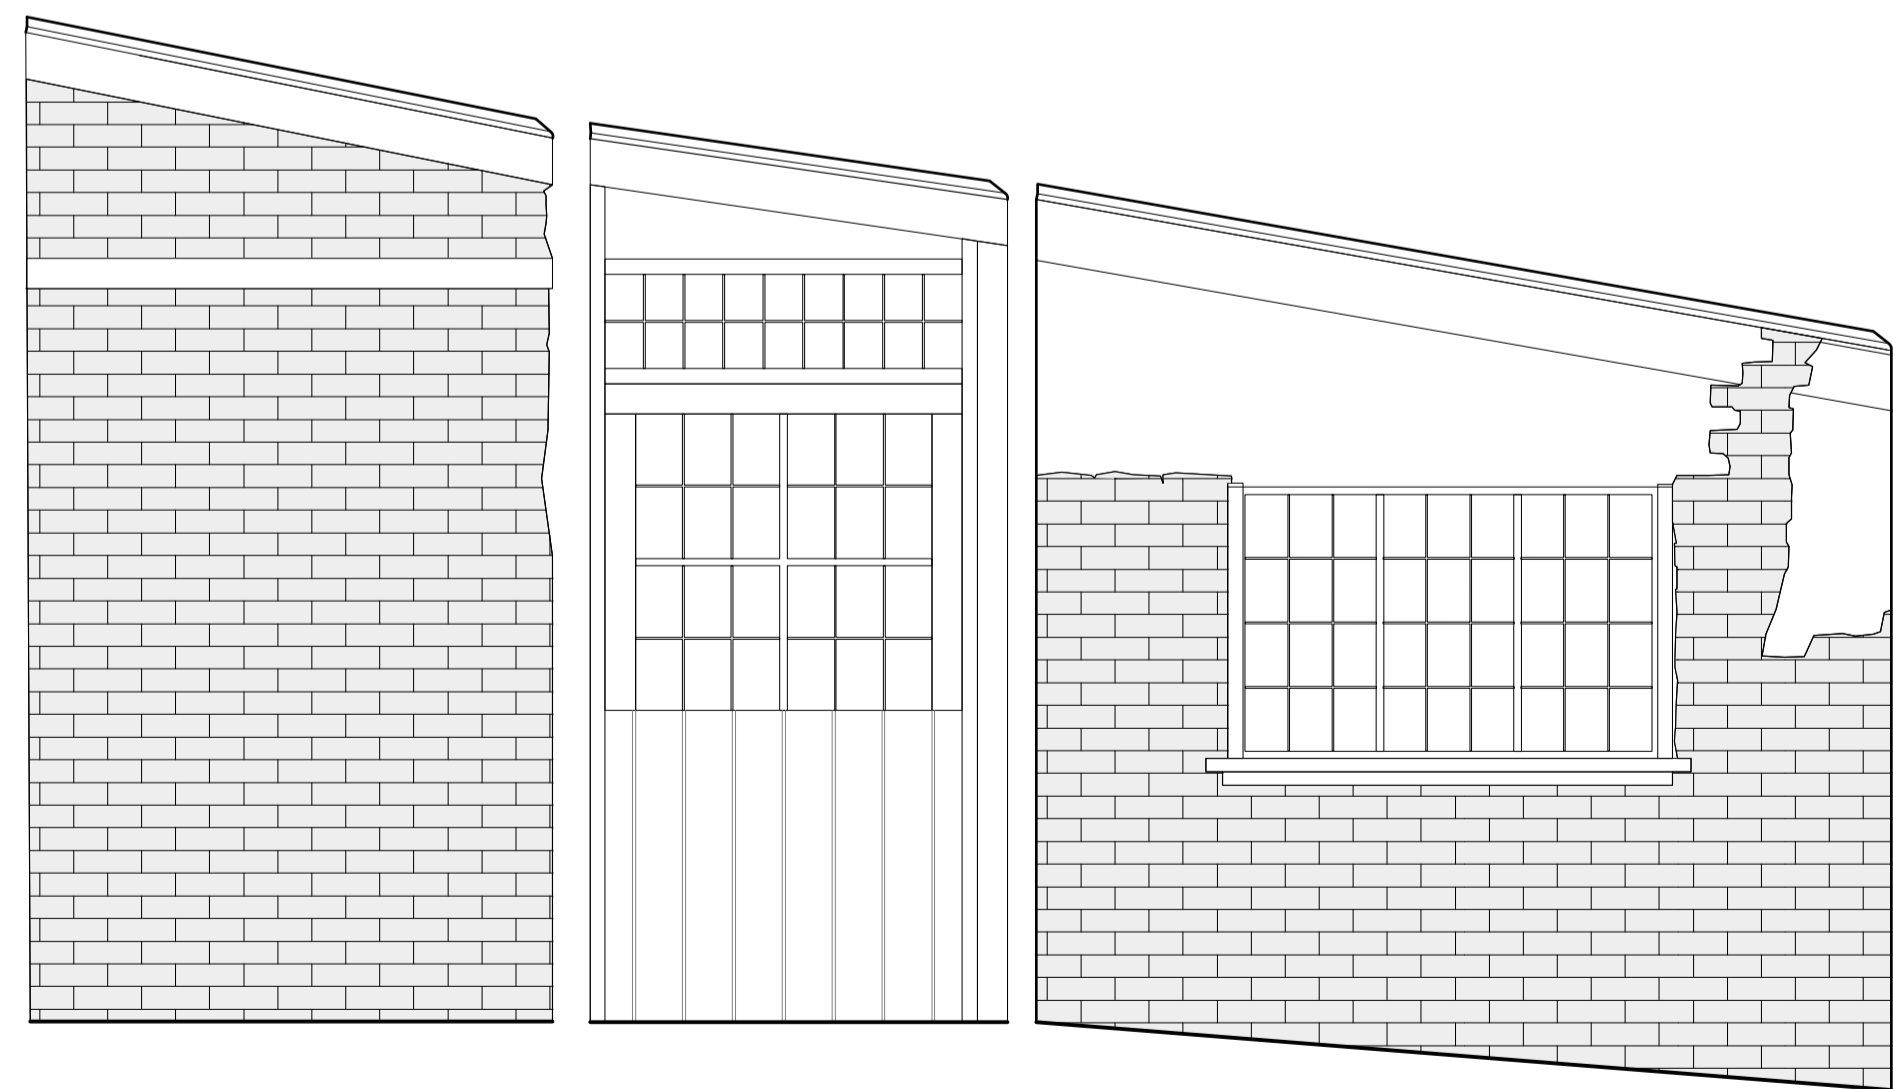

B Existing Outbuilding Elevation B
1:50 (A3)

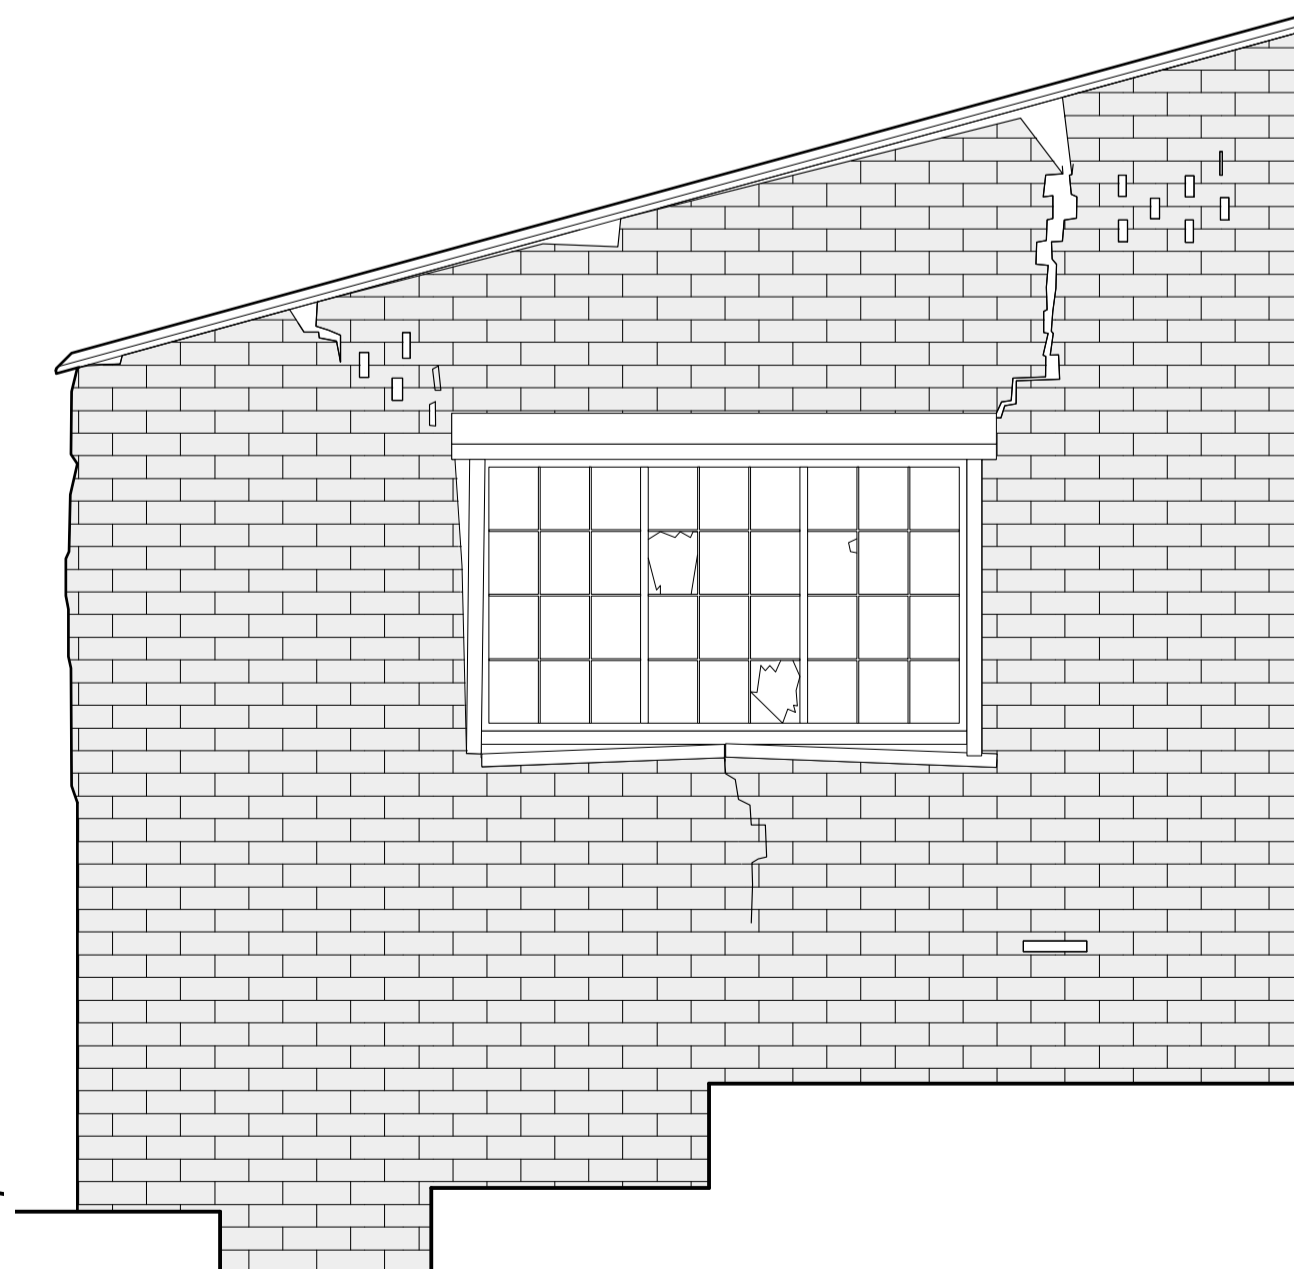

C Existing Outbuilding Elevation C
1:50 (A3)

REVISIONS:
21.11.2017 Issued for Tender

NOTES:

0 1m

PROJECT:
THE GARDEN HOUSE

DRAWING TITLE:
Existing Outbuilding: Plan & Elevations

STATUS:
Tender

NOTE:
Do not scale from the drawing. Any discrepancies to be reported to the architect.
All dimensions will be taken on site prior to ordering and construction.
Copyright remains with the architect. This drawing is to be read in conjunction with the specification and all other relevant drawings.

JAMES GORST ARCHITECTS

16a Crane Gove
London
N7 8NN
t 020 7336 7140
f 020 7336 7150
e info@jamesgorstarchitects.com

SCALE: 1:50 (A1)	DRAWING NUMBER: EX 570	REVISION: T1
---------------------	---------------------------	-----------------