






PL Proposed Outbuilding Plan  
1:50 (A3)

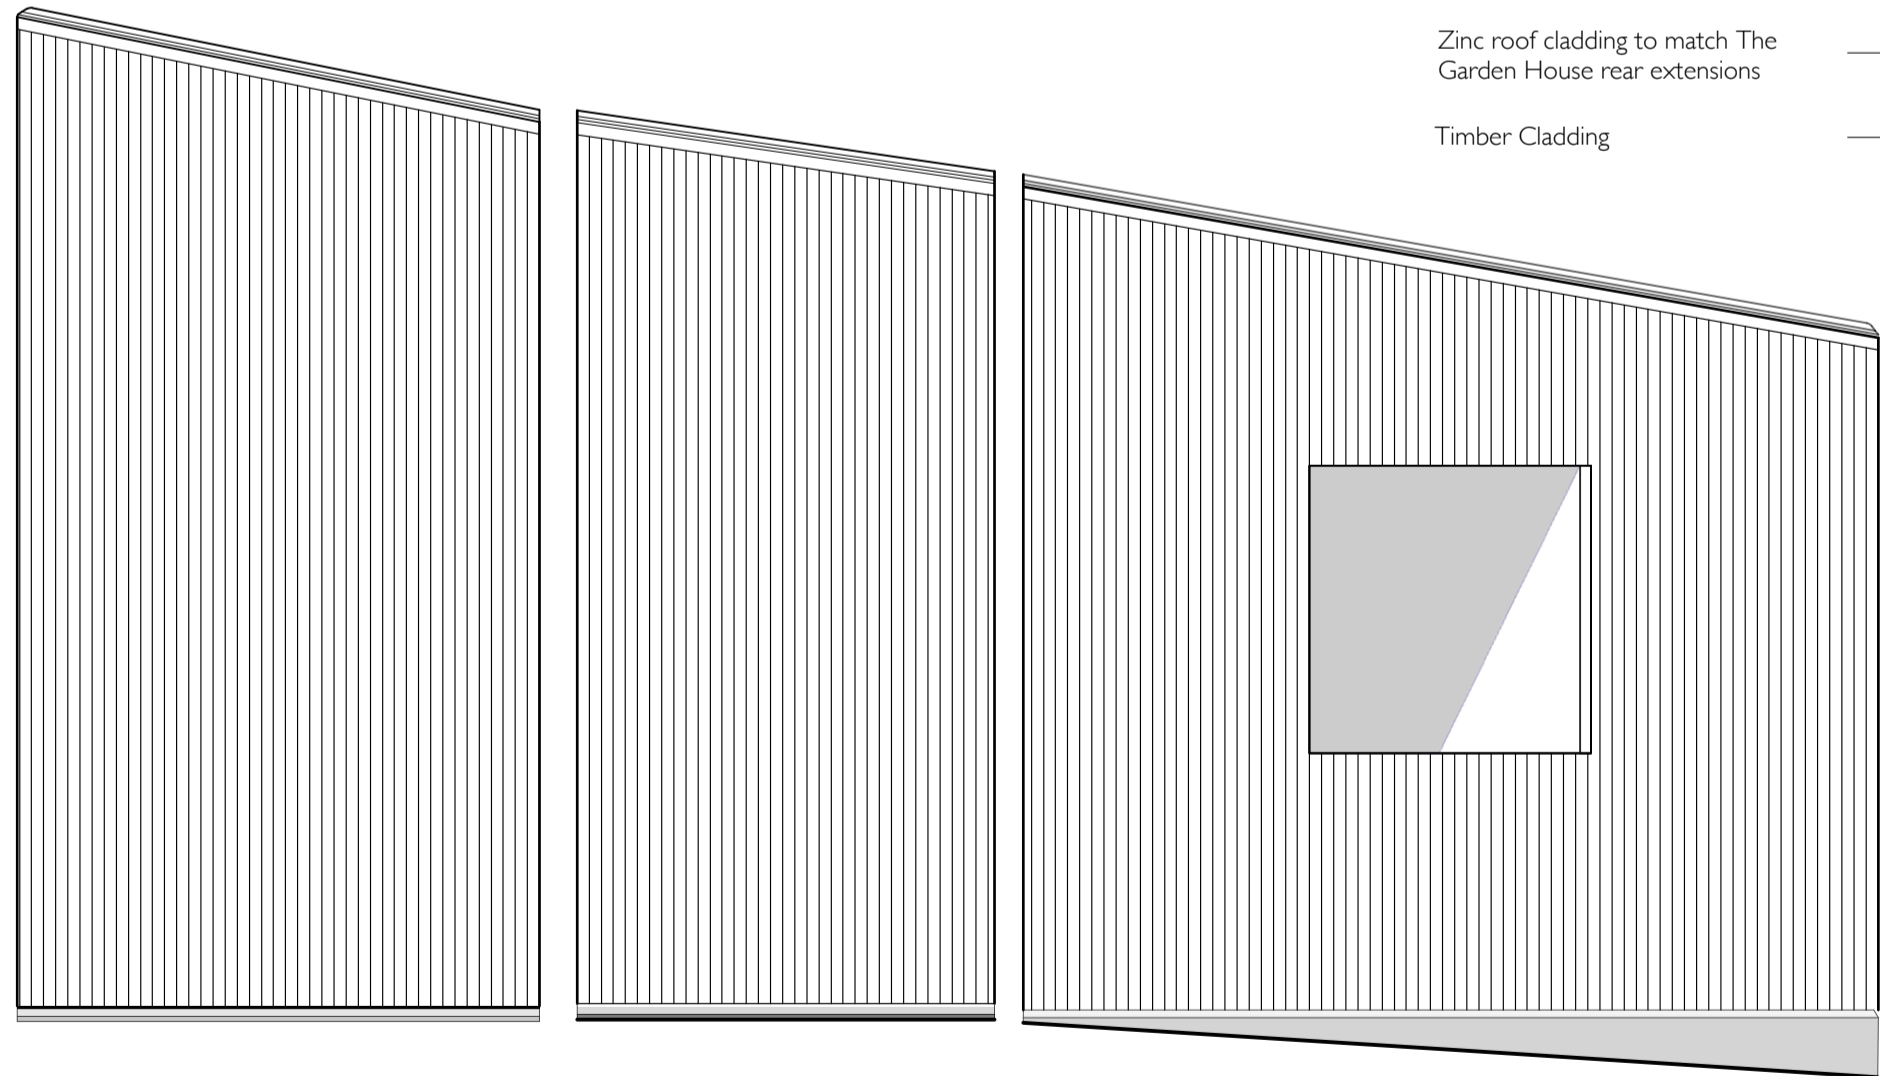

A Proposed Outbuilding Elevation A  
1:50 (A3)

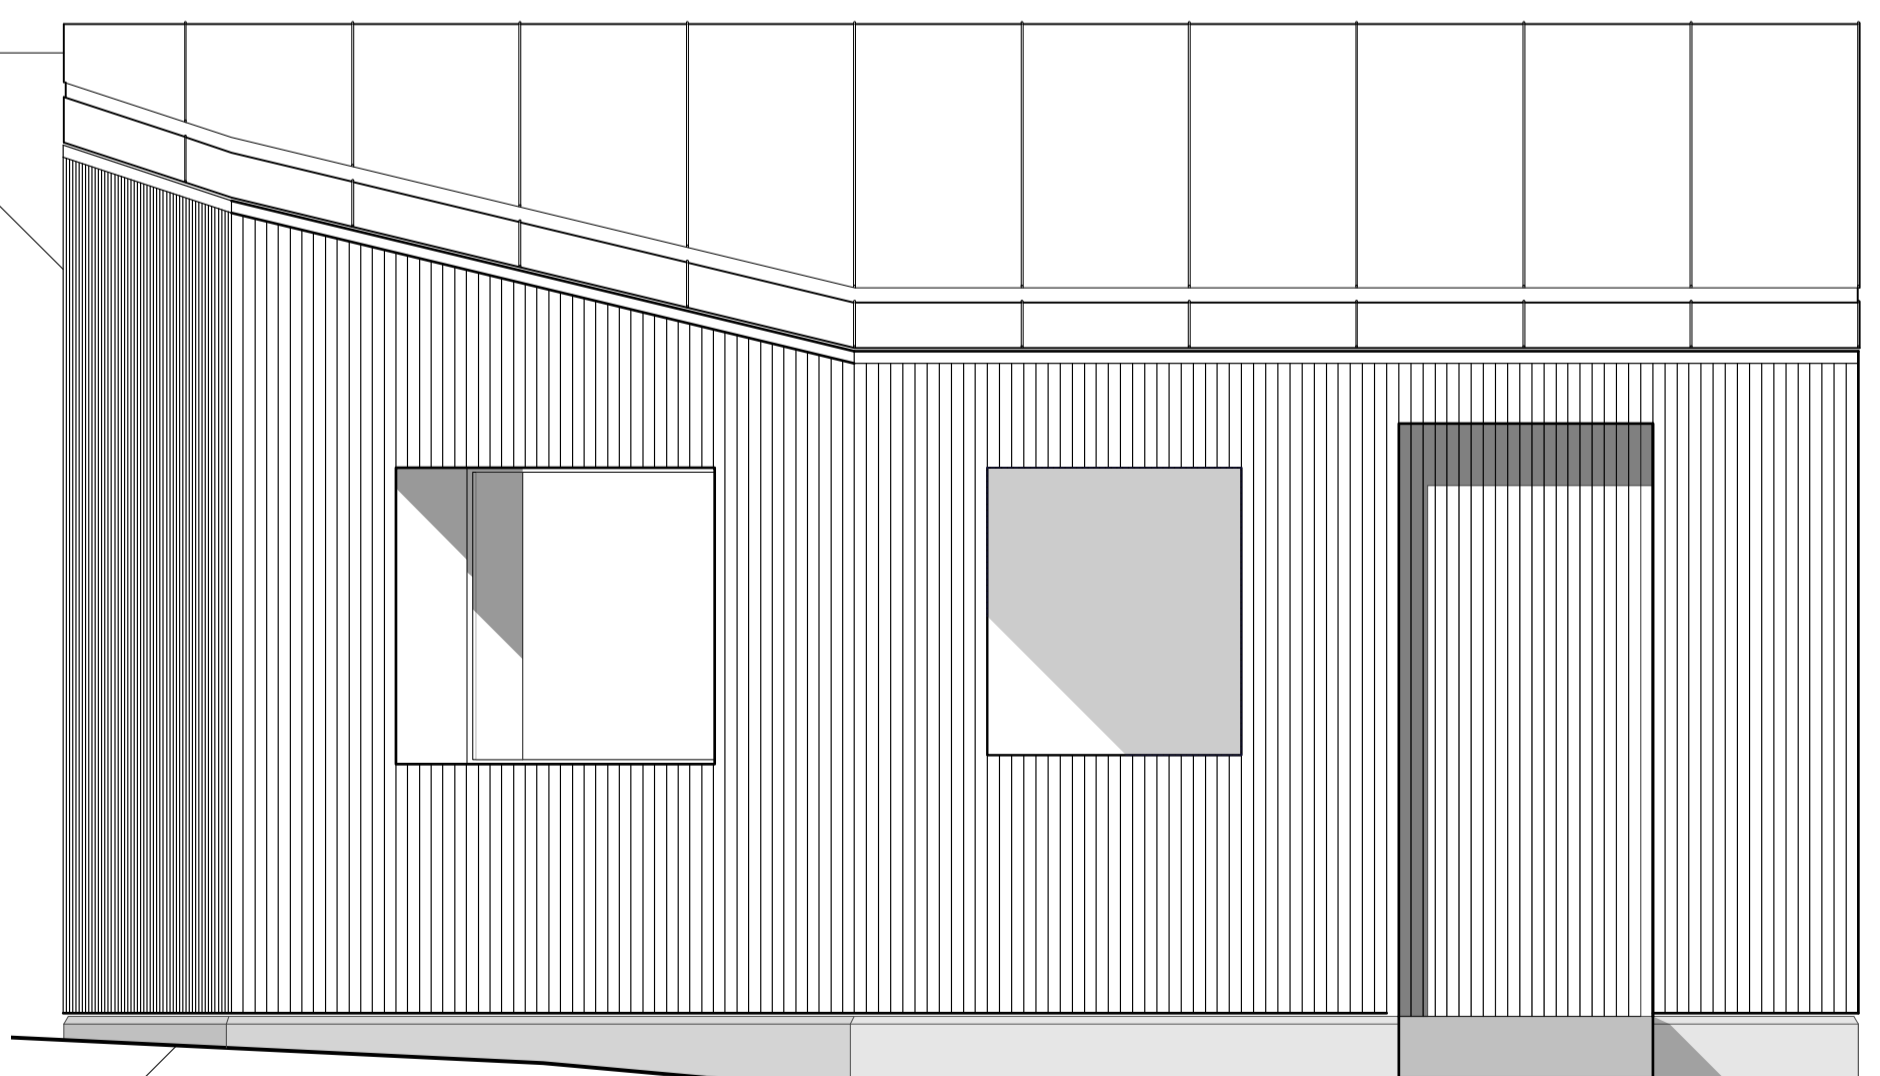

B Proposed Outbuilding Elevation B  
1:50 (A3)

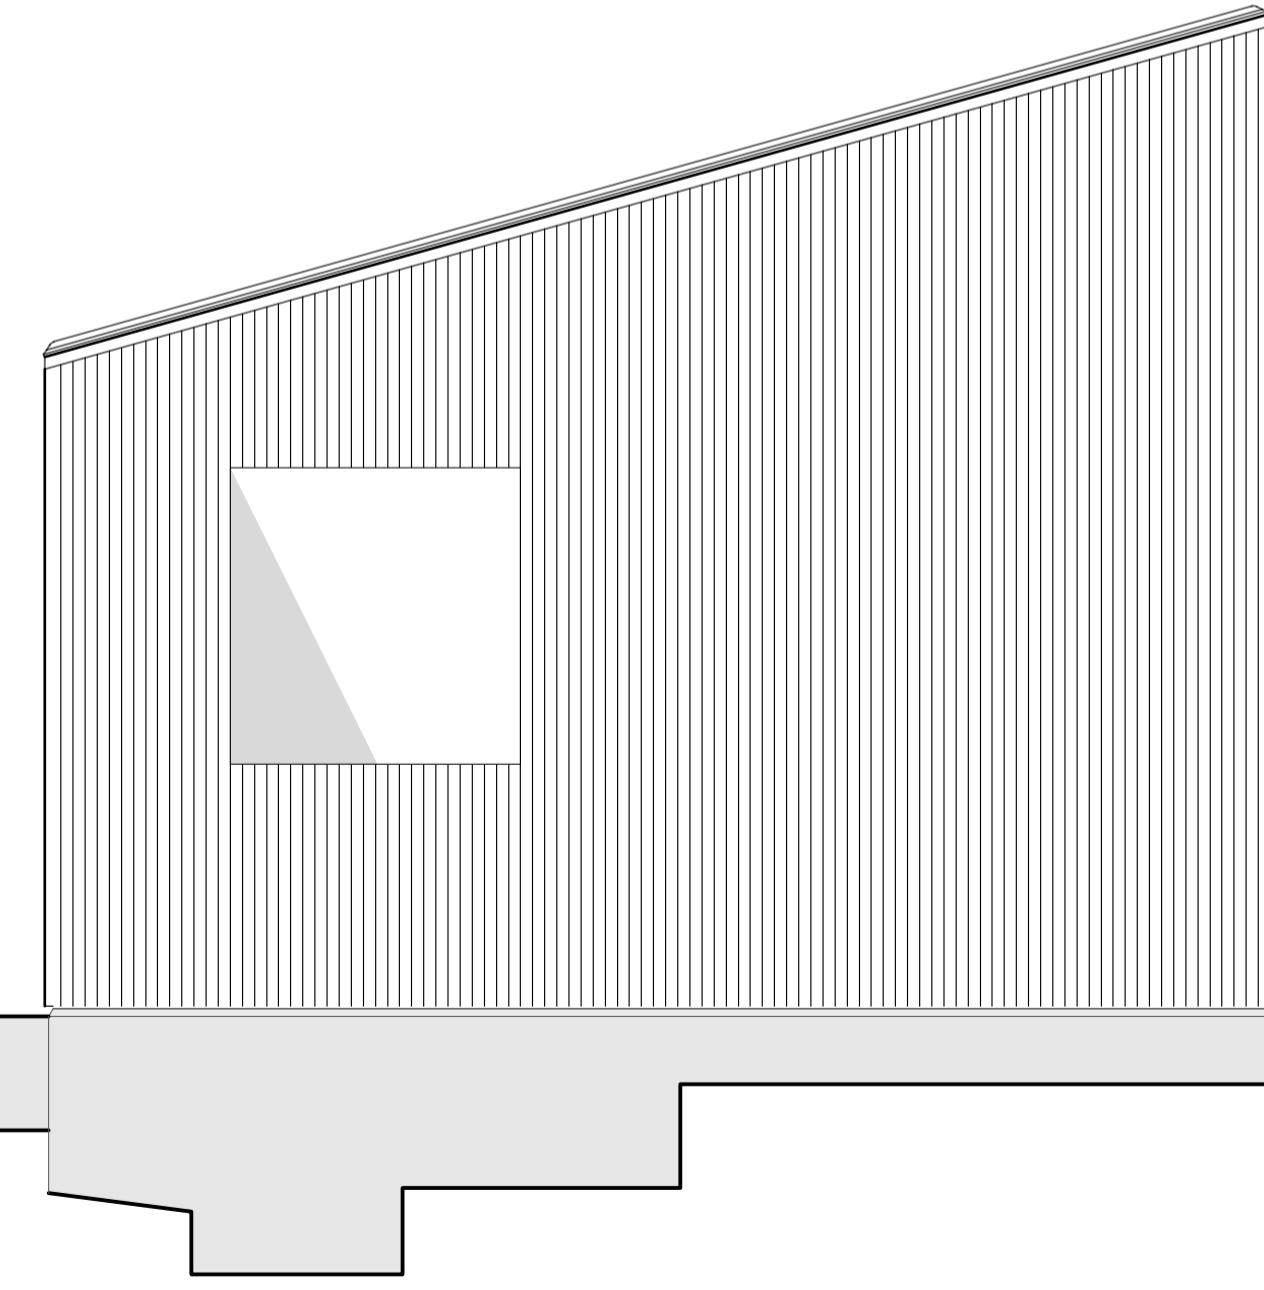


C Proposed Outbuilding Elevation C  
1:50 (A3)

Zinc roof cladding to match The Garden House rear extensions  
Timber Cladding

Concrete base foundation plinth

REVISIONS:  
21.11.2017 Issued for Tender

NOTES:

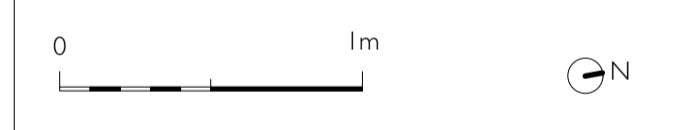

PROJECT:  
**THE GARDEN HOUSE**  
DRAWING TITLE:  
**Proposed Outbuilding: Plan & Elevations**  
STATUS:  
**Tender**

NOTE:  
Do not scale from the drawing. Any discrepancies to be reported to the architect.  
All dimensions will be taken on site prior to ordering and construction.  
Copyright remains with the architect. This drawing is to be read in conjunction with the specification and all other relevant drawings.

**JAMES  
GORST  
ARCHITECTS**

16a Crane Gove  
London  
N7 8NN  
t 020 7336 7140  
f 020 7336 7150  
e info@jamesgorstarchitects.com

SCALE: 1:50 (A3)	DRAWING NUMBER: PR 570	REVISION: T1
---------------------	---------------------------	-----------------