


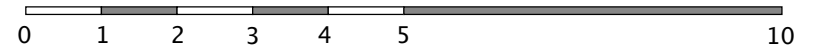

Main Entrance

SCALE: 1:100 (metres)



Chartered Building Surveyors

B2 Building Surveyors Ltd  
9 / 27 The Broadway, N8 8DR  
0800 228 9394 b2.uk.com

B2 BUILDING SURVEYORS LTD SHALL HAVE NO RESPONSIBILITY FOR ANY USE MADE OF THIS DOCUMENT OTHER THAN THAT FOR WHICH IT WAS PREPARED AND ISSUED. ALL DIMENSIONS SHOULD BE CHECKED ON SITE. DO NOT SCALE FROM THIS DRAWING.

ANY SCALED DIMENSIONS NOT SPECIFICALLY MEASURED ON THE PLANS REQUIRE SITE VERIFICATION.

CLIENT:

Mr B. McKay

PROJECT NAME:

Bossinnie  
Gayton Road  
London  
NW3 1TX

DRAWING TITLE:


APPROVED ELEVATION  
APPLICATION 2009/1622/P

PAPER SIZE:	ISO A4	DWG NO.:	1GR.E01
DWG SCALE:	1:100 @ A4	REVISION:	
DATE:	5/12/17		



NEW COPPER HAMMERED STEEL  
PLATE DENCE AND ENTRANCE.

SCALE: 1:100 (metres)

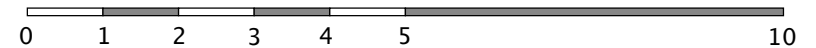

B2 BUILDING SURVEYORS LTD SHALL HAVE NO RESPONSIBILITY FOR ANY USE MADE OF THIS DOCUMENT OTHER THAN THAT FOR WHICH IT WAS PREPARED AND ISSUED. ALL DIMENSIONS SHOULD BE CHECKED ON SITE. DO NOT SCALE FROM THIS DRAWING.

B2 Building Surveyors Ltd  
9 / 27 The Broadway, N8 8DR  
0800 228 9394 b2.uk.com

ANY SCALED DIMENSIONS NOT SPECIFICALLY MEASURED ON THE PLANS REQUIRE SITE VERIFICATION.

CLIENT:  
Mr B. McKay

PROJECT NAME:  
Bossinnie  
Gayton Road  
London  
NW3 1TX

DRAWING TITLE:  
PROPOSED ELEVATION

PAPER SIZE:	ISO A4	DWG NO.:	1GR.E01
DWG SCALE:	1:100 @ A4	REVISION:	
DATE:	5/12/17		