




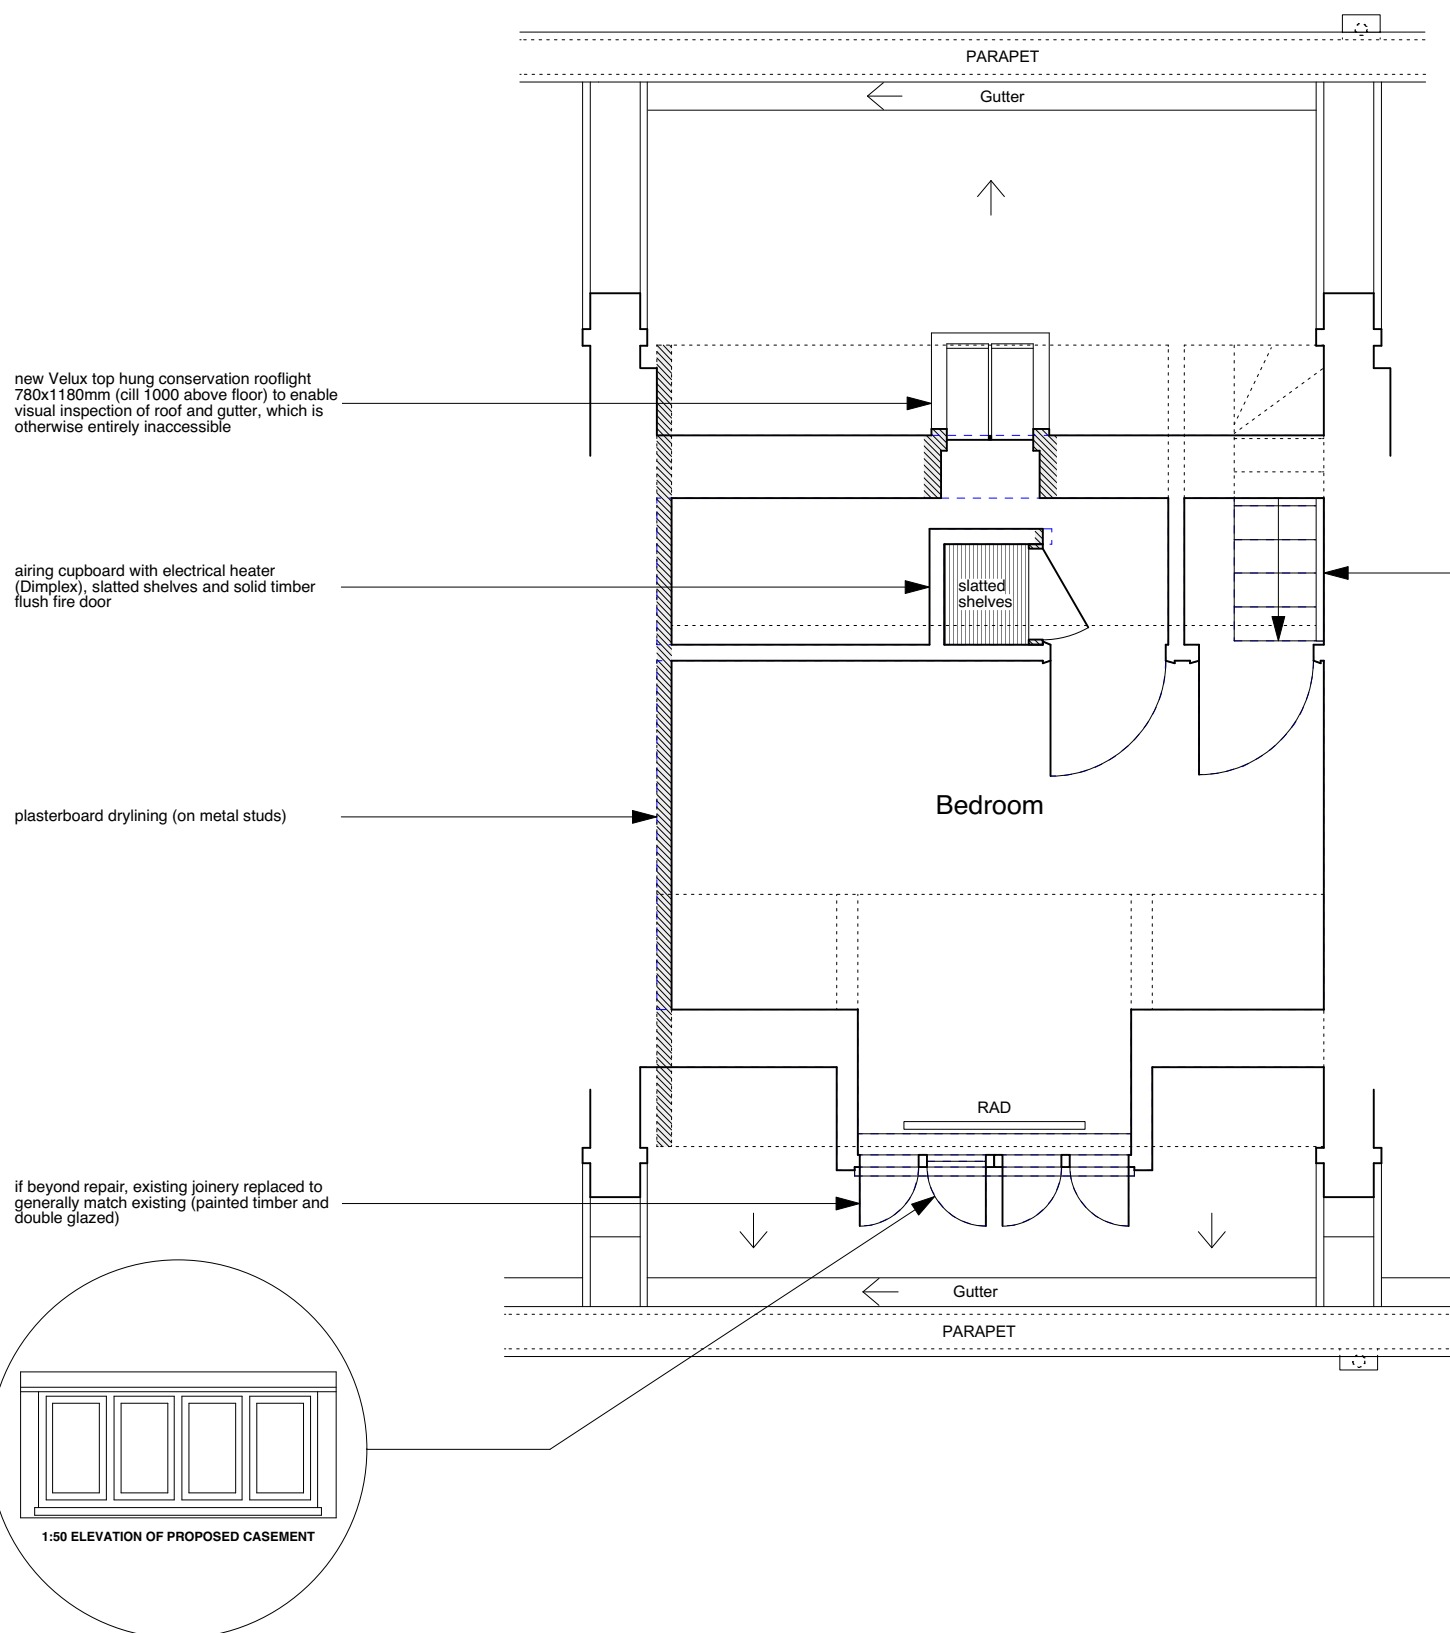


CONSTRUCTION KEY

-  existing retained
-  line over/under/behind
-  demolished
-  new construction
-  28mm thick drylining (incorporating Newton 503 mesh & 12.5mm plasterboard)



new pigs ear handrail installed once all furniture has been moved in (stripped stairs to remain unpainted)

NOTE:
 Existing ceiling plasterboard to be replaced throughout third floor (1/2 hour fire resisting) on resilient bars.
 Existing, flush internal doors to be replaced with solid timber flush fire doors.