



Window reveals
to match existing

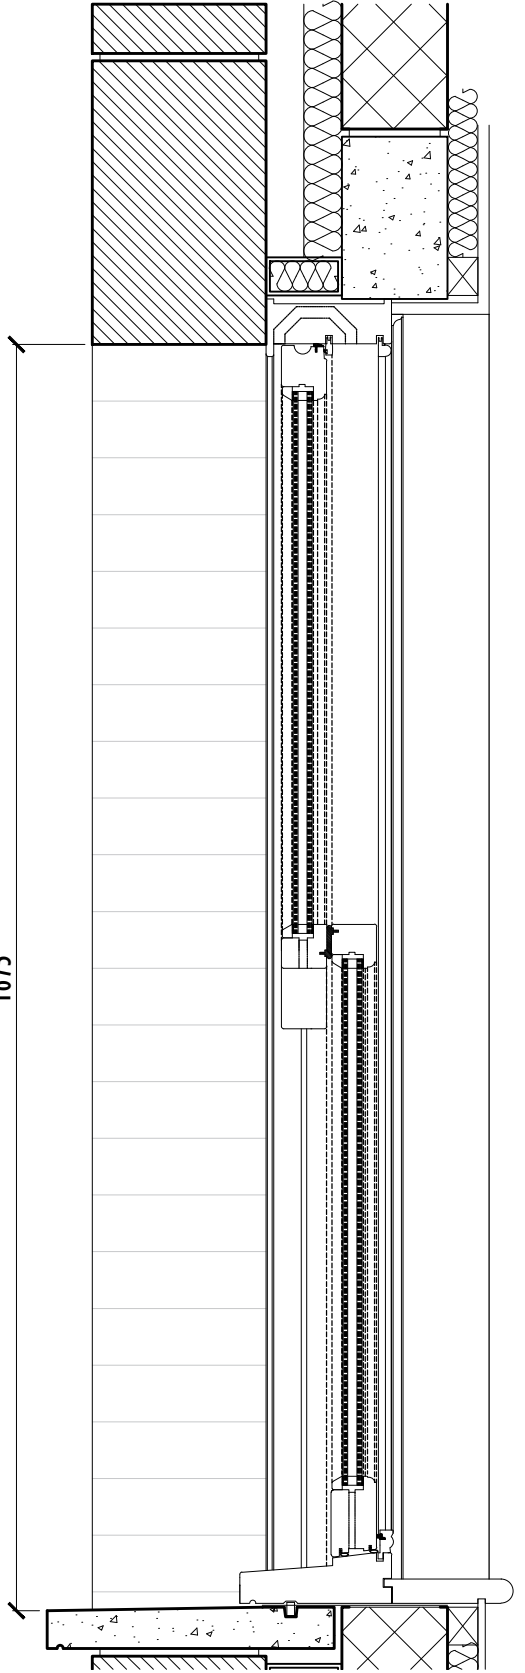

New guaged brick header
to match existing

New timber framed window
to match existing

New profiles and beading
to match existing

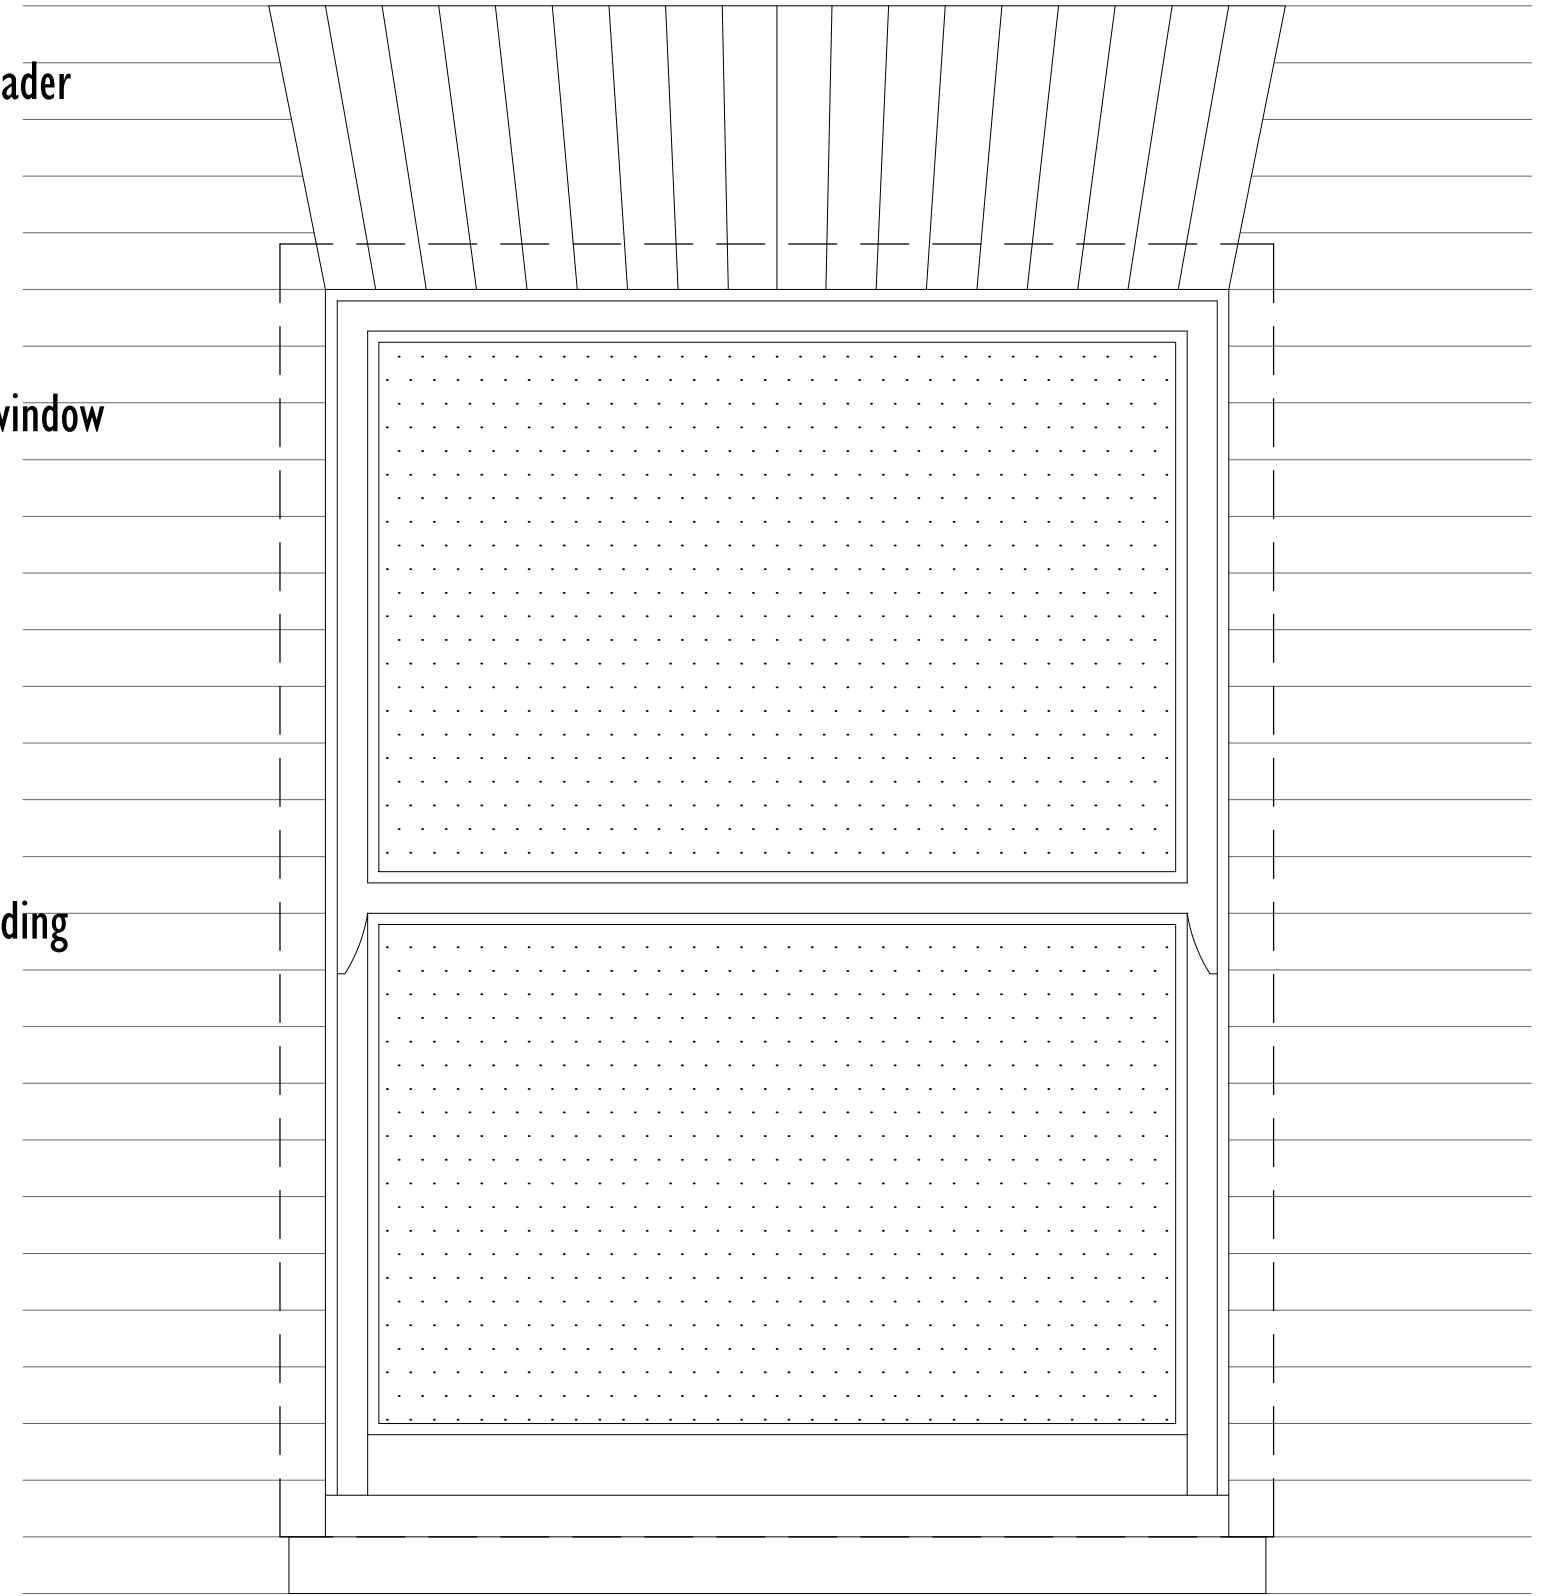

| | | | | | | | |
|--|--|------------|--|---|----------------------------------|--|----------------------------------|
| W O L F F A R C H I T E C T S | 16 lambton place northington hill london w11 2sh tel 02072293125 fax 02072293257 info@wolffarchitects.co.uk | | date: 09.07.14 16.10.17 07.12.17 | project: 15 Lyndhurst Gardens London NW3 | date: 09.07.14 scale: 1:10@A3 | drawing title: Proposed New Window Detail | dwg no: 1012-PL-215 rev no: B |
| | rev: 0 First Issue Planning Re-submission Window reveal depth updated | no: A B | date: 09.07.14 16.10.17 07.12.17 | project: 15 Lyndhurst Gardens London NW3 | date: 09.07.14 scale: 1:10@A3 | drawing title: Proposed New Window Detail | dwg no: 1012-PL-215 rev no: B |