





EXAMPLE OF VELUX CONSERVATION ROOFLIGHT INSTALLATION (WITH RECESSED FLASHING KIT)

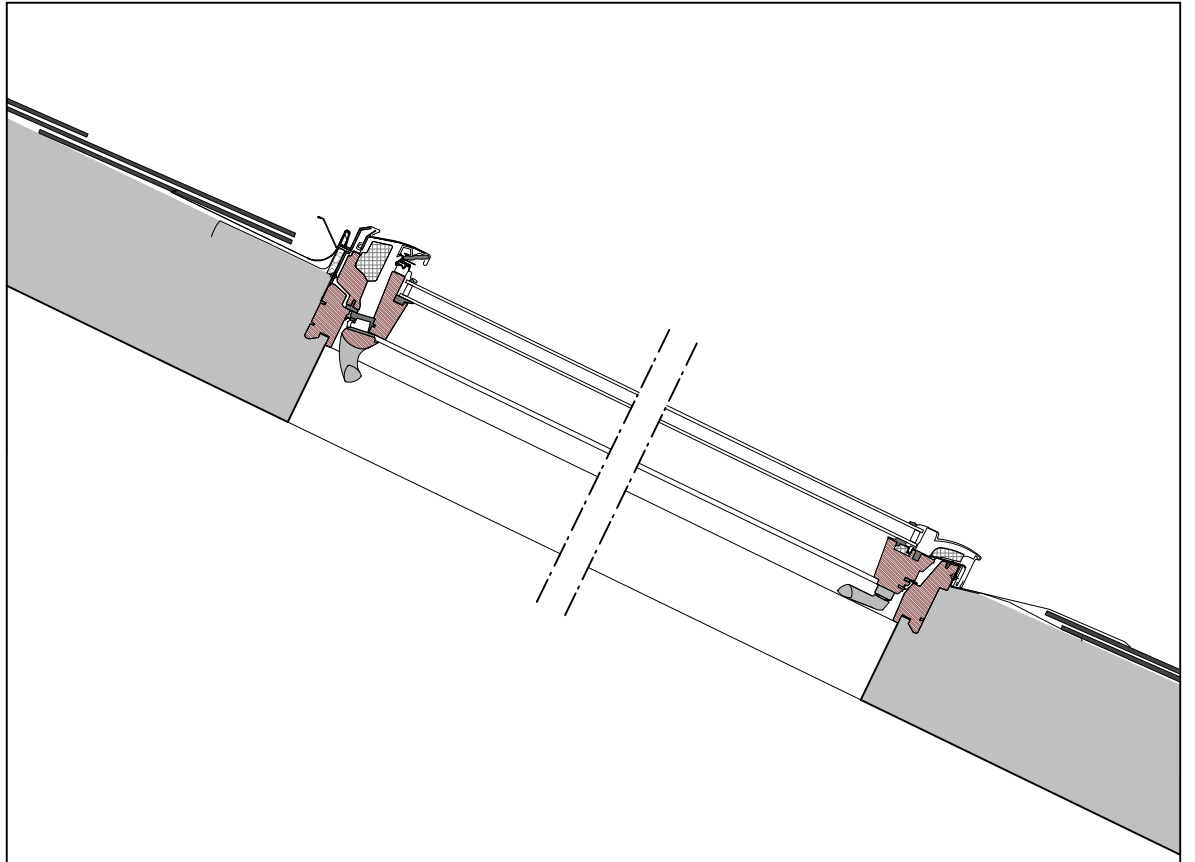

VELUX CONSERVATION ROOFLIGHT DETAIL WITH RECESSED FLASHING KIT (1:10)

EXAMPLE OF IRS INSTALLATION - SATELLITE DISH (PAINTED BLACK), TV & RADIO AERIALS (at 33 FREDERICK STREET)

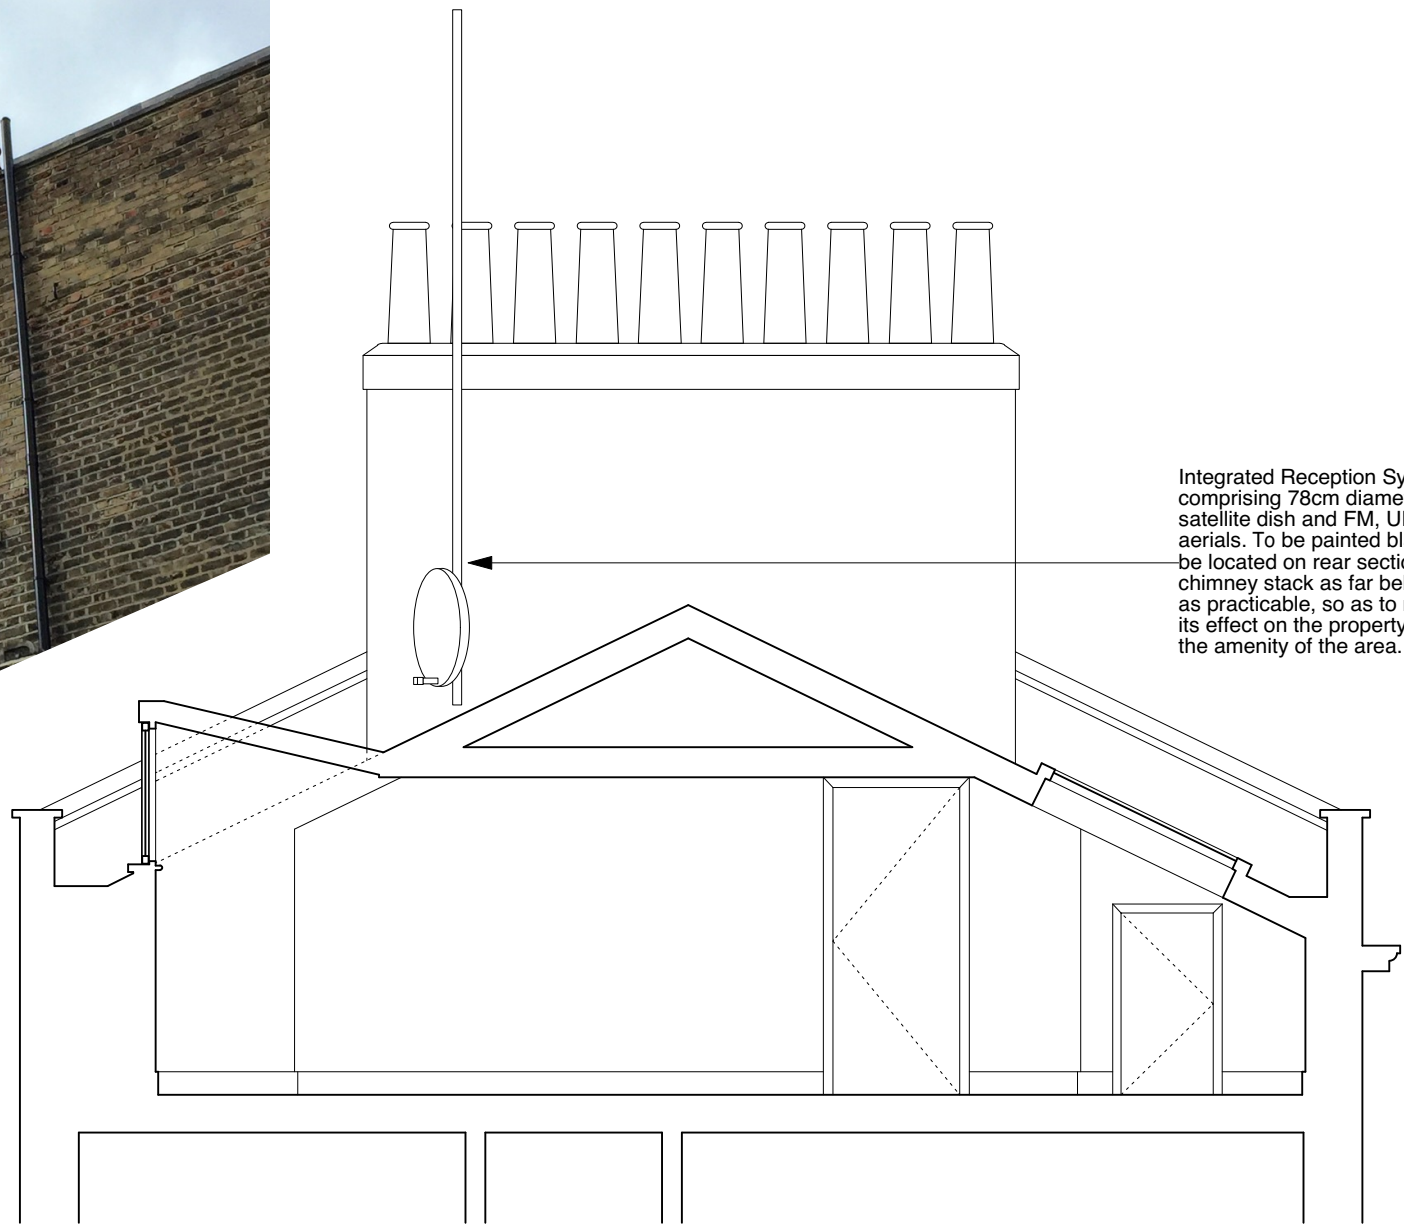

Integrated Reception System (IRS) comprising 78cm diameter shared satellite dish and FM, UHF & DAB aerials. To be painted black and to be located on rear section of chimney stack as far below ridge as practicable, so as to minimise its effect on the property and on the amenity of the area.

REAR

FRONT