



FREDERICK STREET

NORTH

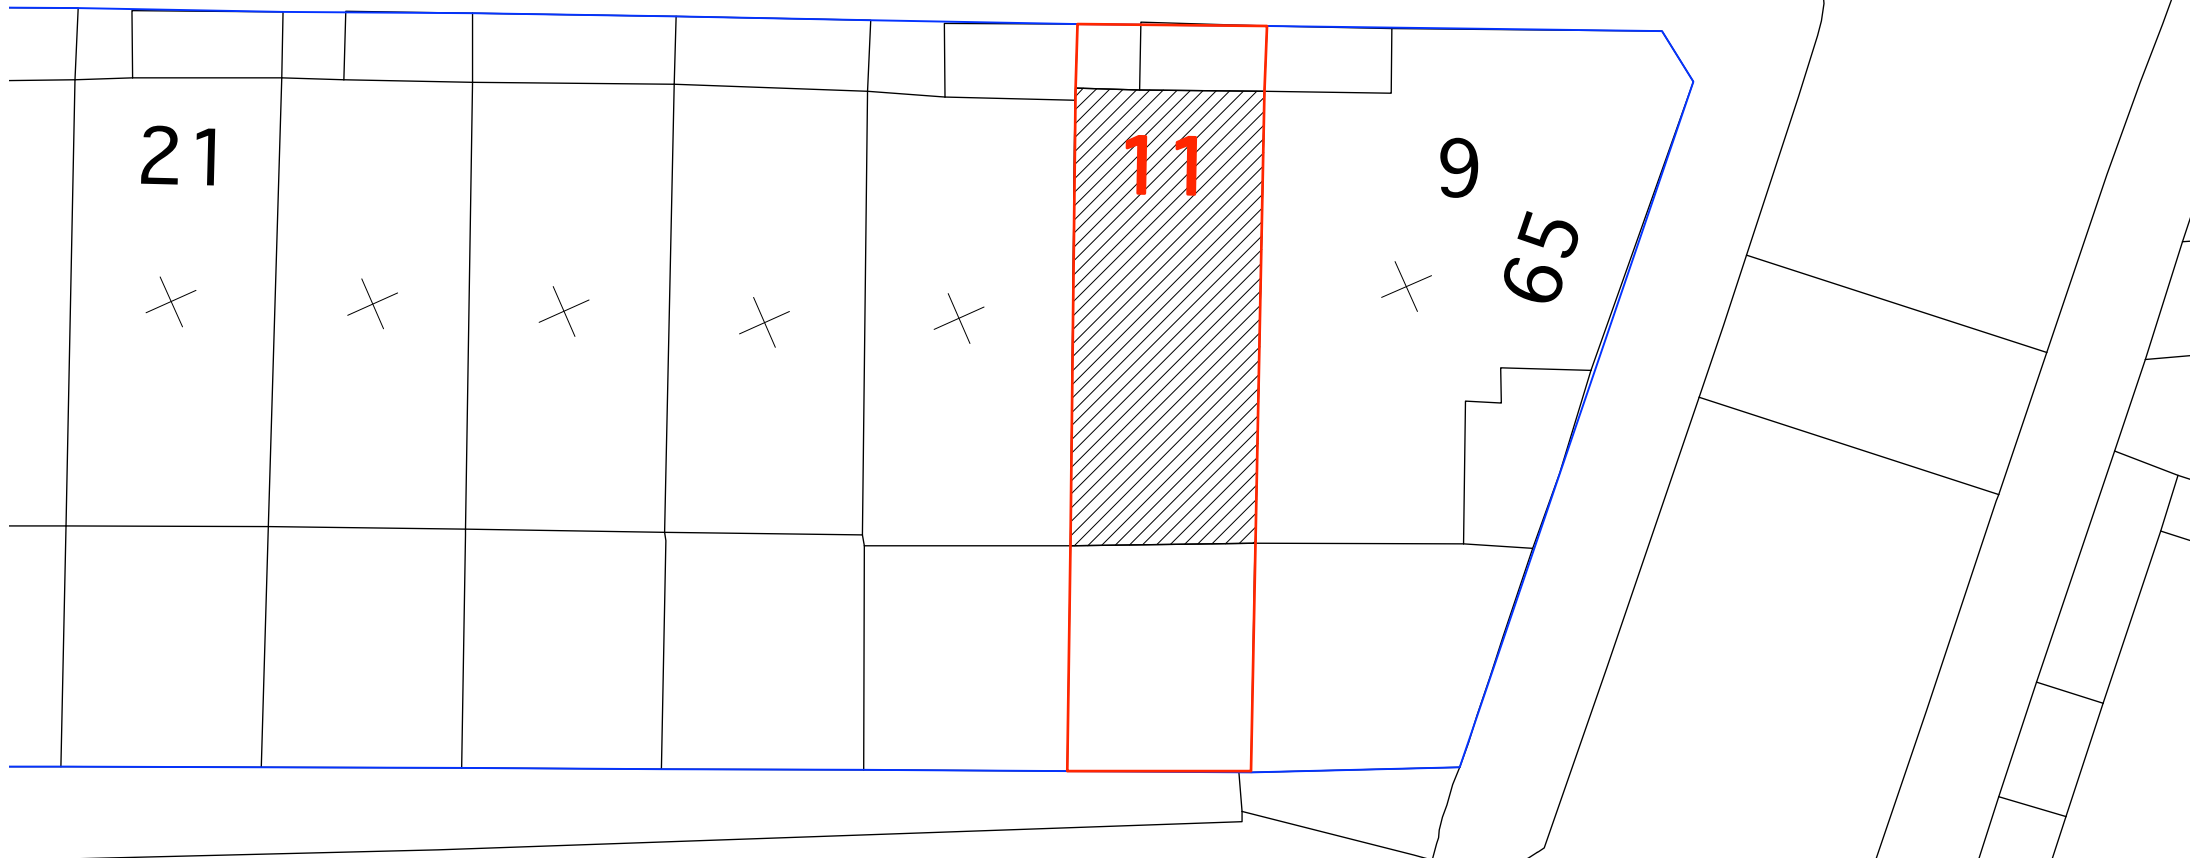

0 1 2 3 4 5M

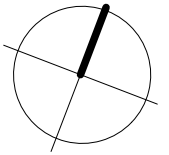

PROJECT 5
ARCHITECTURE LLP
8 Waterson Street
London E2 8HL

T: +44 (0)20 7739 9131
F: +44 (0)20 7739 3687
E: info@p5a.co.uk

job title
11 FREDERICK STREET, LONDON WC1X 0NF

drawing
BLOCK PLAN AS EXISTING

scale
1:200 @ A3

date
OCT 2017

drawn
SA

checked
XX

drawing no.

**6214-FS11-
BLOCK PLAN**