
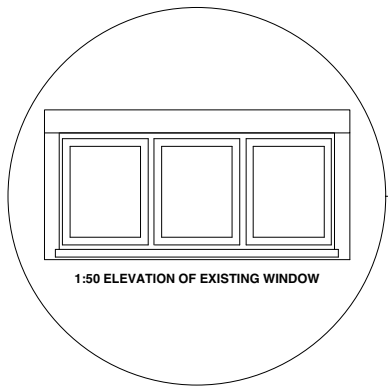


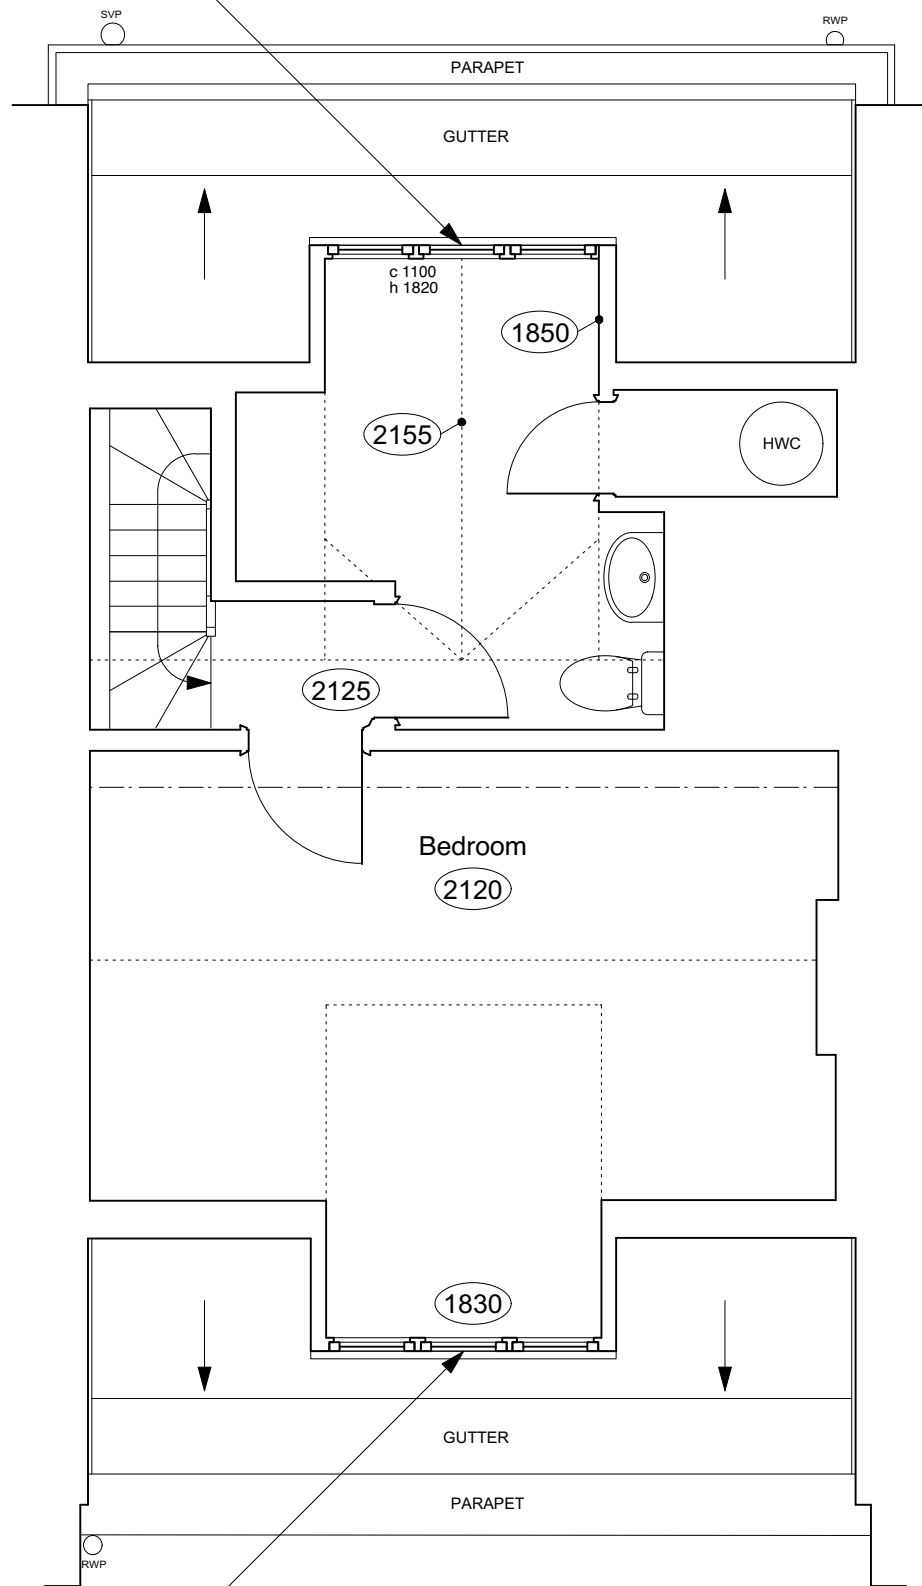

0 1 2 3 4 5 M

	PROJECT 5 ARCHITECTURE LLP 8 Waterson Street London E2 8HL T: +44 (0)20 7739 9131 F: +44 (0)20 7739 3687 E: info@p5a.co.uk	job title	scale	drawn	drawing no. 6214-FS23-E05
		23 FREDERICK STREET, LONDON WC1X 0NF	1:50 @ A3	FZ	
		drawing	date	checked	
		THIRD FLOOR - AS EXISTING	OCT 2017	XX	