

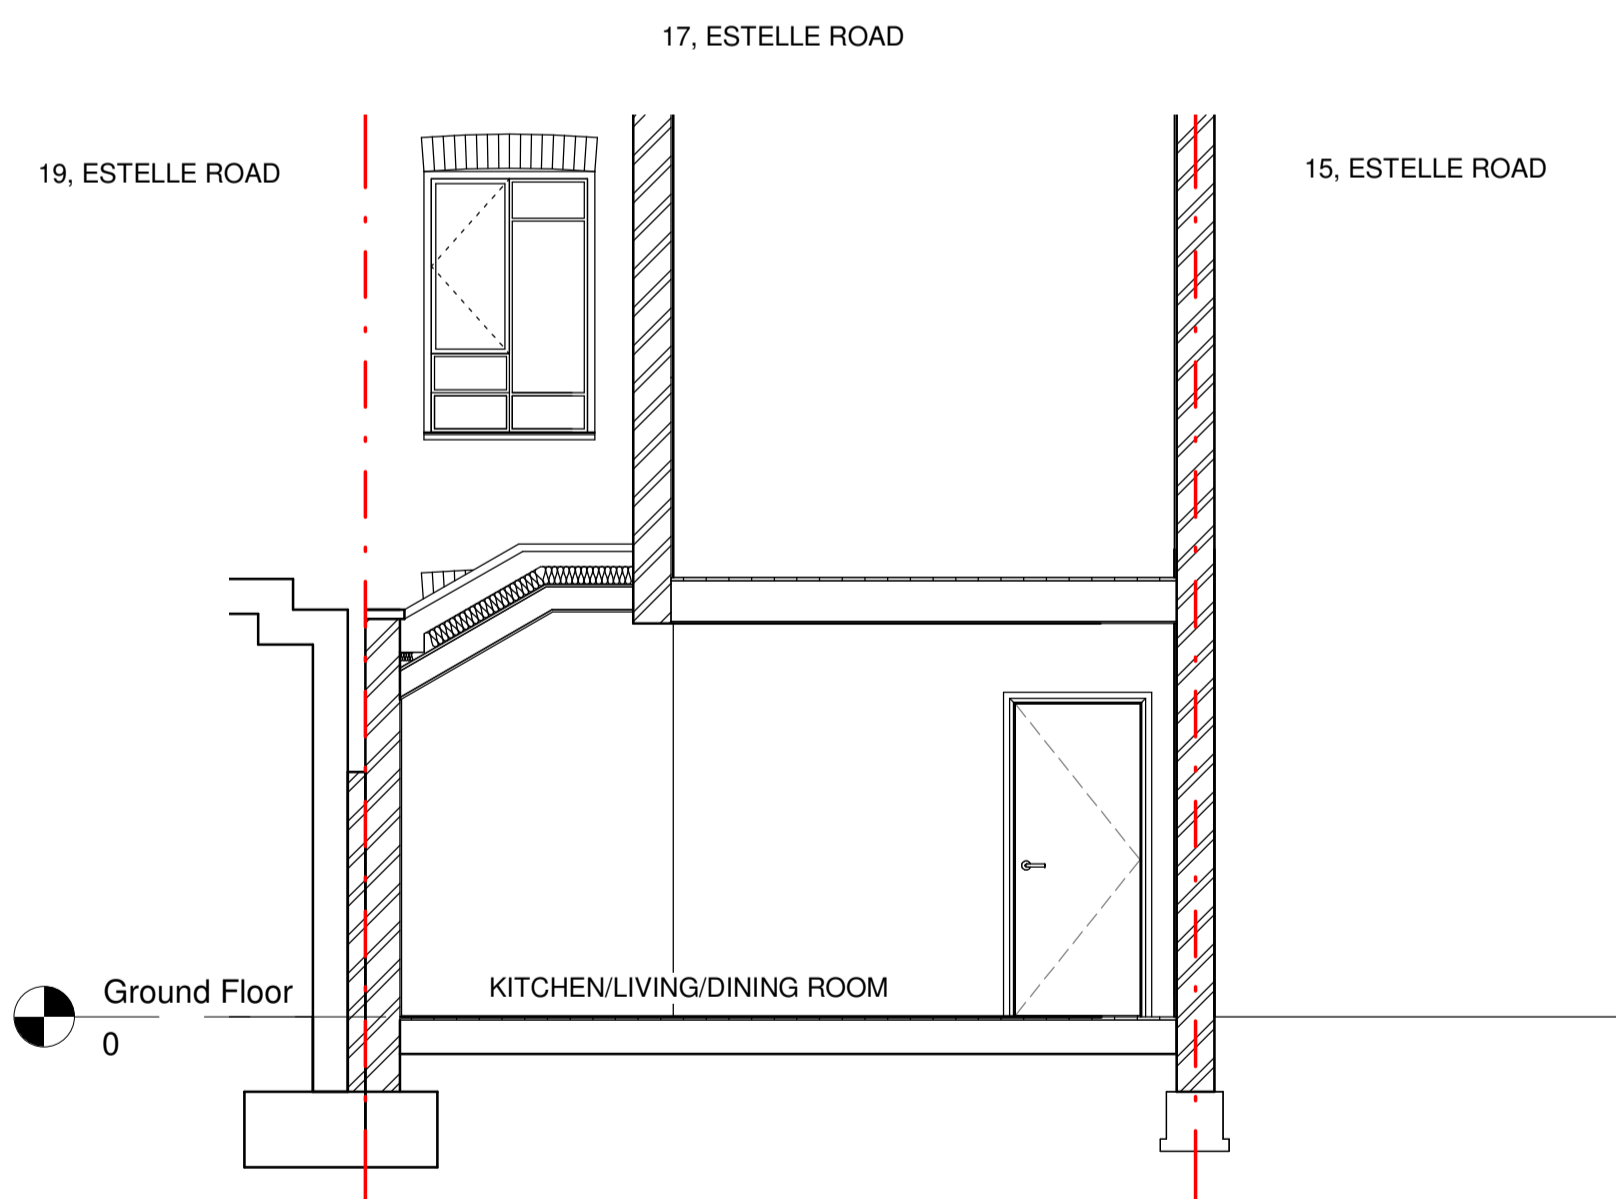



**1 Section 1**  
1 : 50

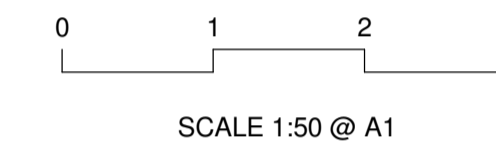

**2 Section 2**  
1 : 50

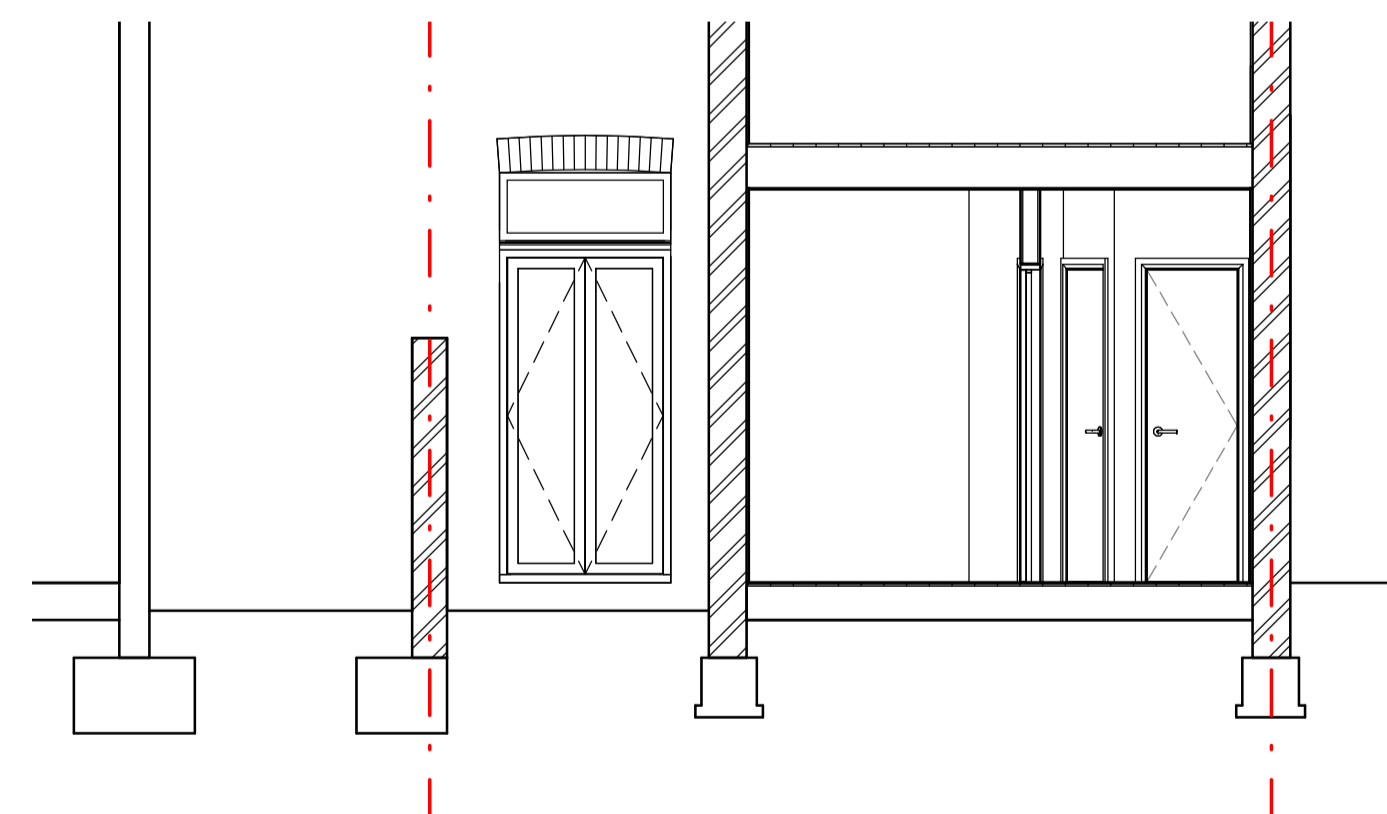

**3 Section 3**  
1 : 50

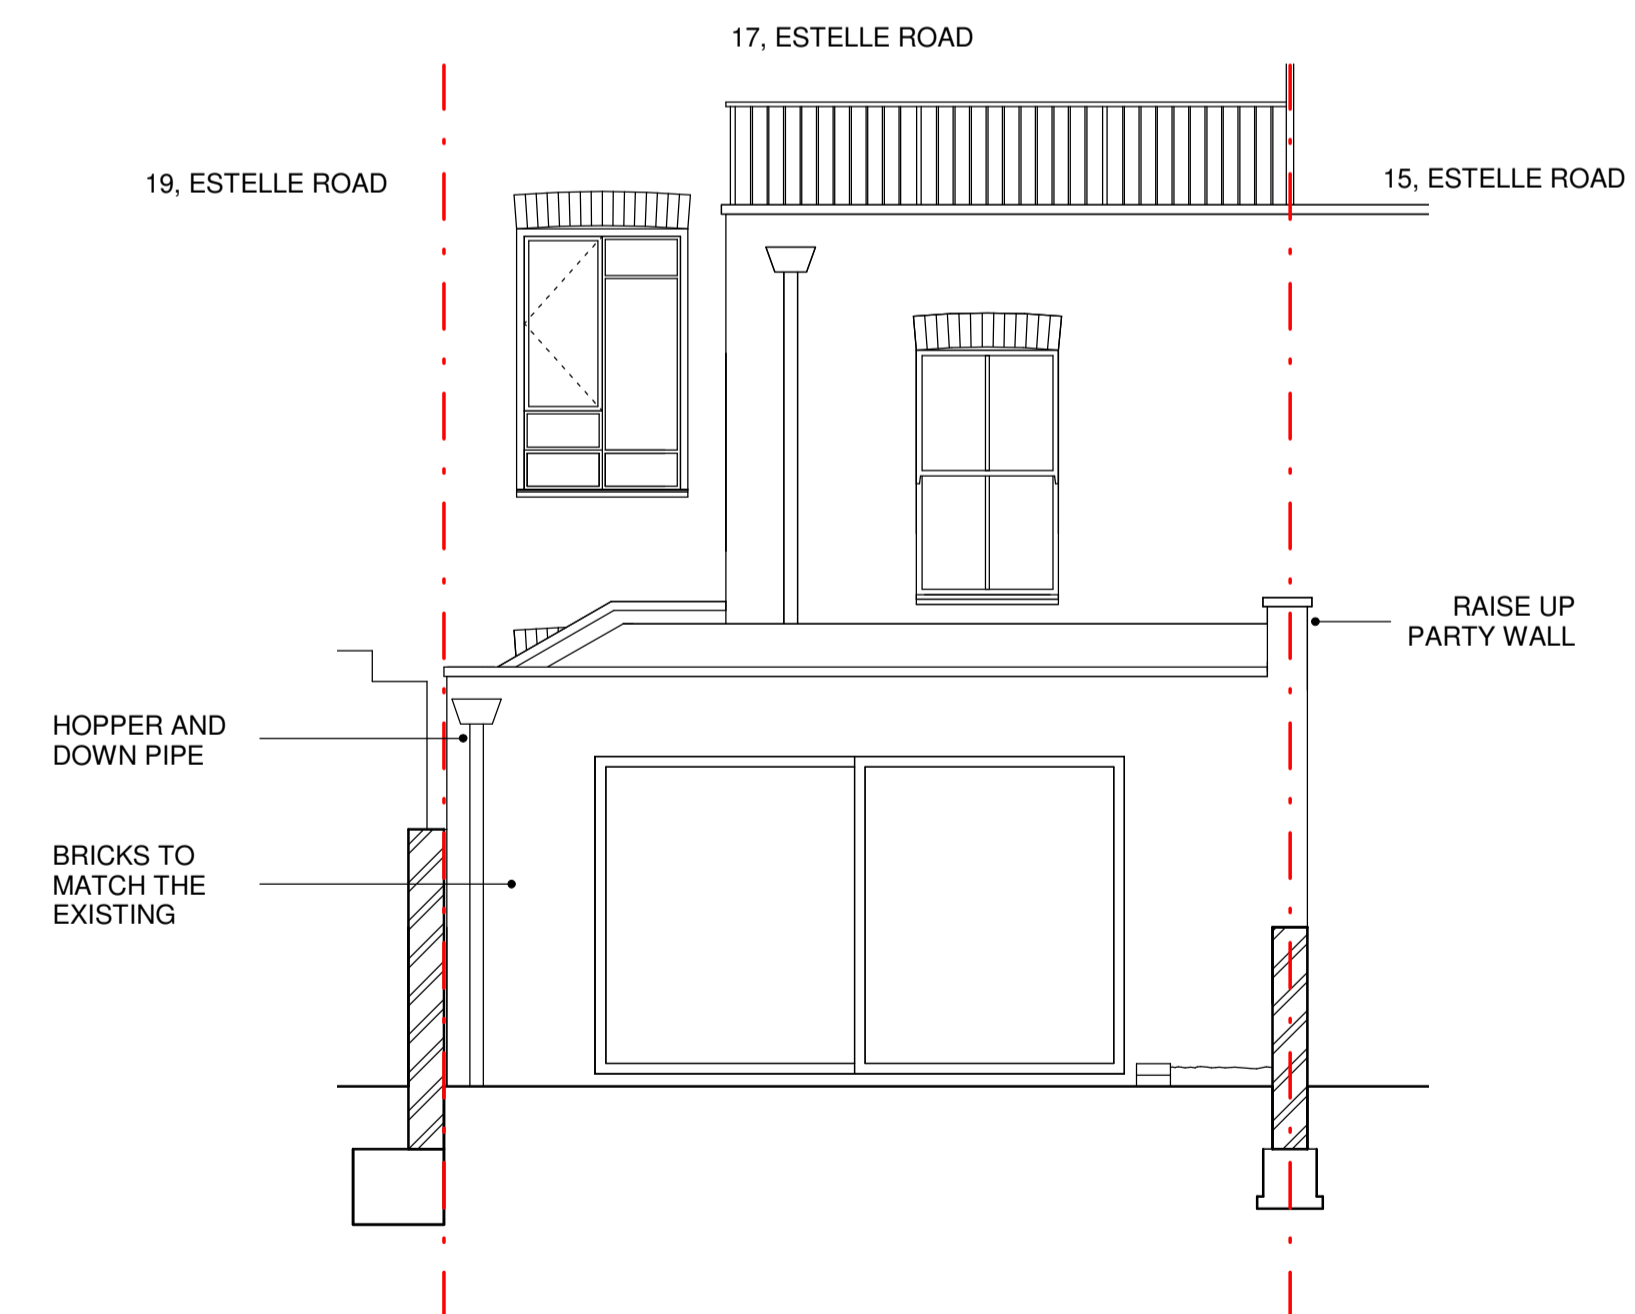

**5 Back Elevation**  
1 : 50

07/12/17	For planning	S.R.	G.F.	Appr
----------	--------------	------	------	------

Graham Ford Architects  
 Britannia House  
 11 Glenthorne Road  
 London W6 0LH  
 +44 (0)208 748 2024  
 +44 (0)7949495261  
 graham@grahamfordarchitects.com

Project  
**17, Estelle Road NW3 2JX  
 Ground Floor Flat**

Drawing Title  
**Proposed Sections and  
 Elevations**

Designed	G.F.	Signed		Date
Drawn	S.R.	Signed		05/18
Checked	G.F.	Signed		05/18
Approved		Signed		05/18

Scale(s)  
 1:50 @ A1

Drawing Number  
 PL-3000