



NOTES
 ALL DIMENSIONS TO BE CHECKED ON SITE PRIOR TO COMMENCEMENT OF WORKS. NO SCALING. ANY DISCREPANCIES TO BE REPORTED TO THE ARCHITECT. ©

KEY PLAN

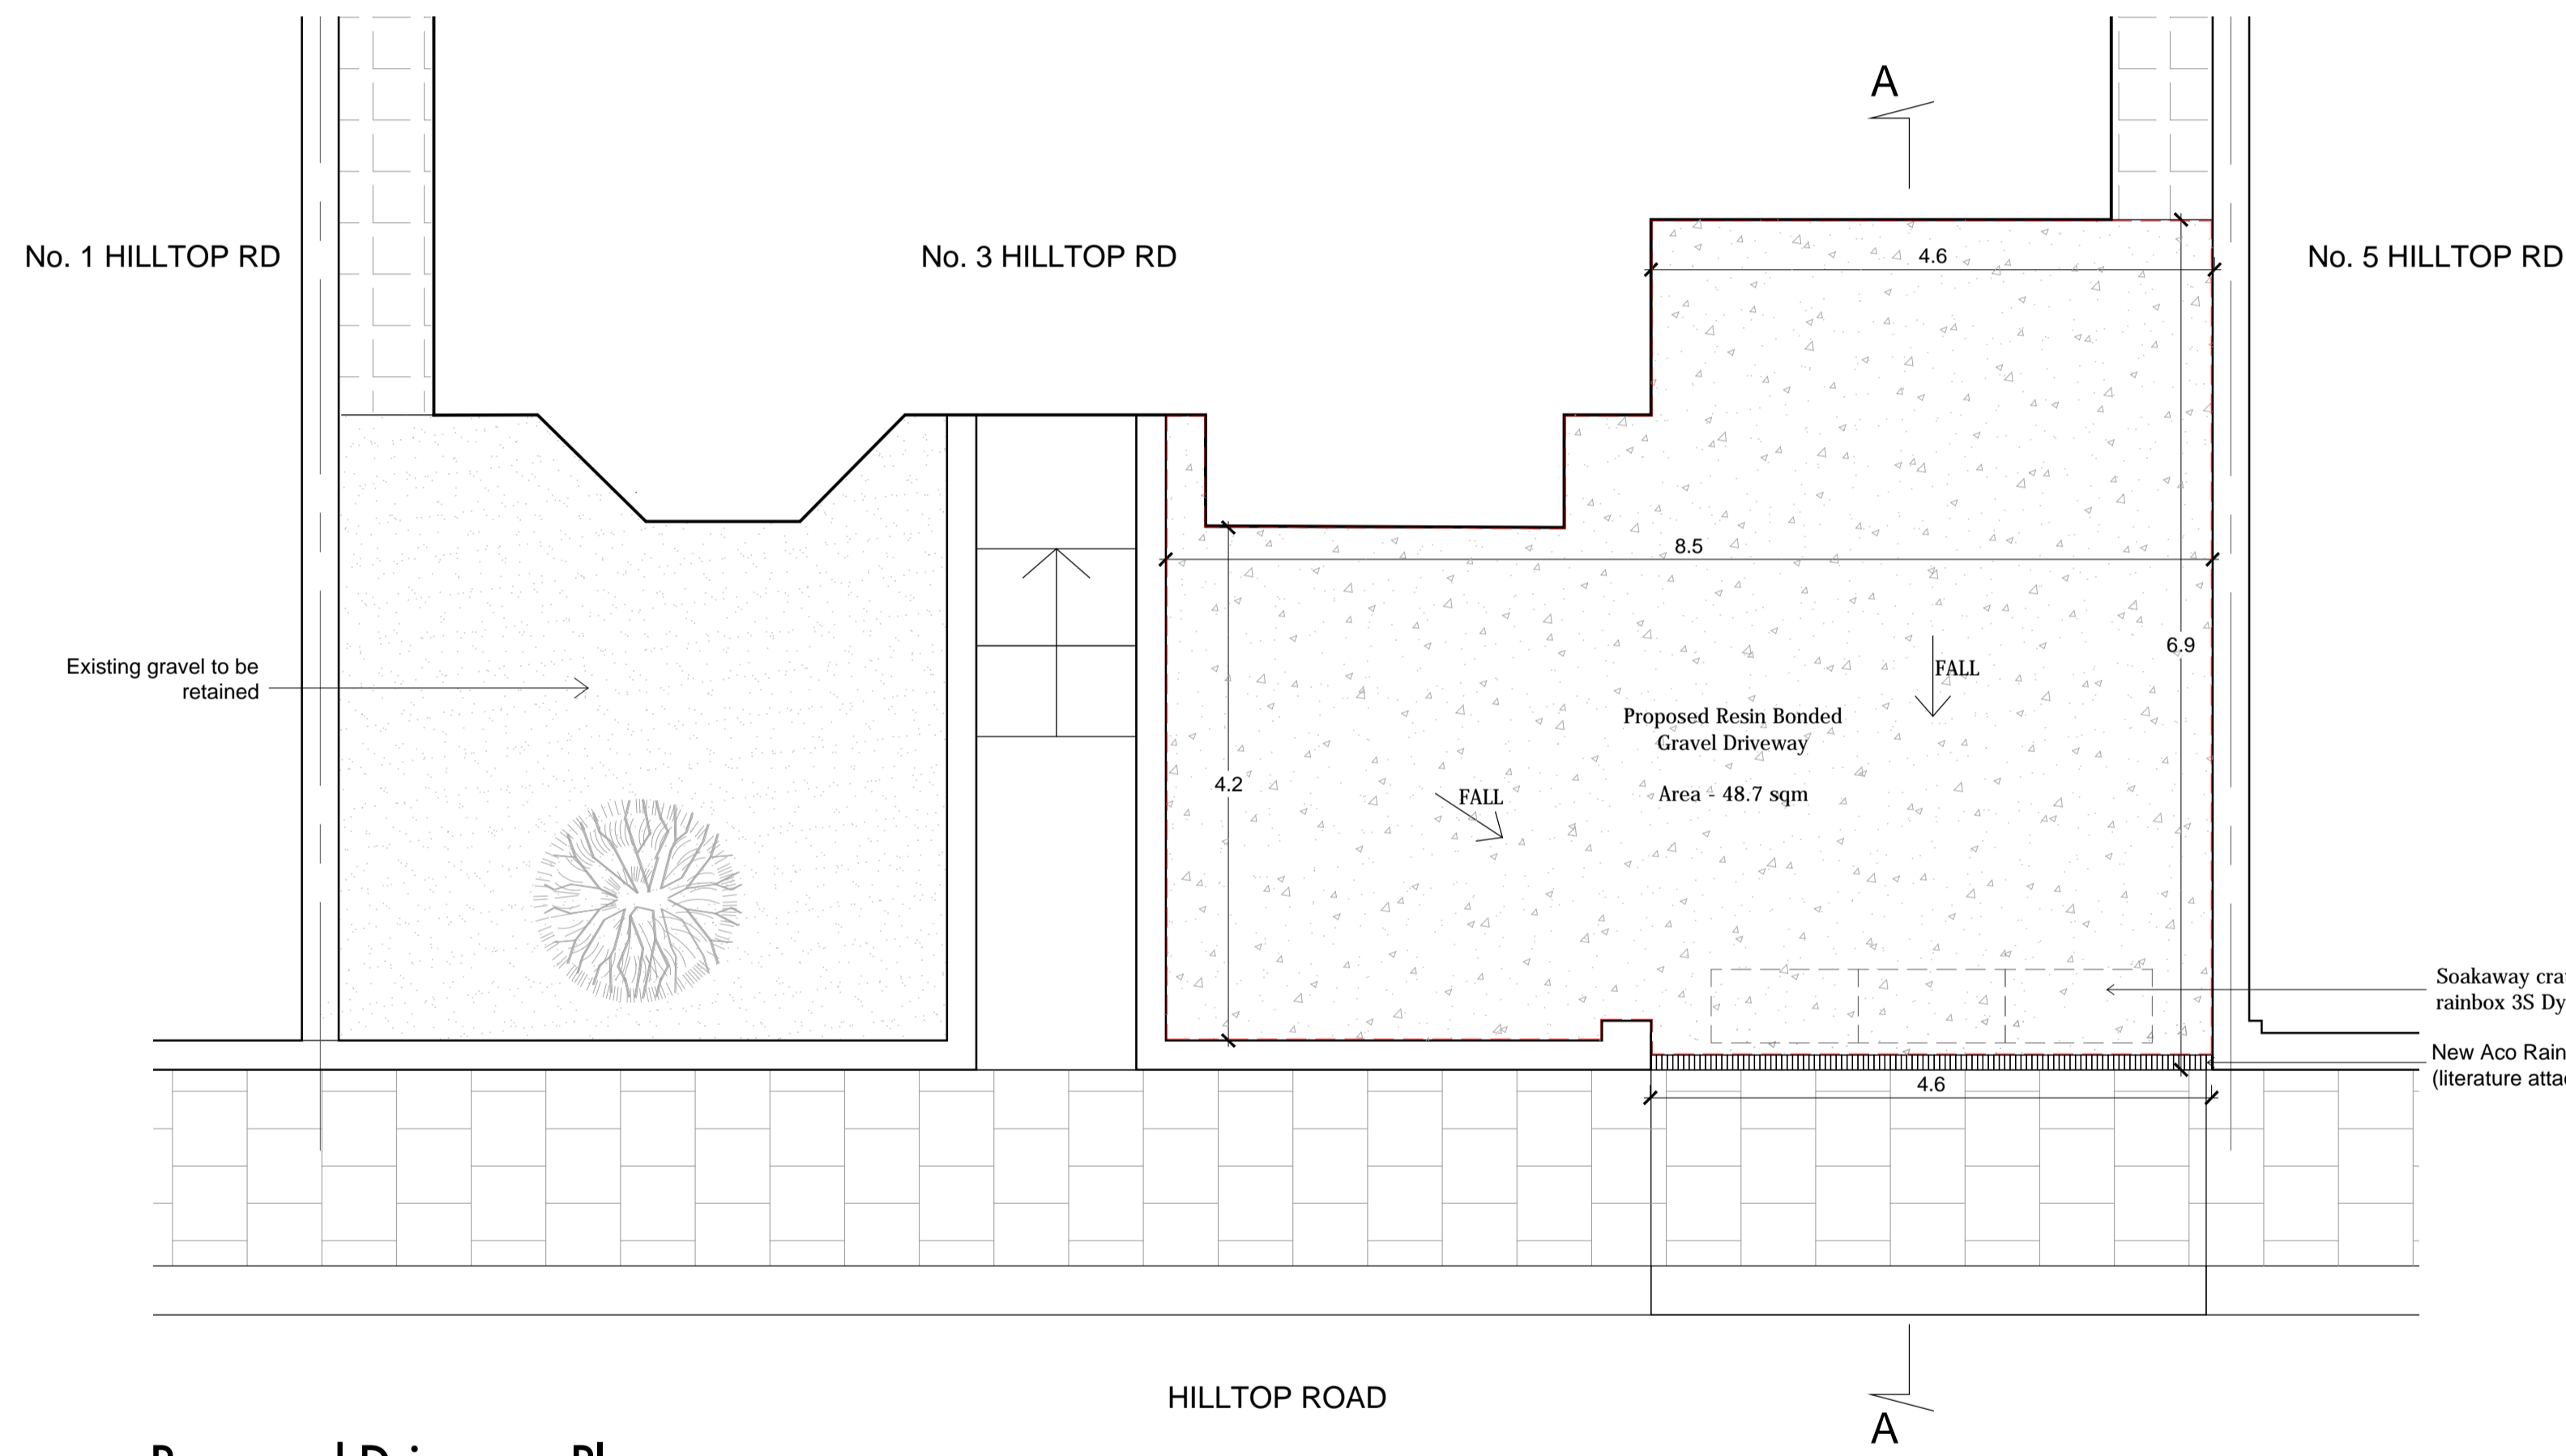

Proposed Driveway Plan
 scale 1:50

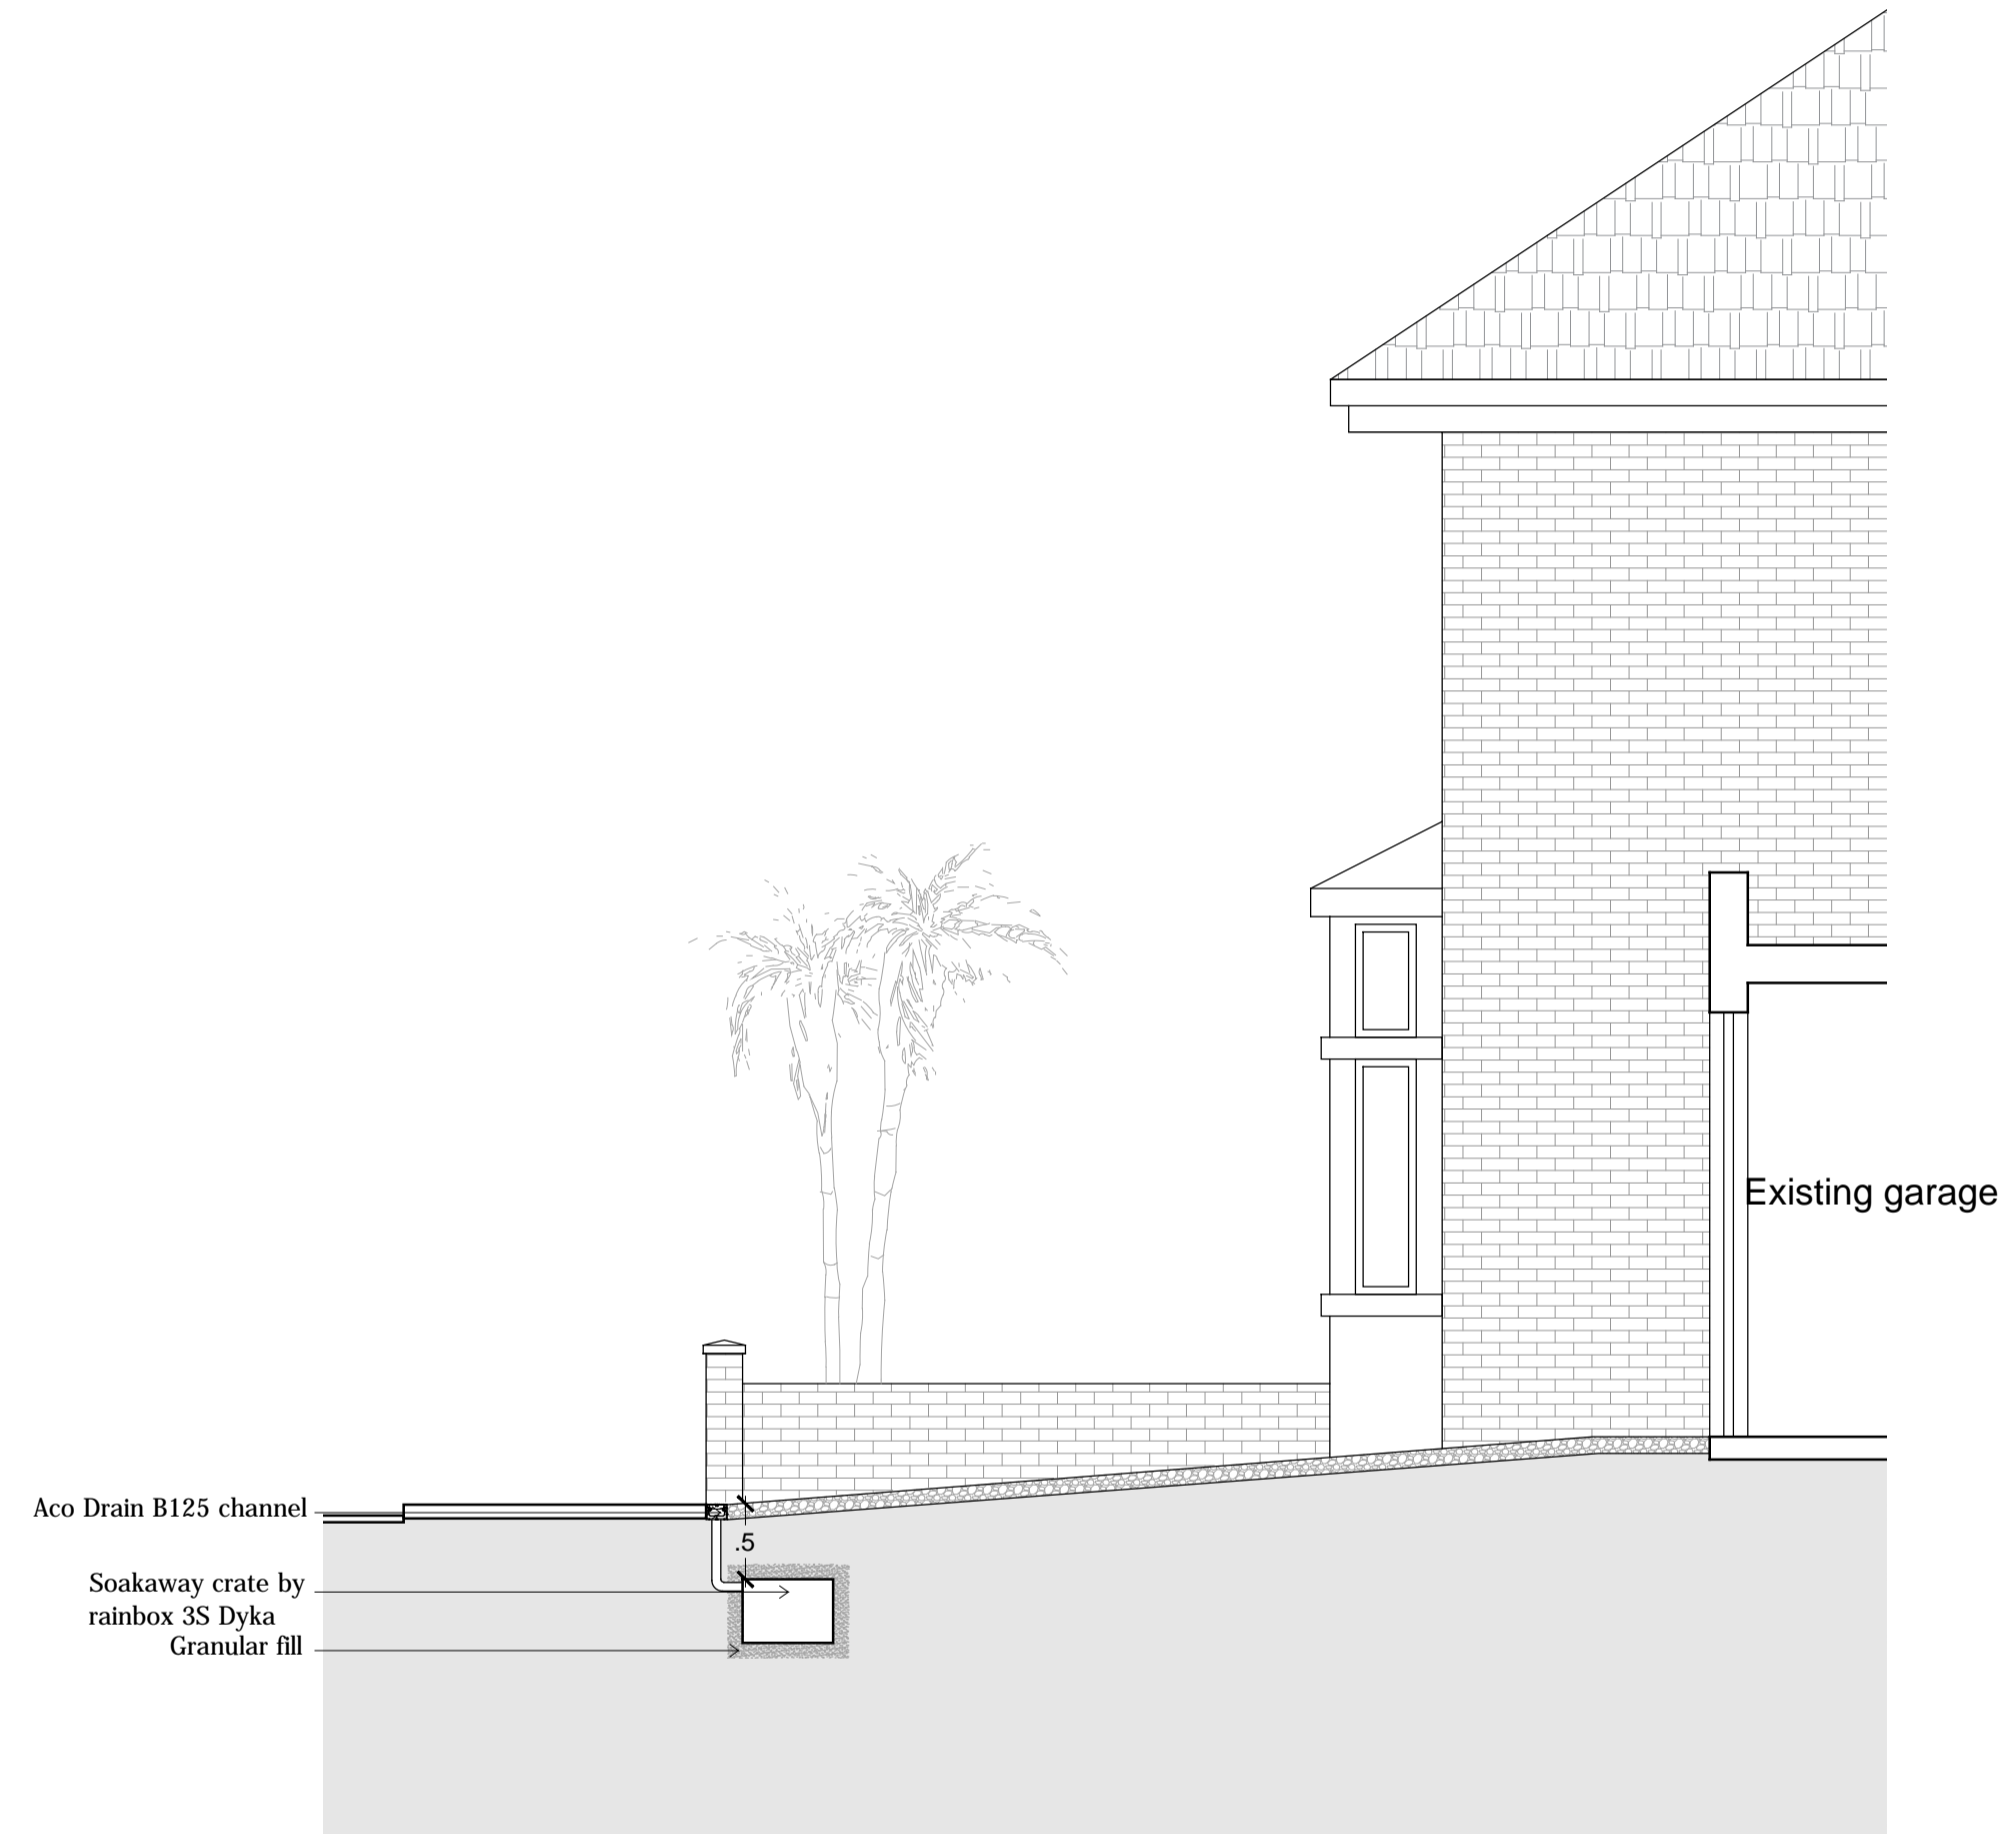

Proposed Driveway Section A-A
 scale 1:50


REV DATE	COMMENT
P1 12/05/2017	First Issue

PLANNING

STEYN STUDIO

Studio 5, 155 Commercial Street
 London, E1 6B
 mob: 07930808580 | tel: +44 (0) 20 323 90228
 email: info@steynstudio.com | web: steynstudio.com

PROJECT NAME	Proposed Plan and Section
ADDRESS	3 Hilltop Road London, NW62QA
DRAWING	Driveway Plan and Section
DRAWING NO.	G 0 101 P1
DATE	October 2017
SCALE	1:50 @ A1
DRAWN BY	CF
CHECKED BY	CS

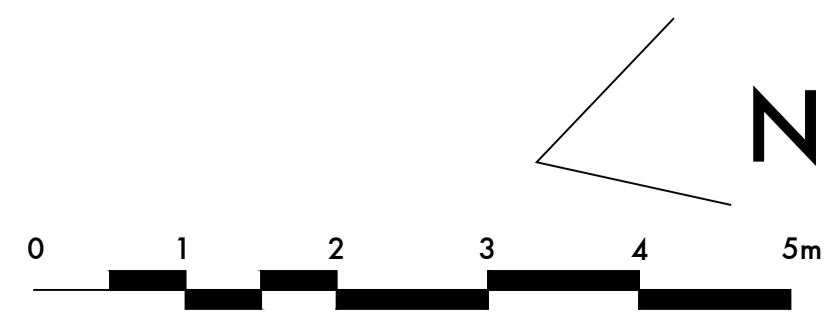

G | 0 | 101 | P1