

NOTES

These drawings are for planning purposes only and not for construction.


This drawing is not to be used for any other purpose without the prior written permission of Sketch London Architects Ltd.

© Copyright Sketch London Architects Ltd



Drawing Title:		Client:	
PROPOSED SECTION CC		RUPERT WEST	
		Client Ref:	
		Project:	
Scale	1:100 @ A3	Date	FEB '17
Project Co-ordinator		WD	
Issue Status	PLANNING		
Job No:	Type:	Dwg No:	Revision:
1079	D	203	B
Issue:		Date:	
Revision:	Notes:	28/03/2017	
A	ISSUED TO CLIENT		
B	REVISED SCHEME TO CAMDEN	06.12.2017	

34A KING HENRY'S ROAD	
SKETCH LONDON ARCHITECTS STUDIO 415, THE LIGHTBULB 1 FILAMENT WALK WANDSWORTH SW18 4GQ	

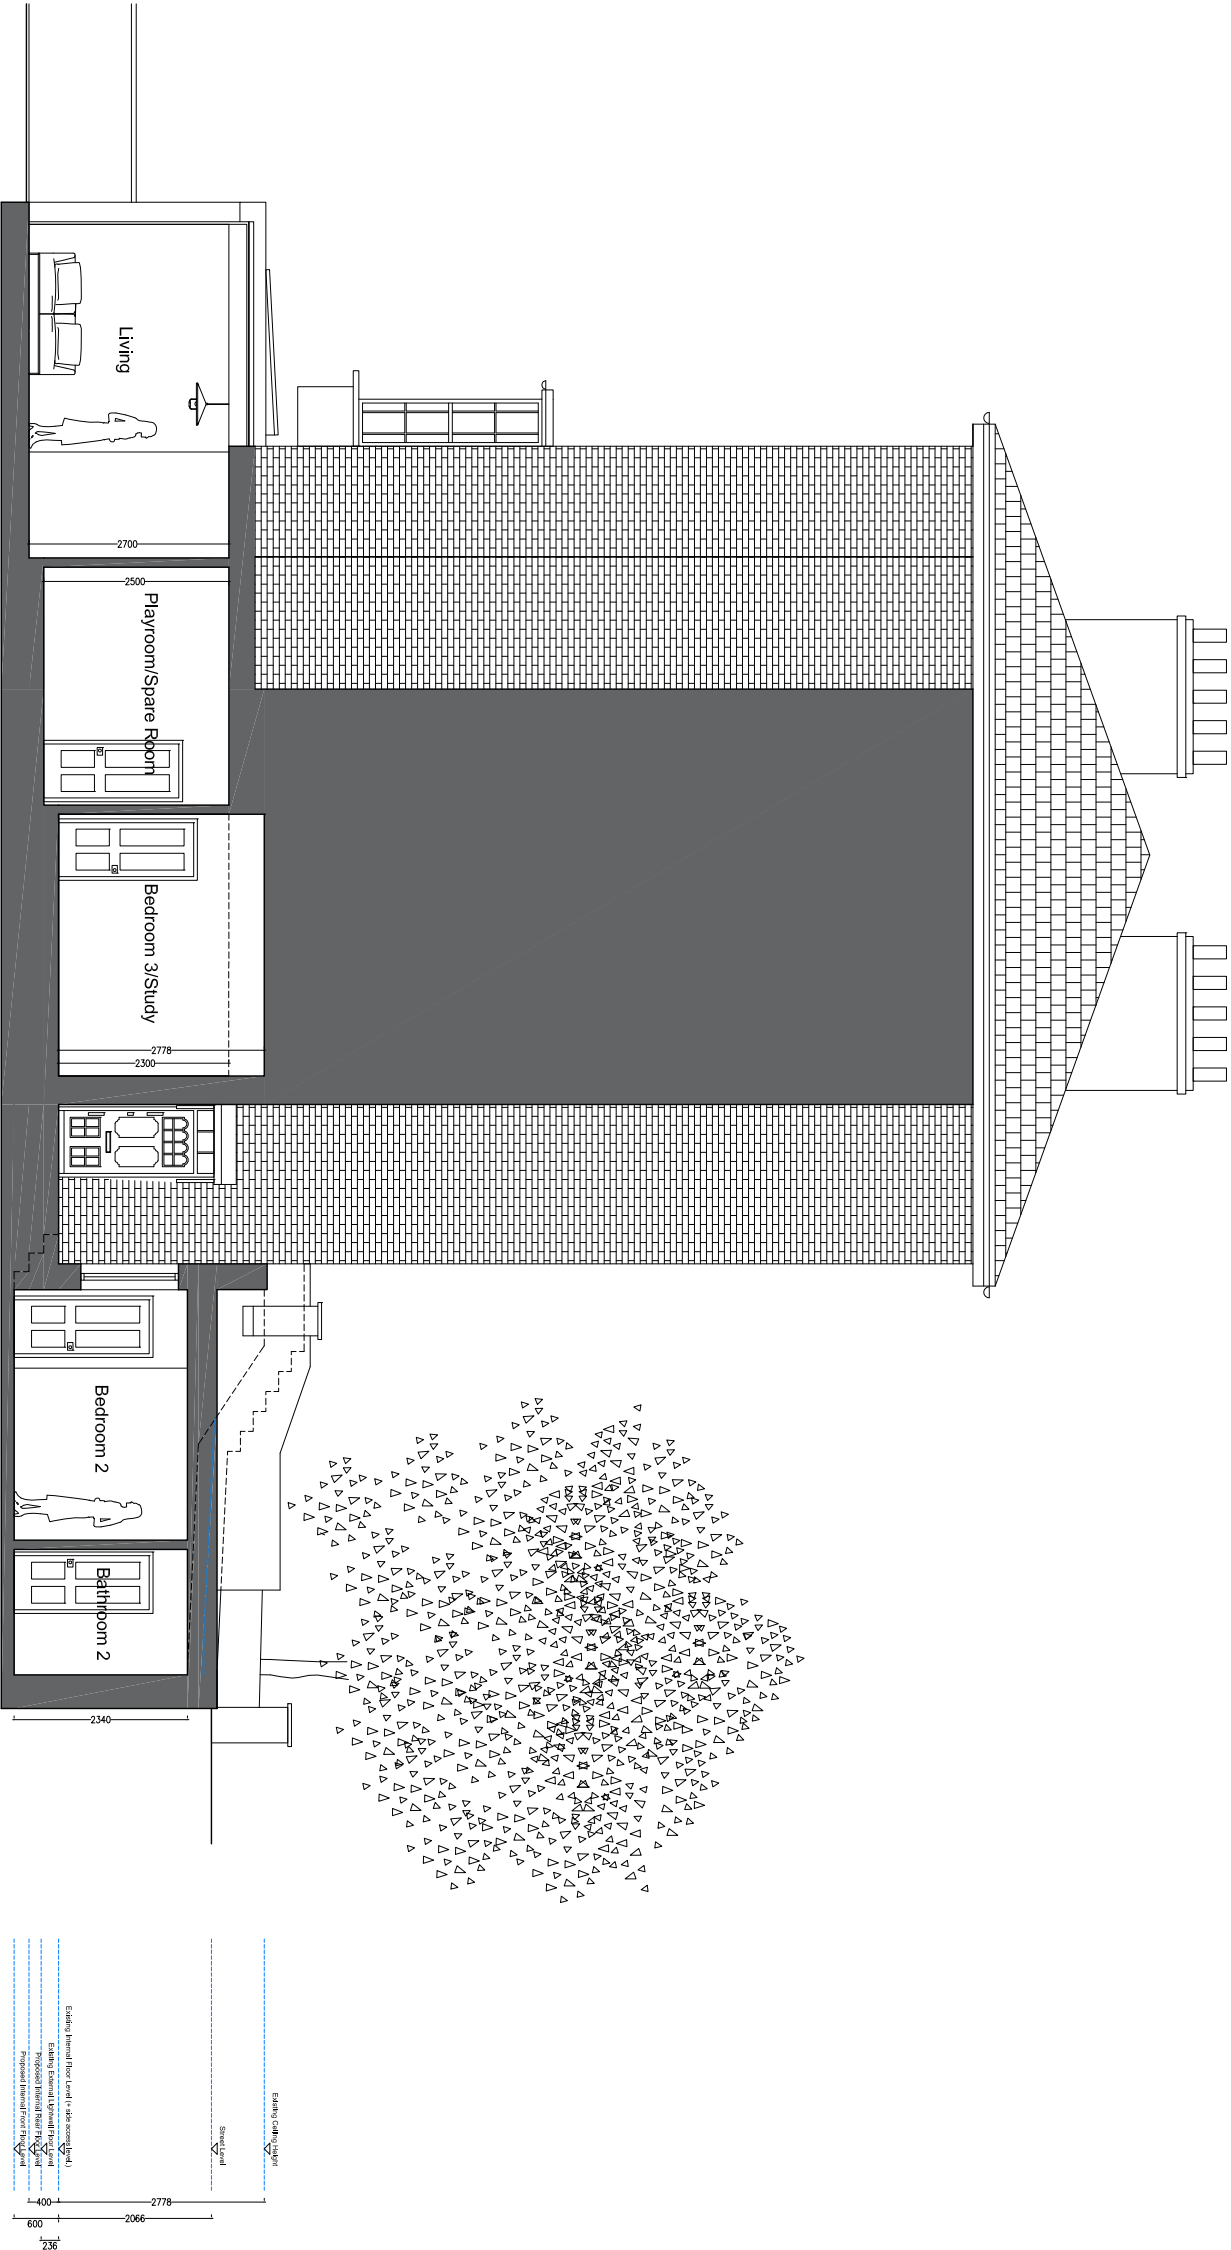

Proposed Section CC