

NOTES
These drawings are for planning purposes only and not for construction.
This drawing is not to be used for any other purpose without the prior written permission of Sketch London Architects Ltd.
© Copyright Sketch London Architects Ltd



Drawing Title:

PROPOSED SIDE ELEVATION

Client:

RUPERT WEST

Client Ref:

Project:

34A KING HENRYS ROAD

SKETCH
LONDON ARCHITECTS

STUDIO 415, THE LIGHTBULB
1 FILAMENT WALK
WANDSWORTH
SW18 4GQ

Scale 1:100 @ A3

Date FEB '17

Project Co-ordinator

WD

Issue

PLANNING

Status

Job No:

1079

Type:

D

Dwg No:

305

Revision:

B

Issue:

Revised

A



ISSUED TO CLIENT

REVISED SCHEME TO CAMDEN

Date:

28.03.2017

06.12.2017

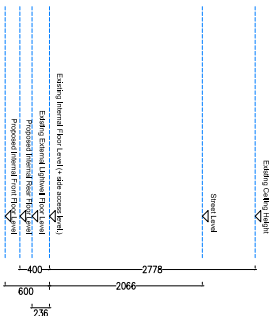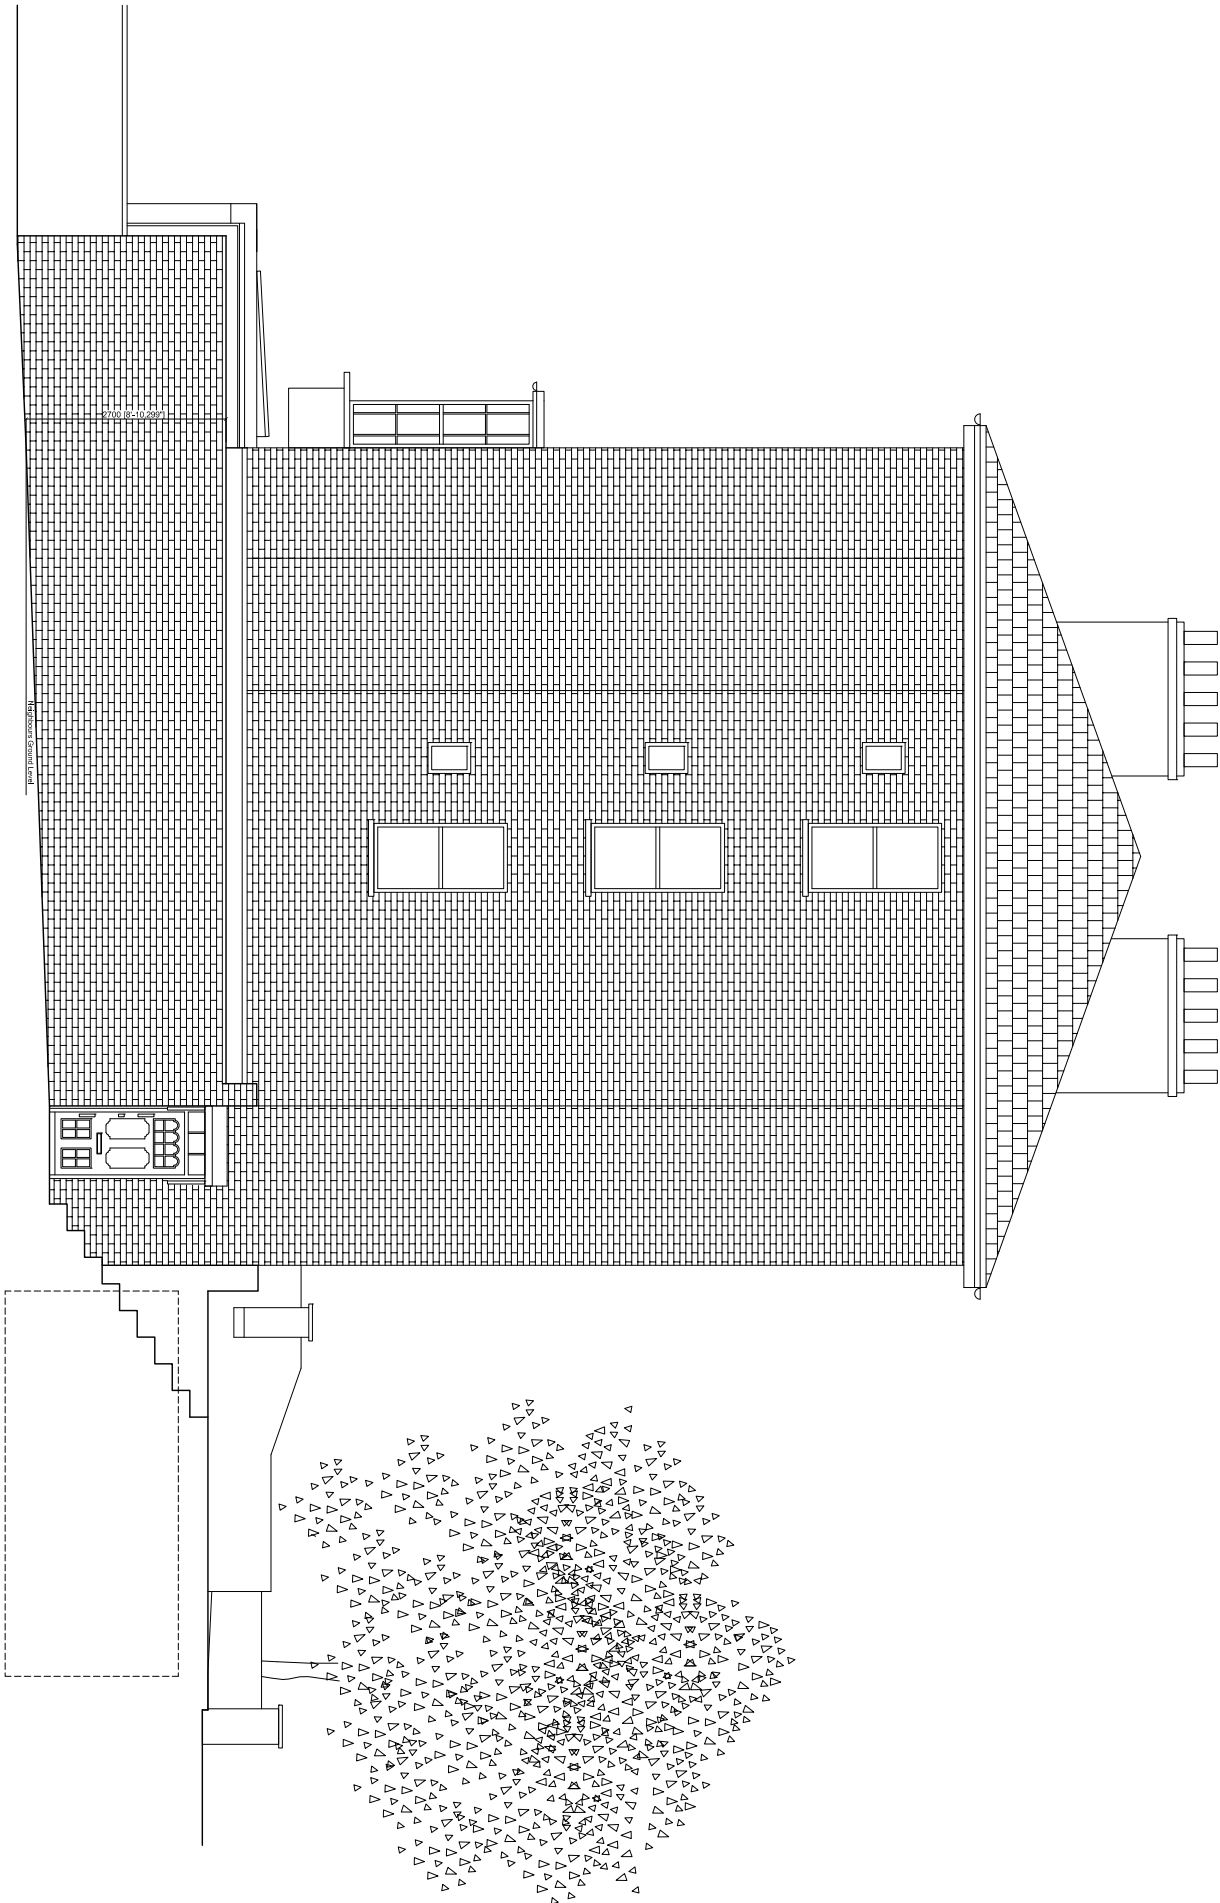

Proposed Side Elevation