




GARDEN ELEVATION - WEST

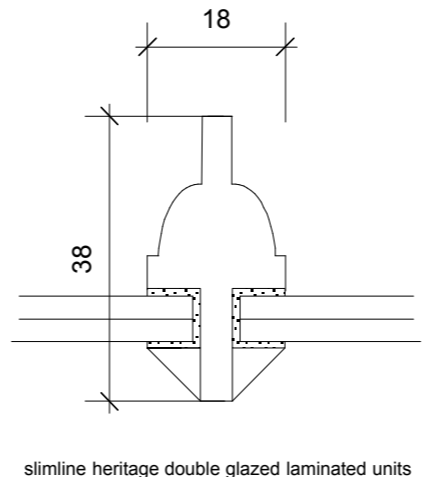

**A**  
GLAZING BAR  
ALL WINDOWS  
DETAIL 1:1

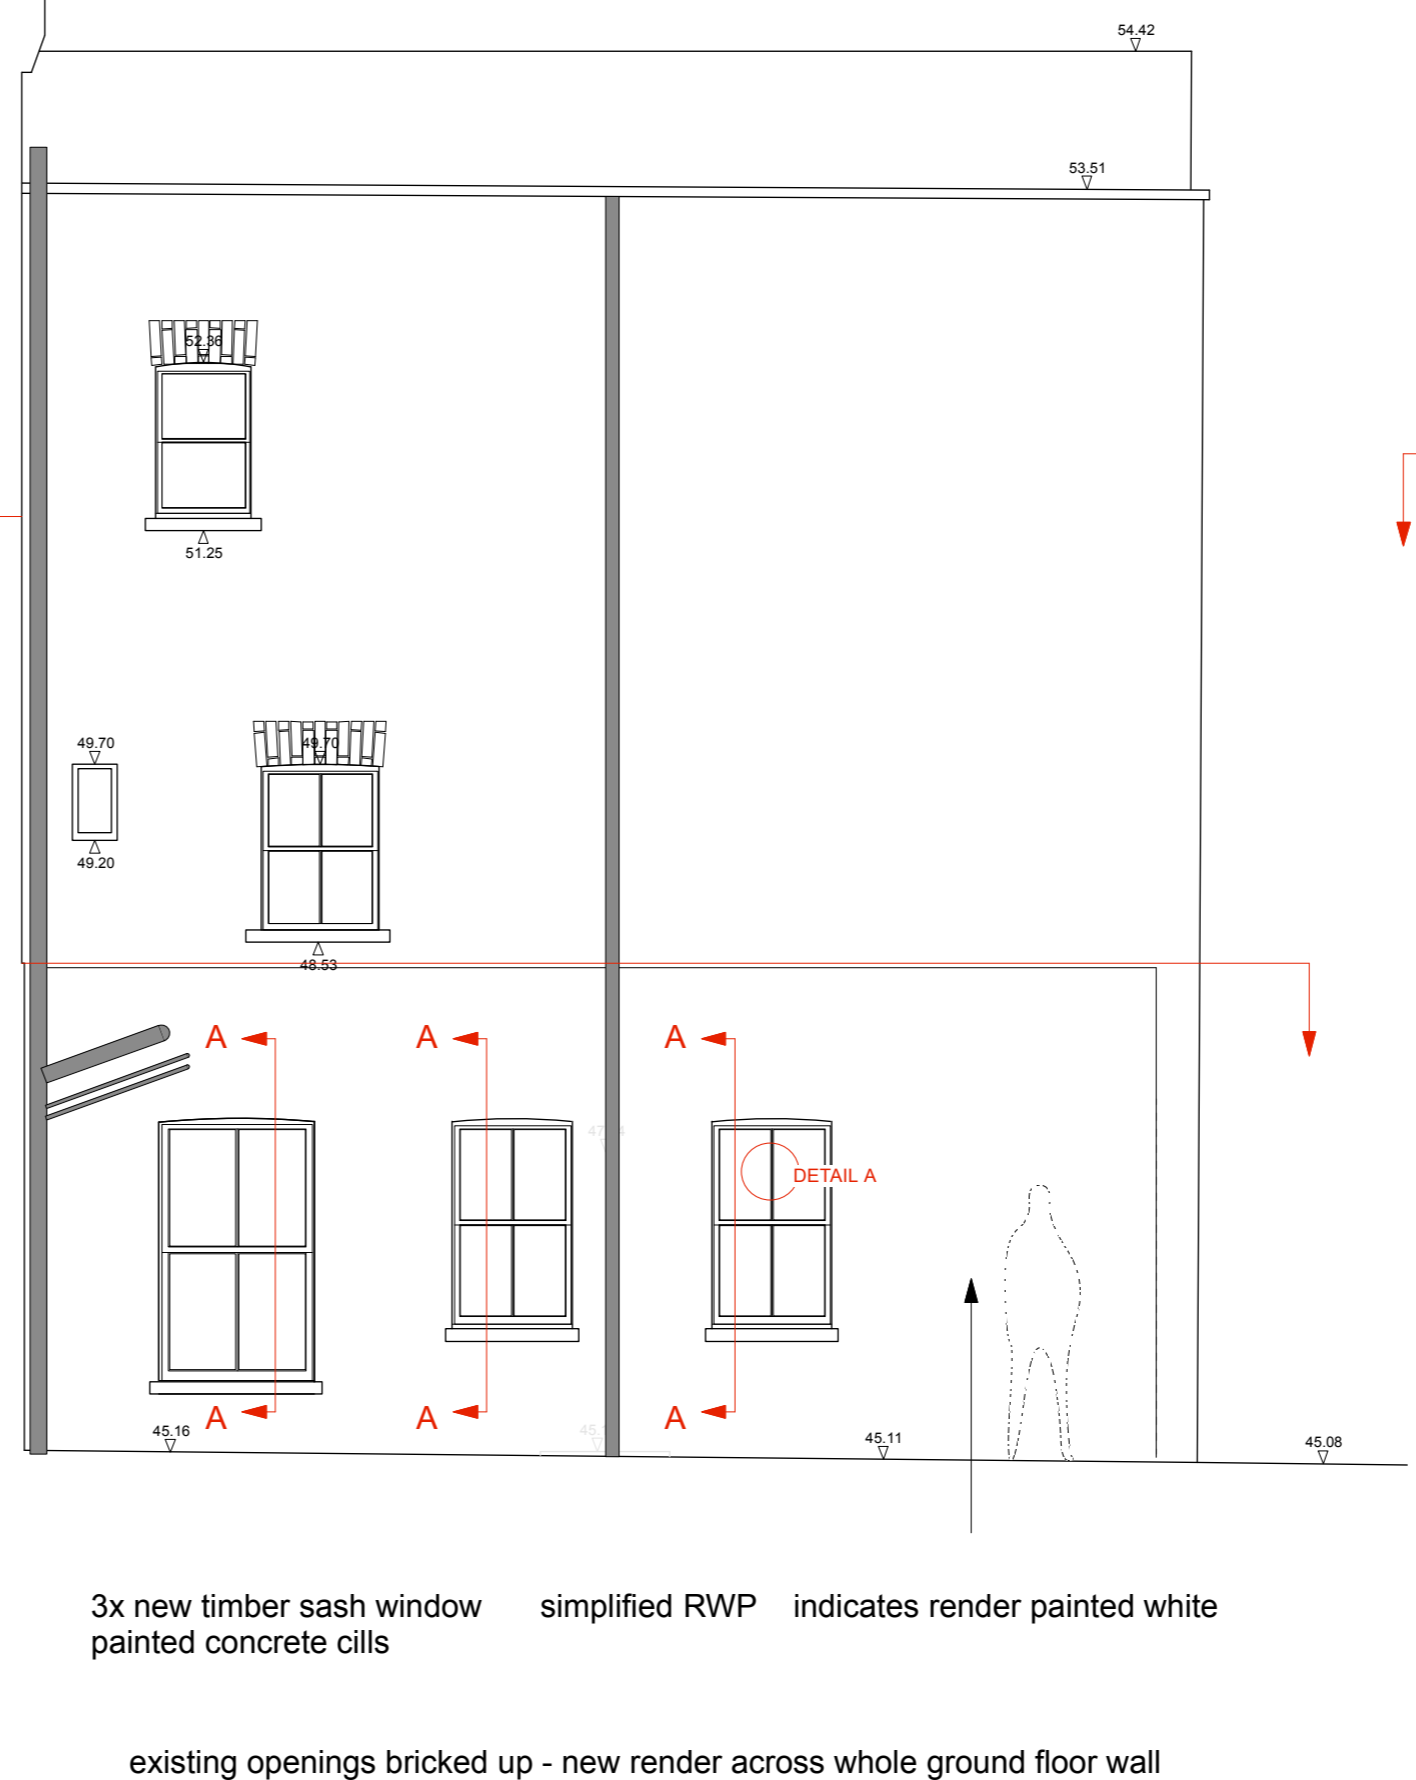

existing openings bricked up - new render across whole ground floor wall

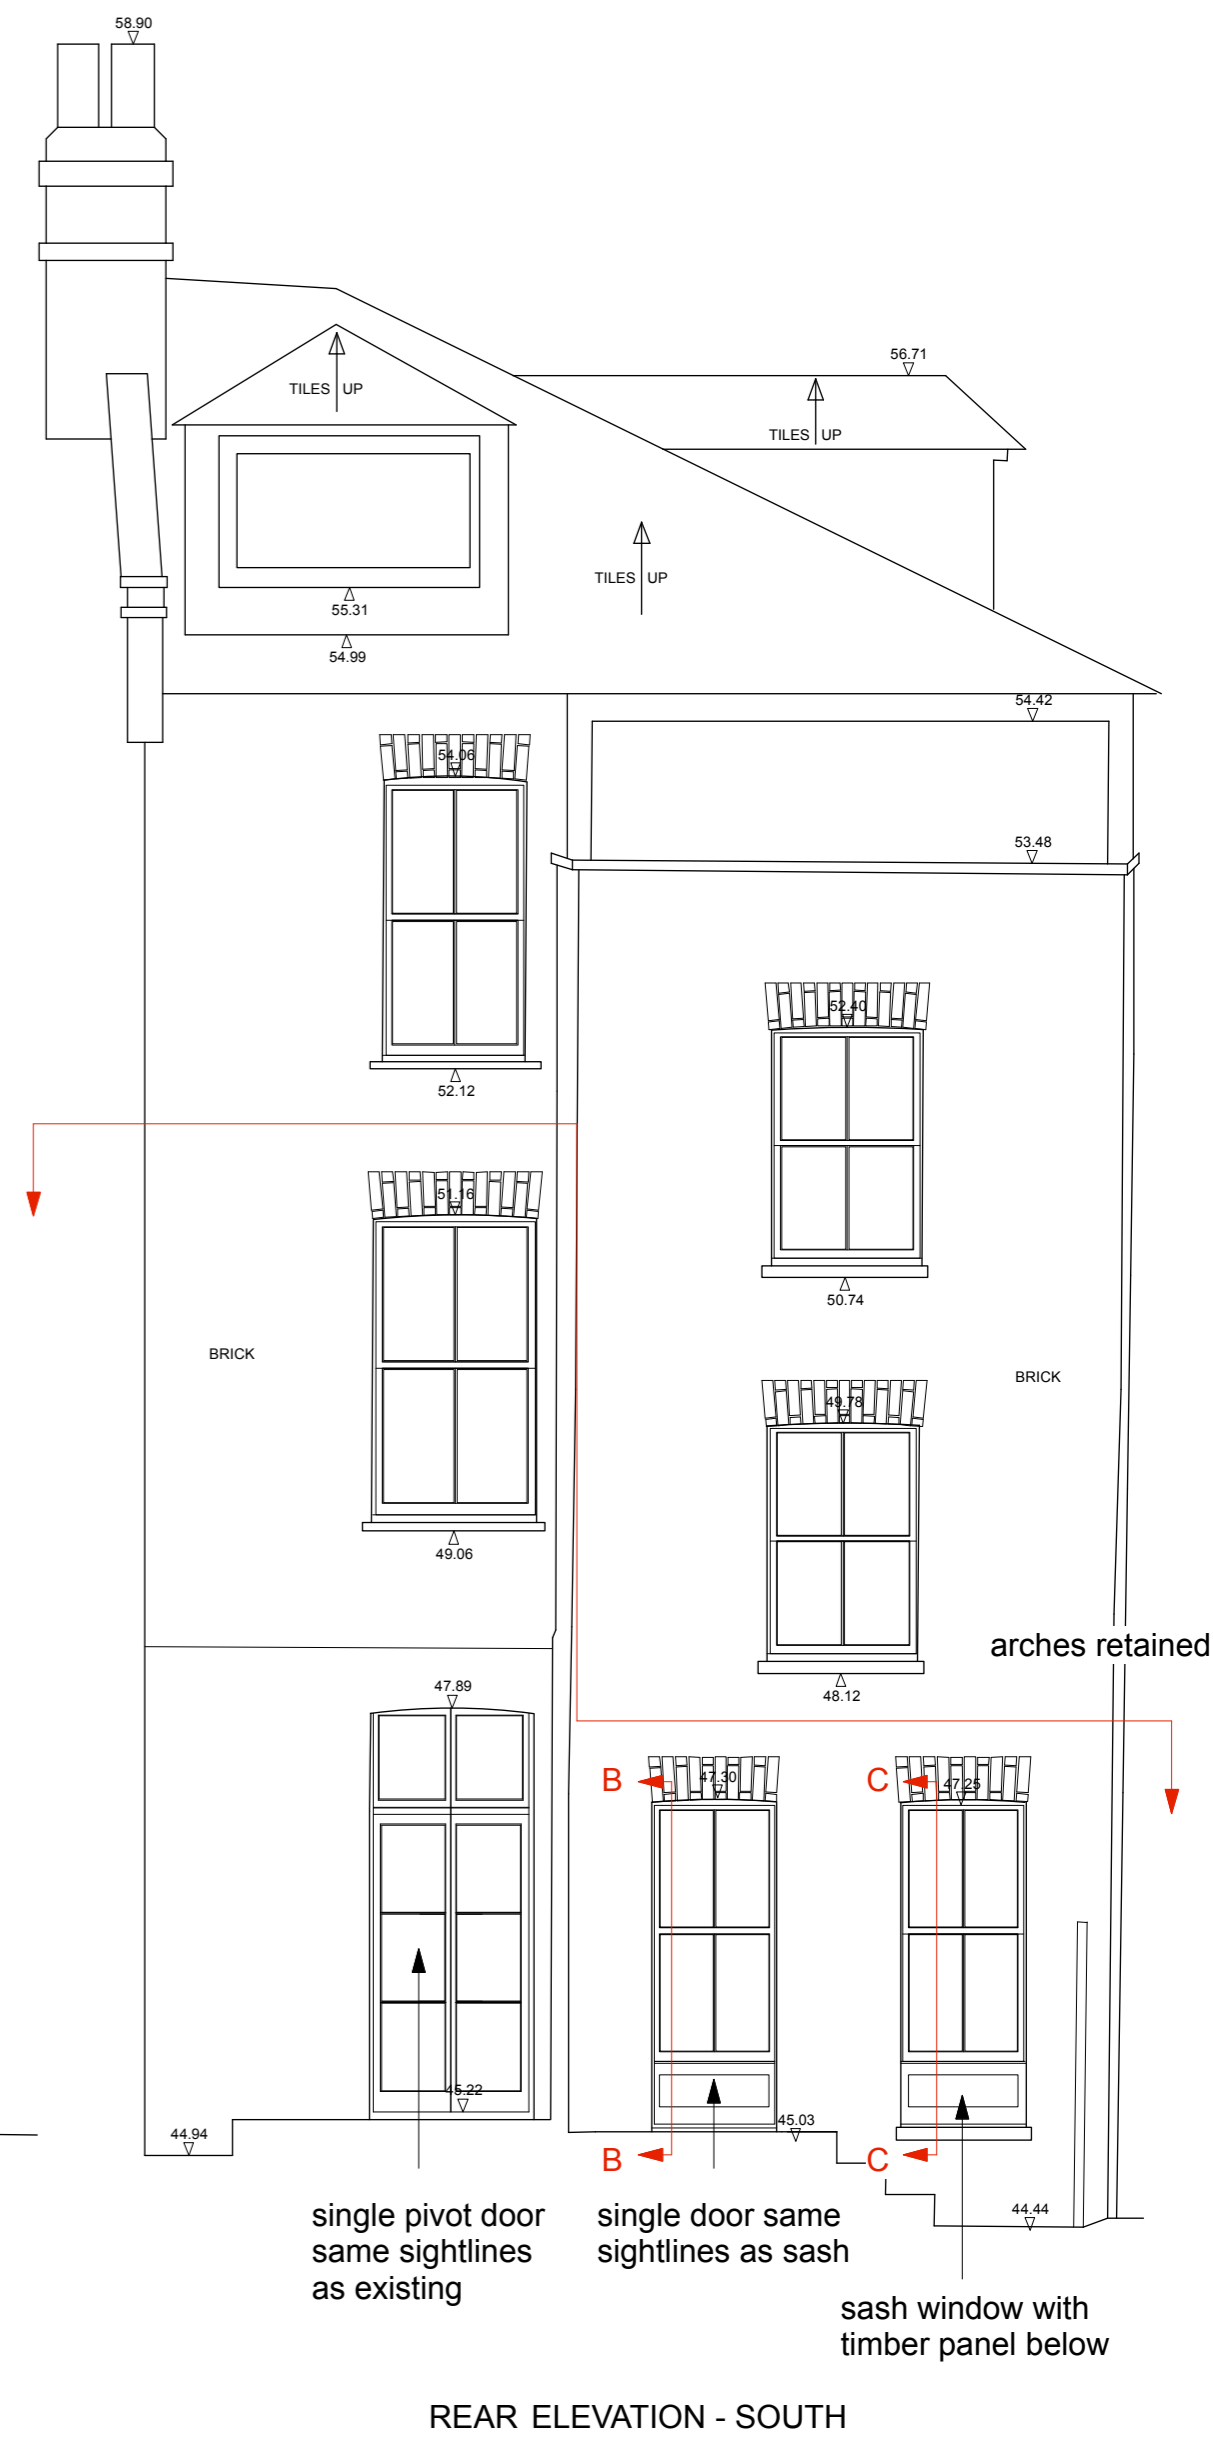

REAR ELEVATION - SOUTH

