


scale 1:1250
10m
50m
100m

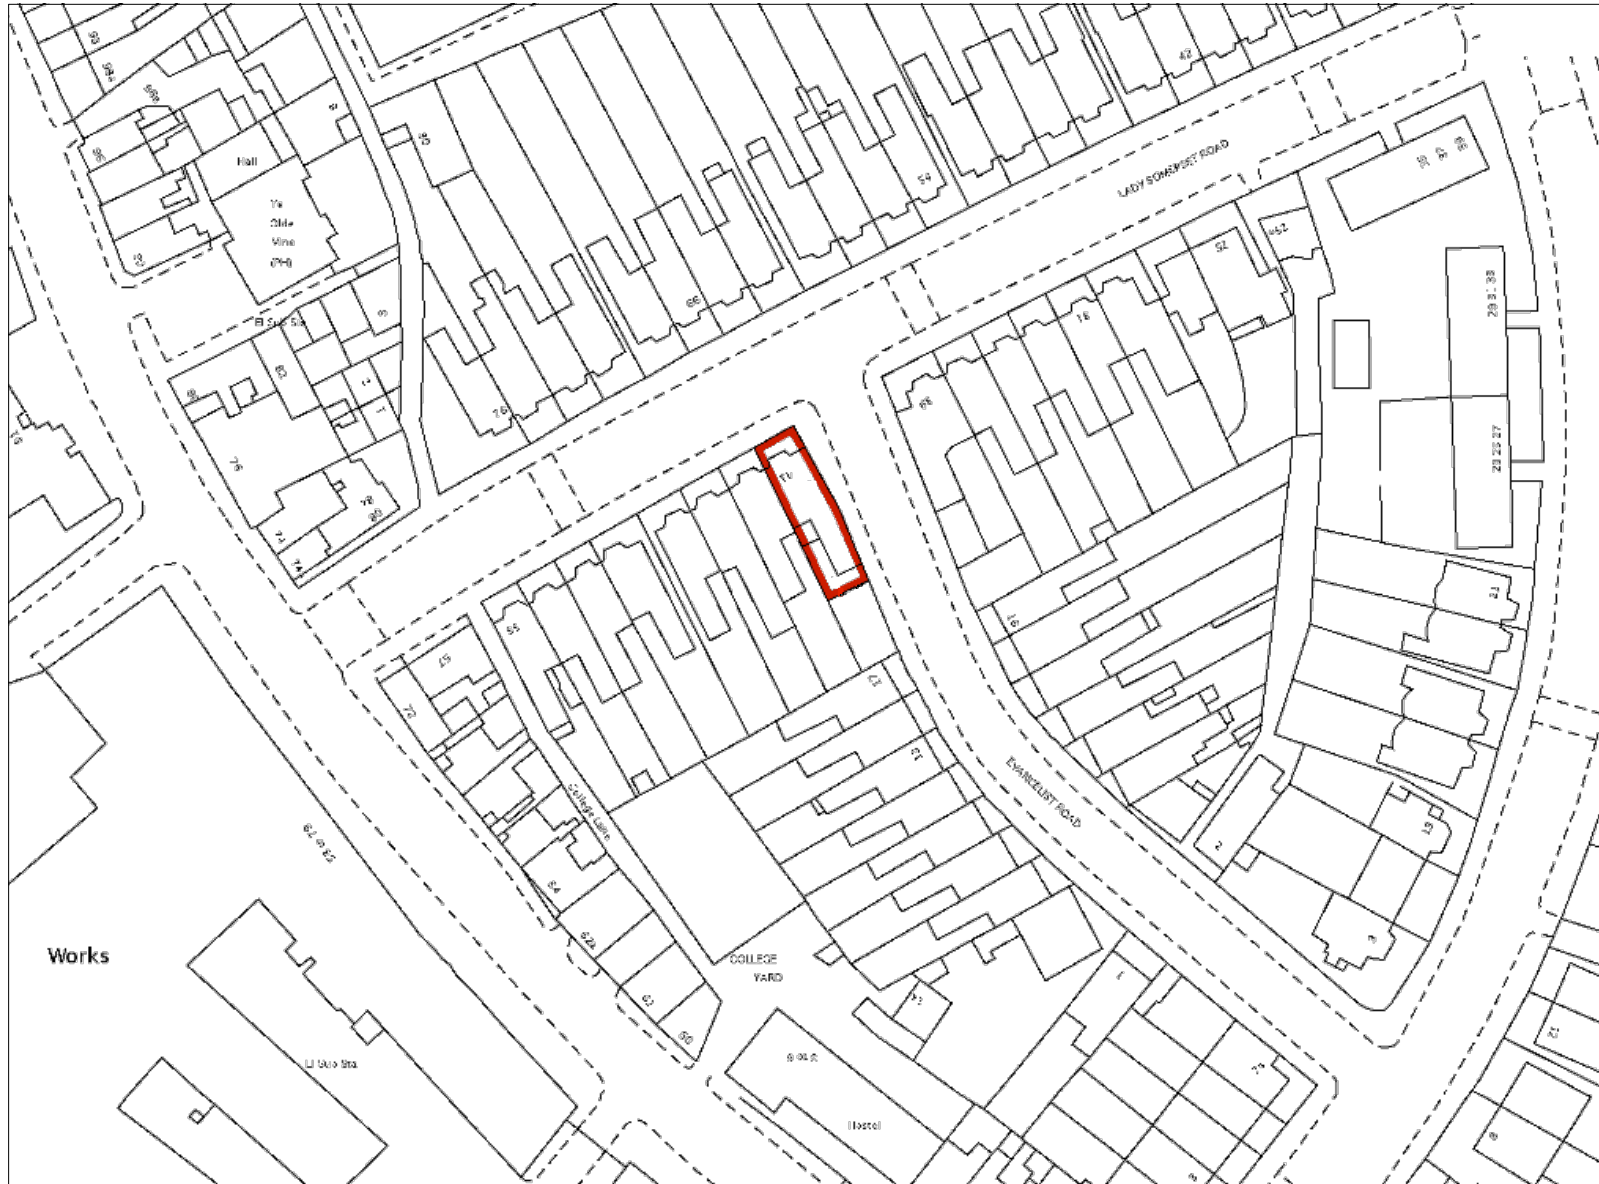

arts lettres techniques ARCHITECT Arts Lettres Techniques Limited 2017

revisions

33A ARLINGTON ROAD LONDON NW1 7ES T: (020) 7383 4778

architect@artslettres.com

ALL DIMENSIONS MUST BE VERIFIED ON SITE

PROJECT 41a LADY SOMERSET ROAD

NUMBER LSR 00

SCALE 1:1250 @ A4

SUBJECT LOCATION PLAN

REVISION

DATE 01/12/17

