


NOTE

THIS DRAWING IS TO BE READ IN CONJUNCTION WITH ALL OTHER RELEVANT DRAWINGS AND SPECIFICATIONS
THIS DRAWING HAS BEEN PREPARED FOR IDENTIFICATION PURPOSES ONLY. VERIFICATION OF DRAWN INFORMATION TO BE CARRIED OUT BY CONTRACTOR PRIOR TO OTHER USE.

- - - - - Extent of external alterations
- . - . - . Application property
- — — — — Existing building elements to be removed

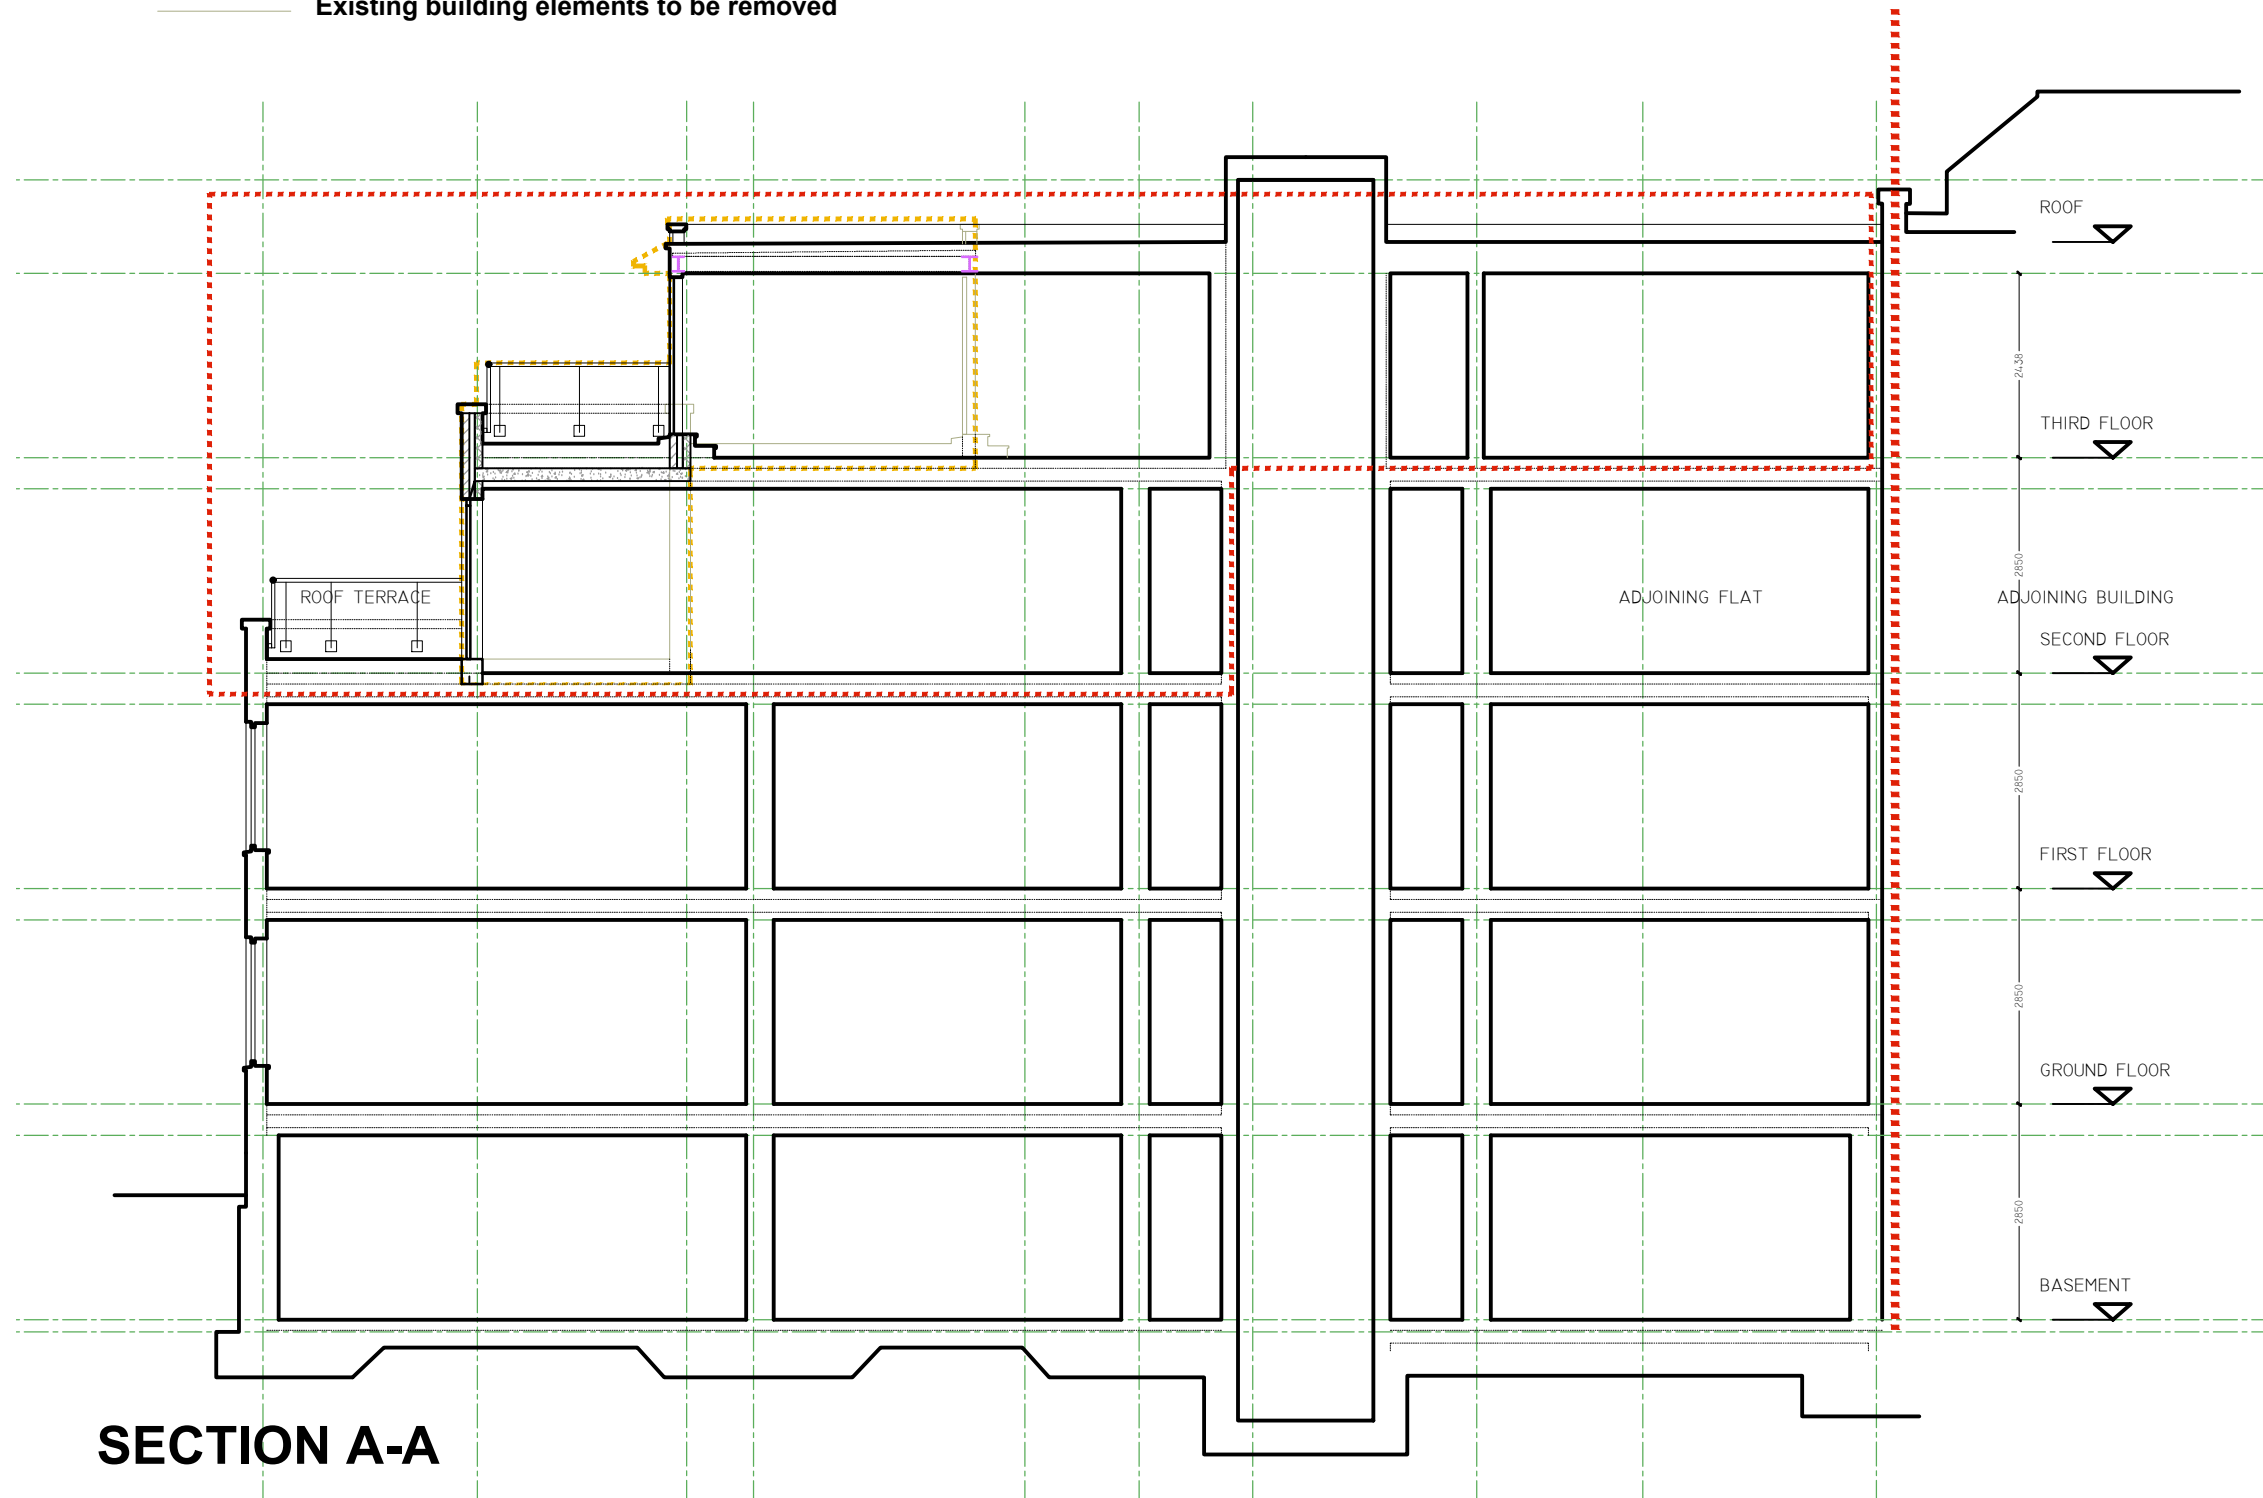

SECTION A-A

SCALE - meters
0 1 2 3M 6M

rev

STEVEN ADAMS RIBA ARCHITECTS

28b ENGLANDS LANE
LONDON NW3 4UE
Tel 020 7722 7664
Fax 020 7722 7652

project	no
HEATH CUT LODGE	720
LONDON NW3	
drawing	no
PROPOSED SECTION A-A	GA 07

scale	date	drawn	checked
1:100@A3	06.11.17	RE	SAA