


ATM Elevation

Illuminated Top of Fascia Acrylic Sign in Blue and Yellow with Blue Lettering 'ATM', Internally Static Illumination LED Lighting Strip 100.00 CD/M

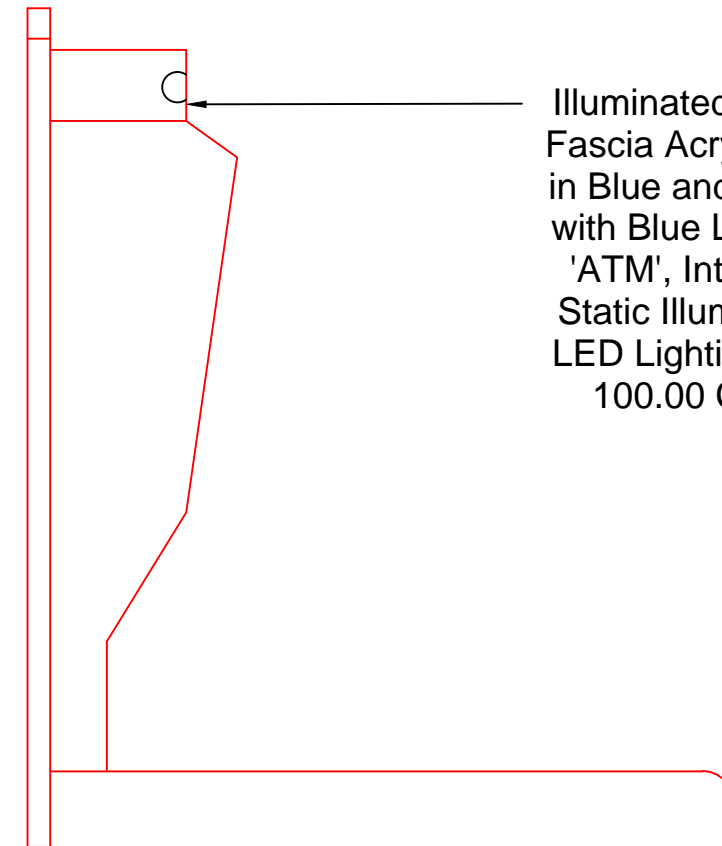

ATM Section

Illuminated Top of Fascia Acrylic Sign in Blue and Yellow with Blue Lettering 'ATM', Internally Static Illumination LED Lighting Strip 100.00 CD/M

DRAWING No: EN Signage SCALE: 1:10 (A3) DATE: 14.05.2017

REVISION: A SHEET: 1 Of 1

NOTES:

CLIENT:

Des Ager Design and Planning Consultant
 33 Charterhouse Road, Godalming, Surrey GU7 2AG
 T: 01483 800417
 M: 07836 558370
 desmondager@gmail.com
 desager@hotmail.com

PROJECT TITLE: ATM Elevation, ATM Section

 Euronet Self Serv 26
 Fascia Details

