


18 & 26 Camden Road

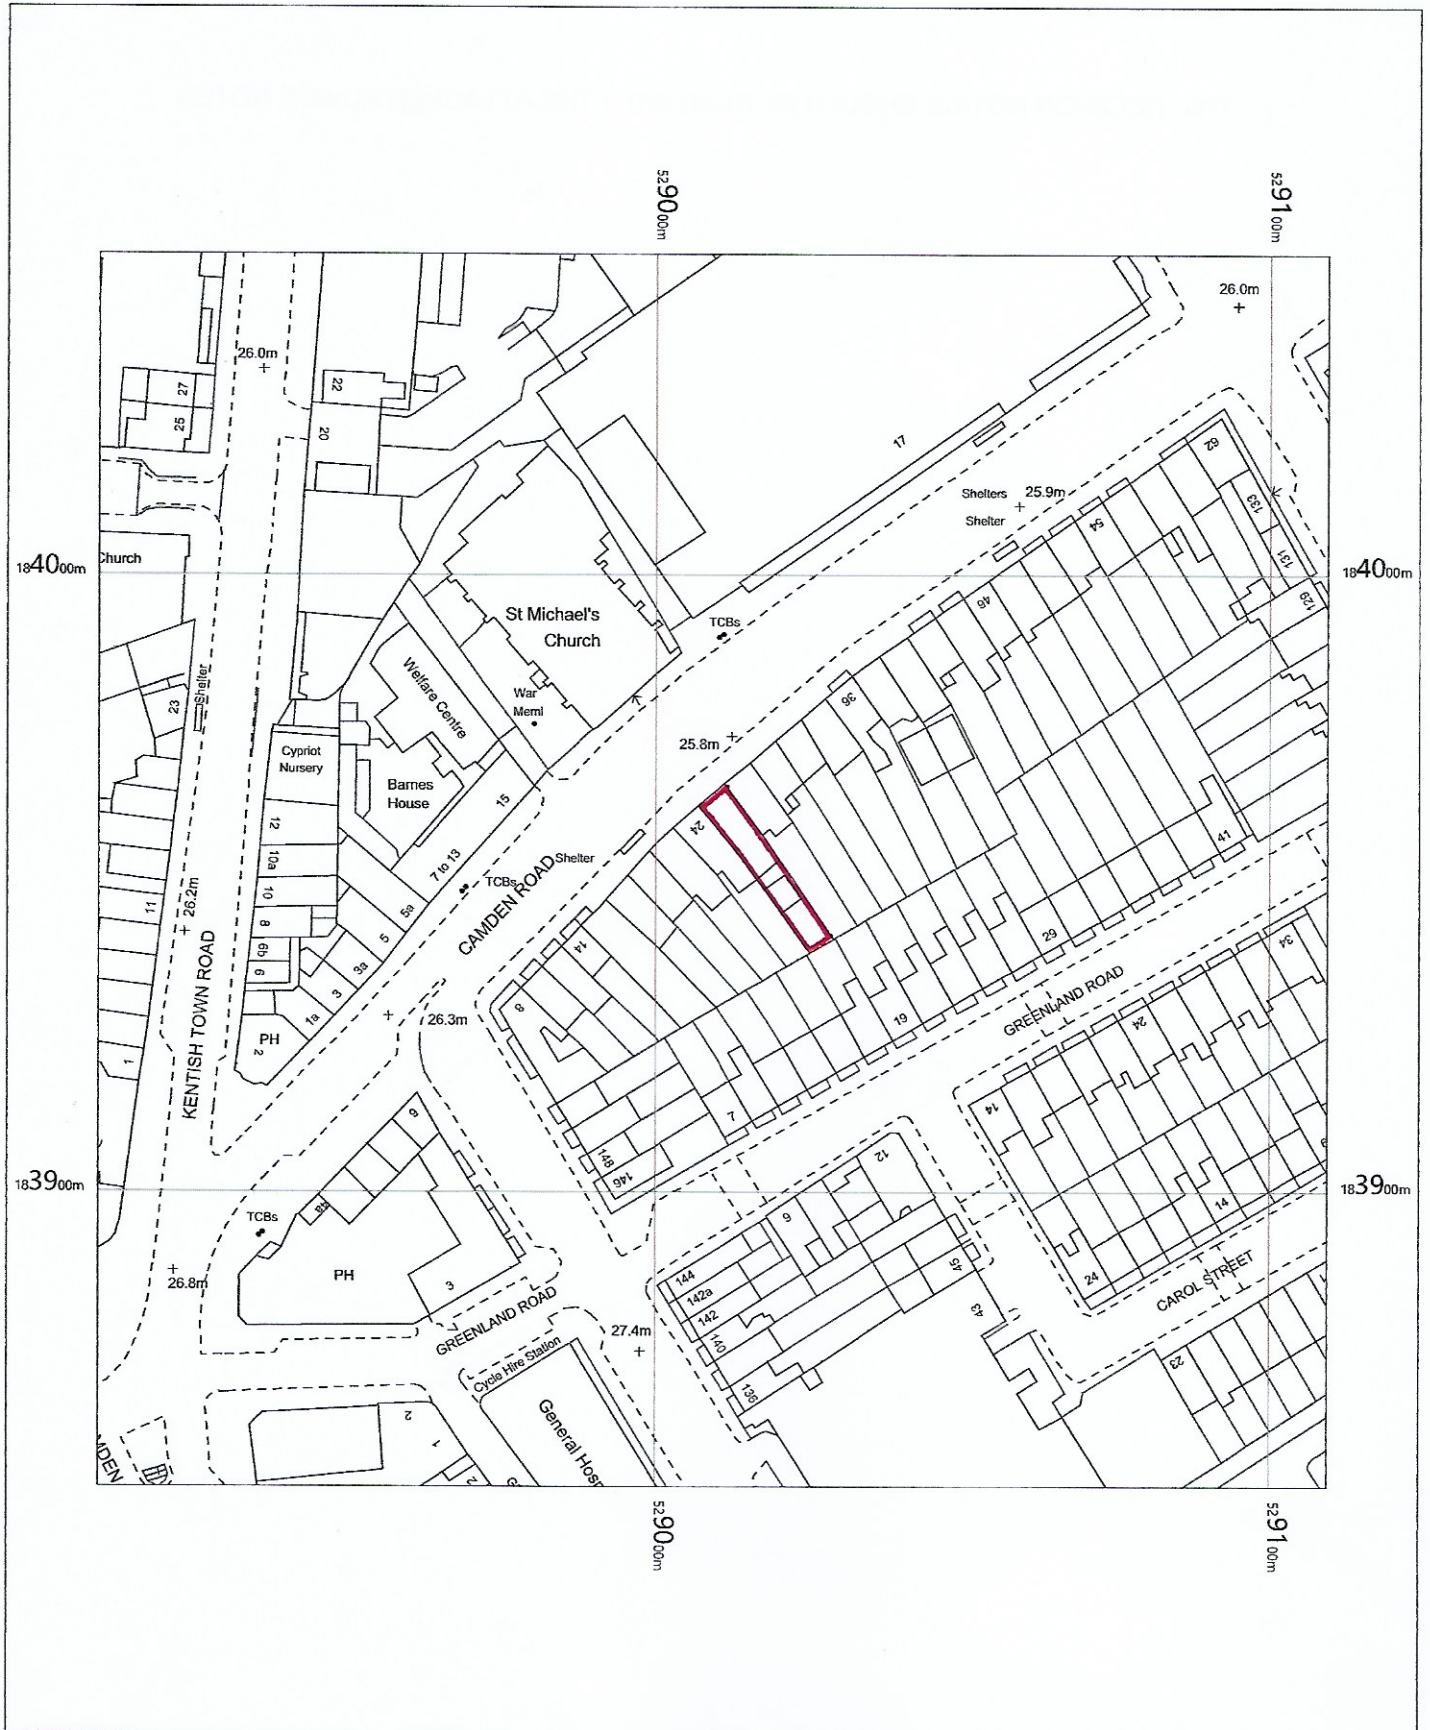

RAWHIDE

OS MasterMap 1250/2500/10000 scale
 Thursday, October 26, 2017, ID: BLJT-00665134
www.planningapplicationmaps.co.uk

1:1250 scale print at A4, Centre: 529009 E, 183952 N

©Crown Copyright Ordnance Survey. Licence no. 100051661

