


# 01 Section

scale: 1/50

17\_04

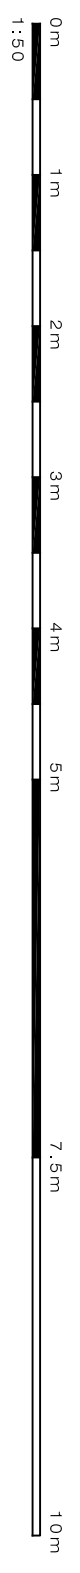

**PLEASE NOTE:**

1. All dimensions to be checked on site before fabrication.
2. Contractor to refer to engineer's drawings before proceeding
3. All drawings and designs are covered by design right (Intellectual property), and may not be distributed, copied or issued without written permission of the architect.
4. All design concepts are the sole property of the architect and no adaptations, reproductions or copies may be made without written permission of the architect.
5. These drawings are subject to any variation required or recommended by any statutory authority, or for the better.
6. Samples to be provided by contractor for the architect approval.
7. All finishes to architect satisfaction.
8. All drawings to be approved by the architect before construction.

**ADDITIONAL NOTES:**

Rev	Revised for	Date	By	Revised	Revised for	Date	By	Revised

<b>Client</b>	PRIVATE CLIENT
<b>Project</b>	4 Brian Close NW3 3JZ The Section Proposed Extension
<b>Architect</b>	<b>SCHNIDER DESIGNERS</b> 15 Belsio Grove, London, NW1 8RH, UK 020 7462 4444 www.schneiderdesigners.co.uk
<b>Status</b>	Planning Application
<b>Scale</b>	1:50 @ A3/Pt
<b>Drawn</b>	PT
<b>Revised</b>	11-Dec-17
<b>Project No</b>	APL-301
<b>Revision</b>	17_04 00