
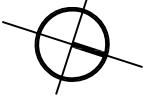


01 Existing First Floor

scale: 1/50

17_04

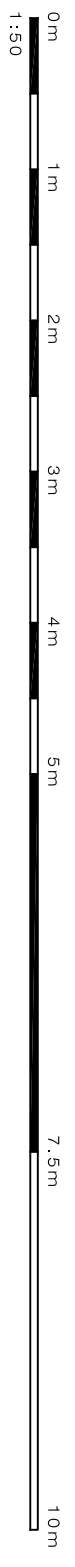

- PLEASE NOTE:**
- All dimensions to be checked on site before fabrication.
 - Contractor to refer to engineers drawings before proceeding
 - All drawings and designs are covered by design right (intellectual property), and may not be distributed, copied or issue without written permission of the architect.
 - All design concepts are the sole property of the architect and no adaptations, reproductions or copies may be made without written permission of the architect.
 - These drawings are subject to any variation required or recommendation by any statutory authority, or for the better.
 - Samples to be provided by contractor for the architect approval.
 - All finishes to architect satisfaction.
 - All drawings to be approved by the architect before construction.

ADDITIONAL NOTES:

Rev	Revised for	Date	By	Revised/Rev	Revised for	Date	By	Revised

Client: PRIVATE CLIENT

Architect: **SCHNEIDER DESIGNERS**
 15 Brixton Grove, London, SW1 9RF, UK
 020 7591 4333
 020 7591 4334
 www.schneiderdesigners.co.uk

Project: 4 Brian Close
 NW3 3JZ
 The Existing First Floor

Status: Planning Application
 Scale: 1:50 @ A3/PT
 Drawing No: APX-102
 Project No: 17_04
 Revision: 00