



NOTES

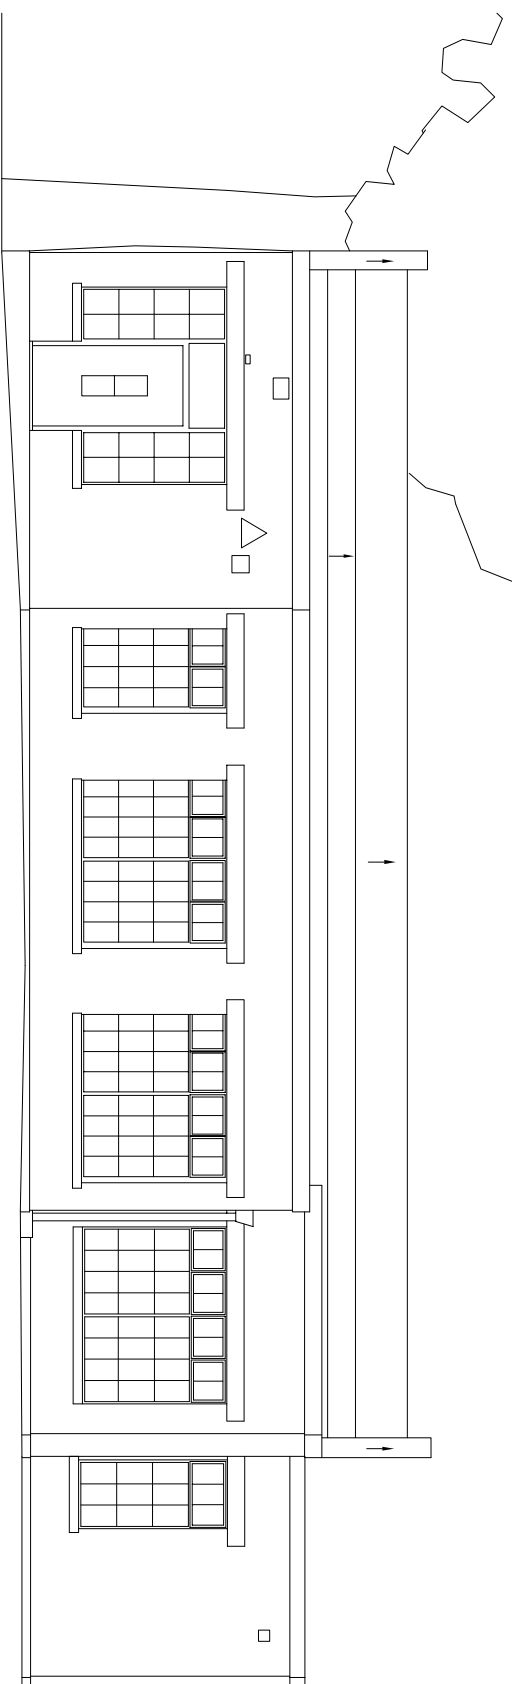


Datum 30.00m AOD

ELEVATION A

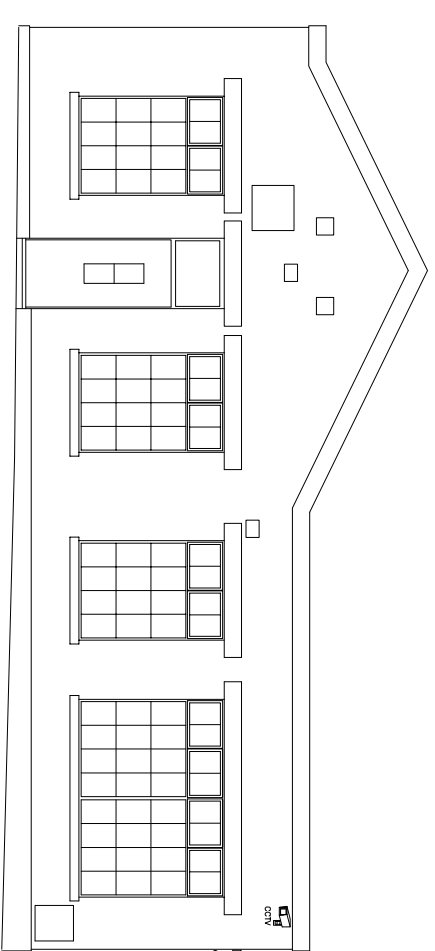


Datum 30.00m AOD

ELEVATION B

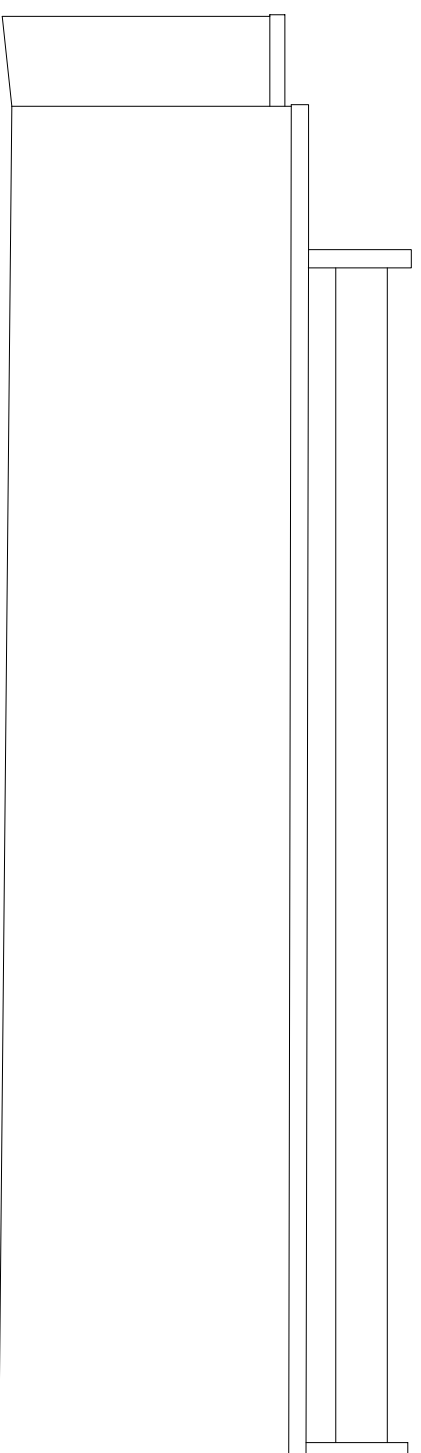


Datum 30.00m AOD

ELEVATION C

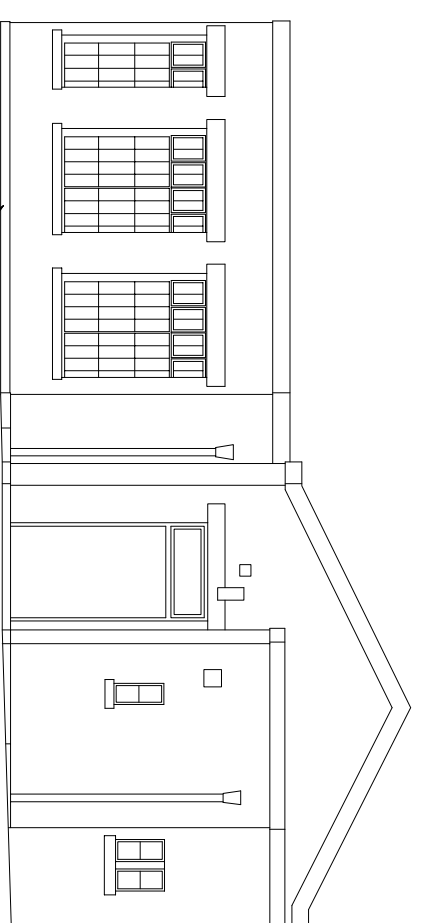

Datum 30.00m AOD

ELEVATION D

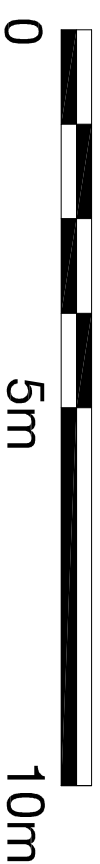

**dexter
moren
associates**
architecture urban design
interior design creative media
www.dextermoren.com

57d
jamestown road
london nw1 7db
UK

t: 020 7267 4440
f: 020 7267 6044

A Issued for Planning
rev amendments

23.06.09
date by

SC
HotSauce TV Ltd.
client

project
57c Jamestown Road, London NW1

drawing title
Existing Elevations

drawing status
PLANNING

scale
1:100 @ A3
NTS @ A4

date
21.05.09

drawn by
SC

checked by
WY

job no.
0720

drawing no.
PL-004

revision
A