



## NOTES

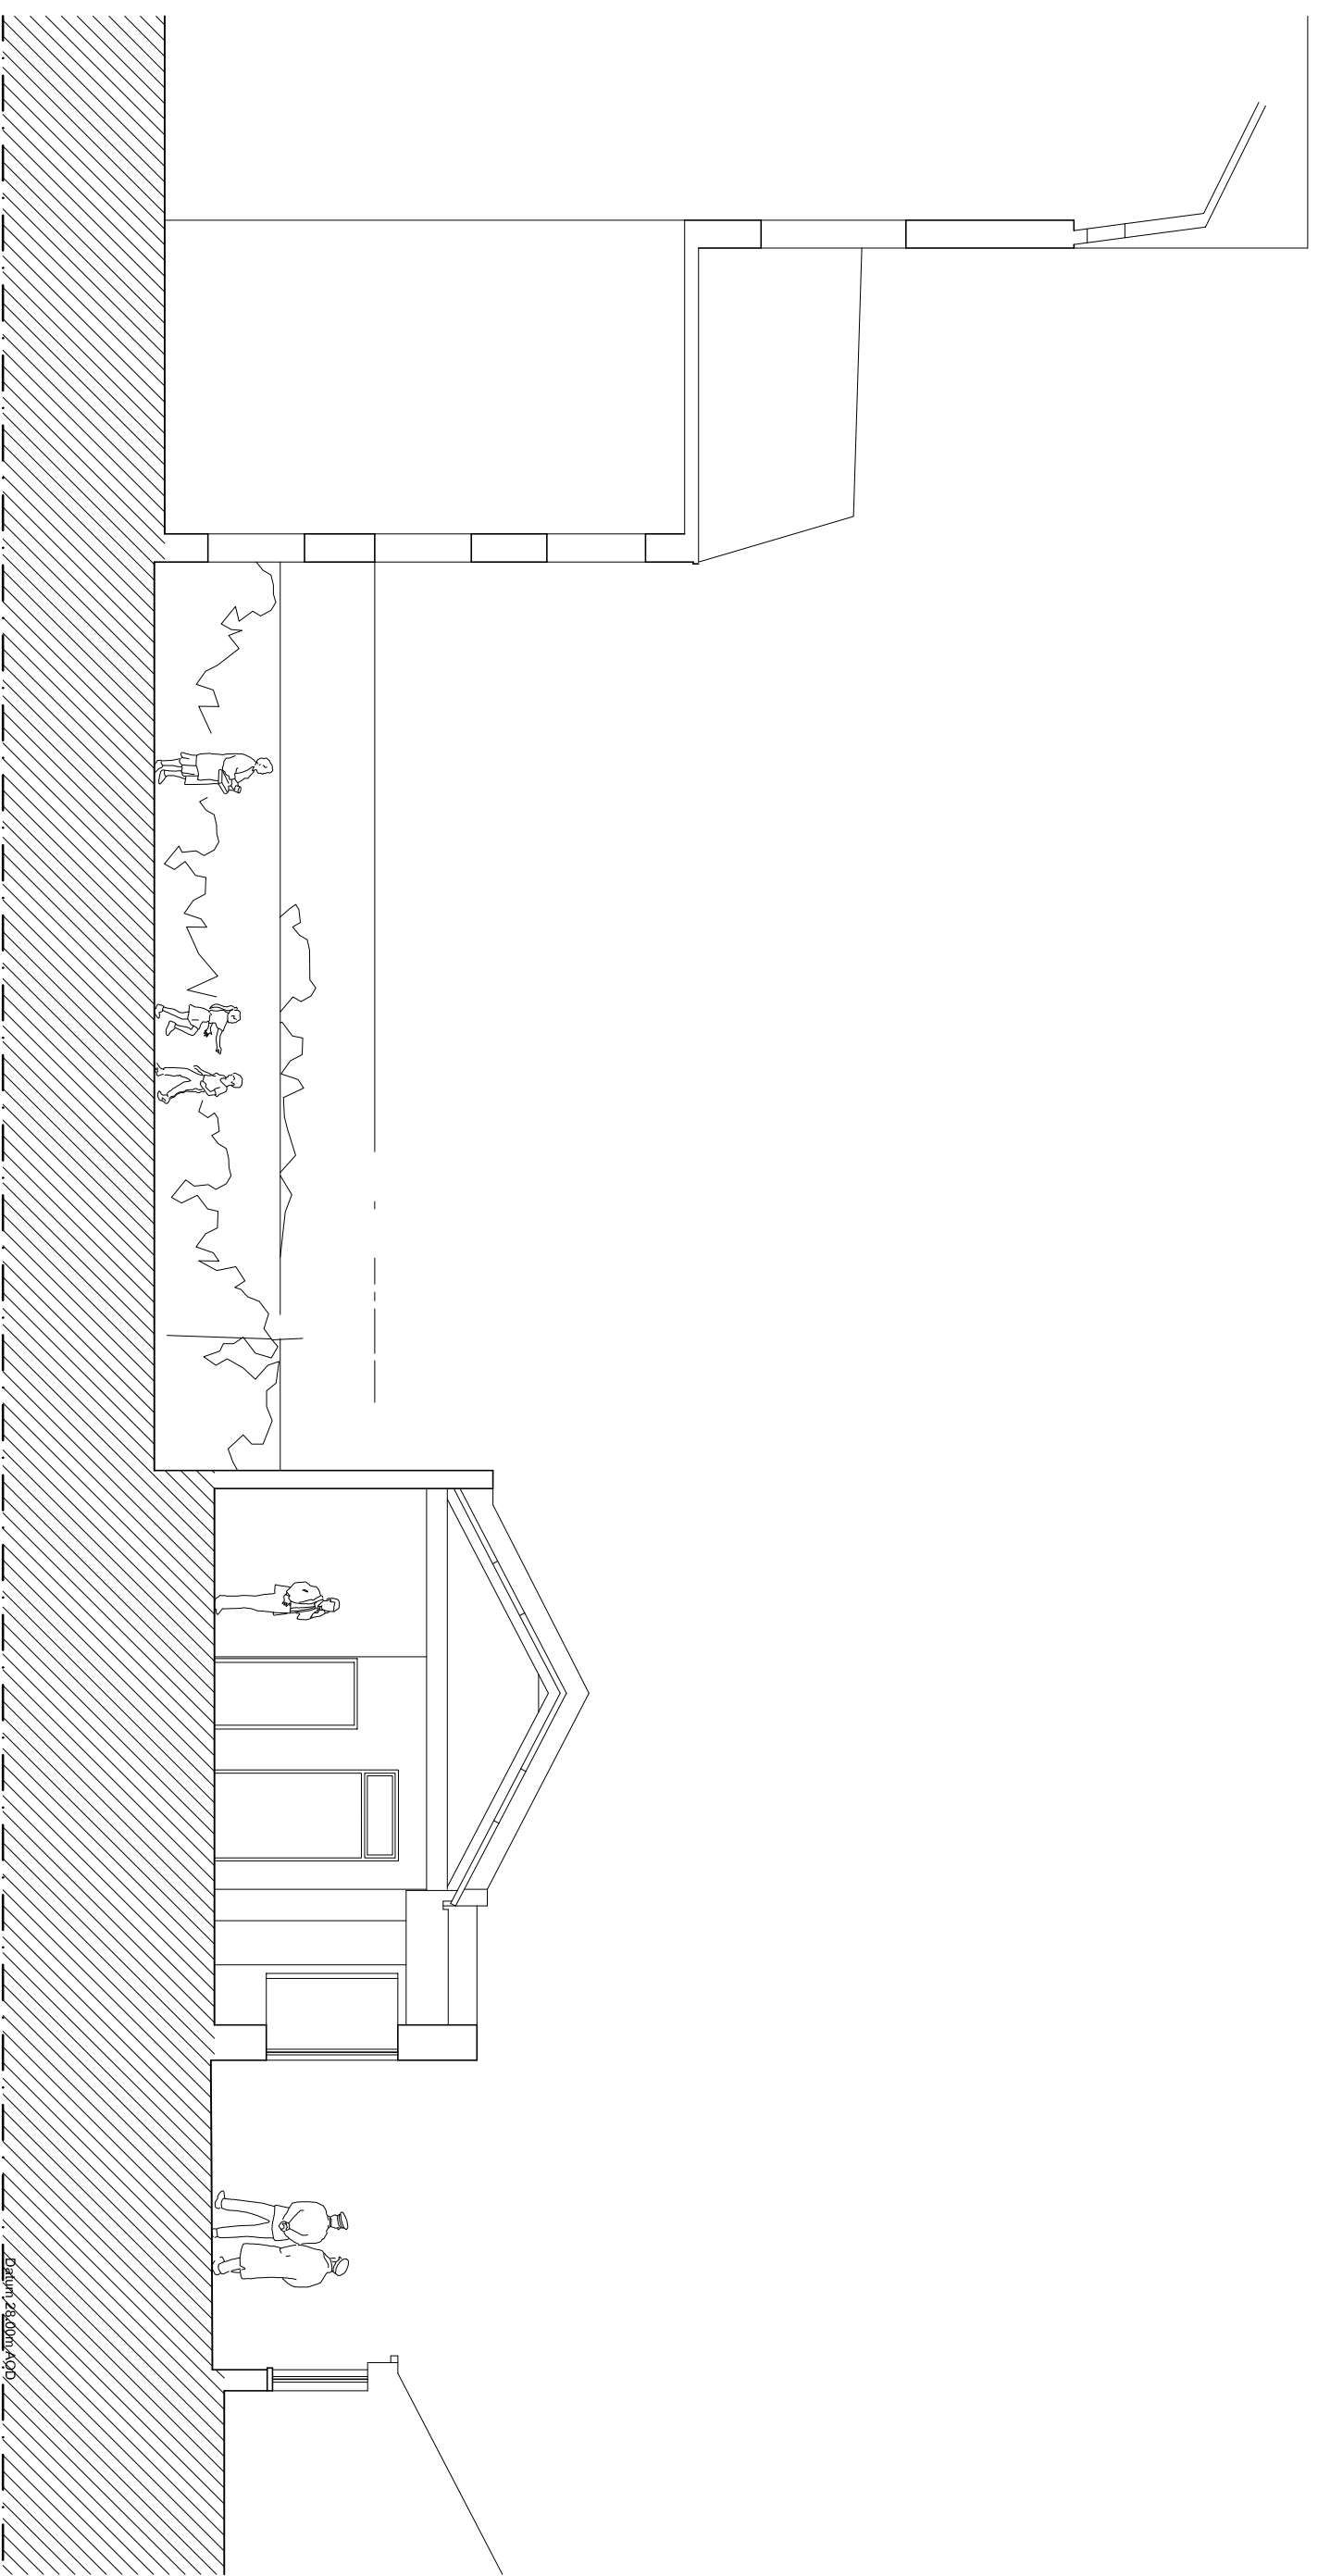

EXISTING SECTION A-A

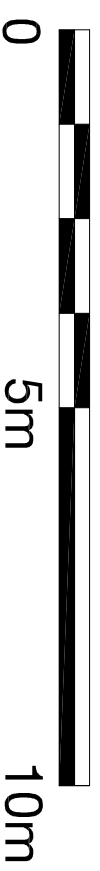

**dexter  
moren  
associates**  
architecture urban design  
interior design creative media  
www.dextermoren.com

57d  
jamestown road  
london nw1 7db  
UK

t: 020 7267 4440  
f: 020 7267 6044

A Issued for planning  
rev amendments

23.06.09  
date by

SC  
HotSauce TV Ltd.  
client

project  
57c Jamestown Road, London NW1

drawing title  
Existing Section AA

drawing status  
PLANNING

scale  
1:100 @ A3  
NTS @ A4

date  
21.05.09

drawn by  
SC

checked by  
WY

job no.  
0720

drawing no.  
PL-006

revision  
A