



## NOTES

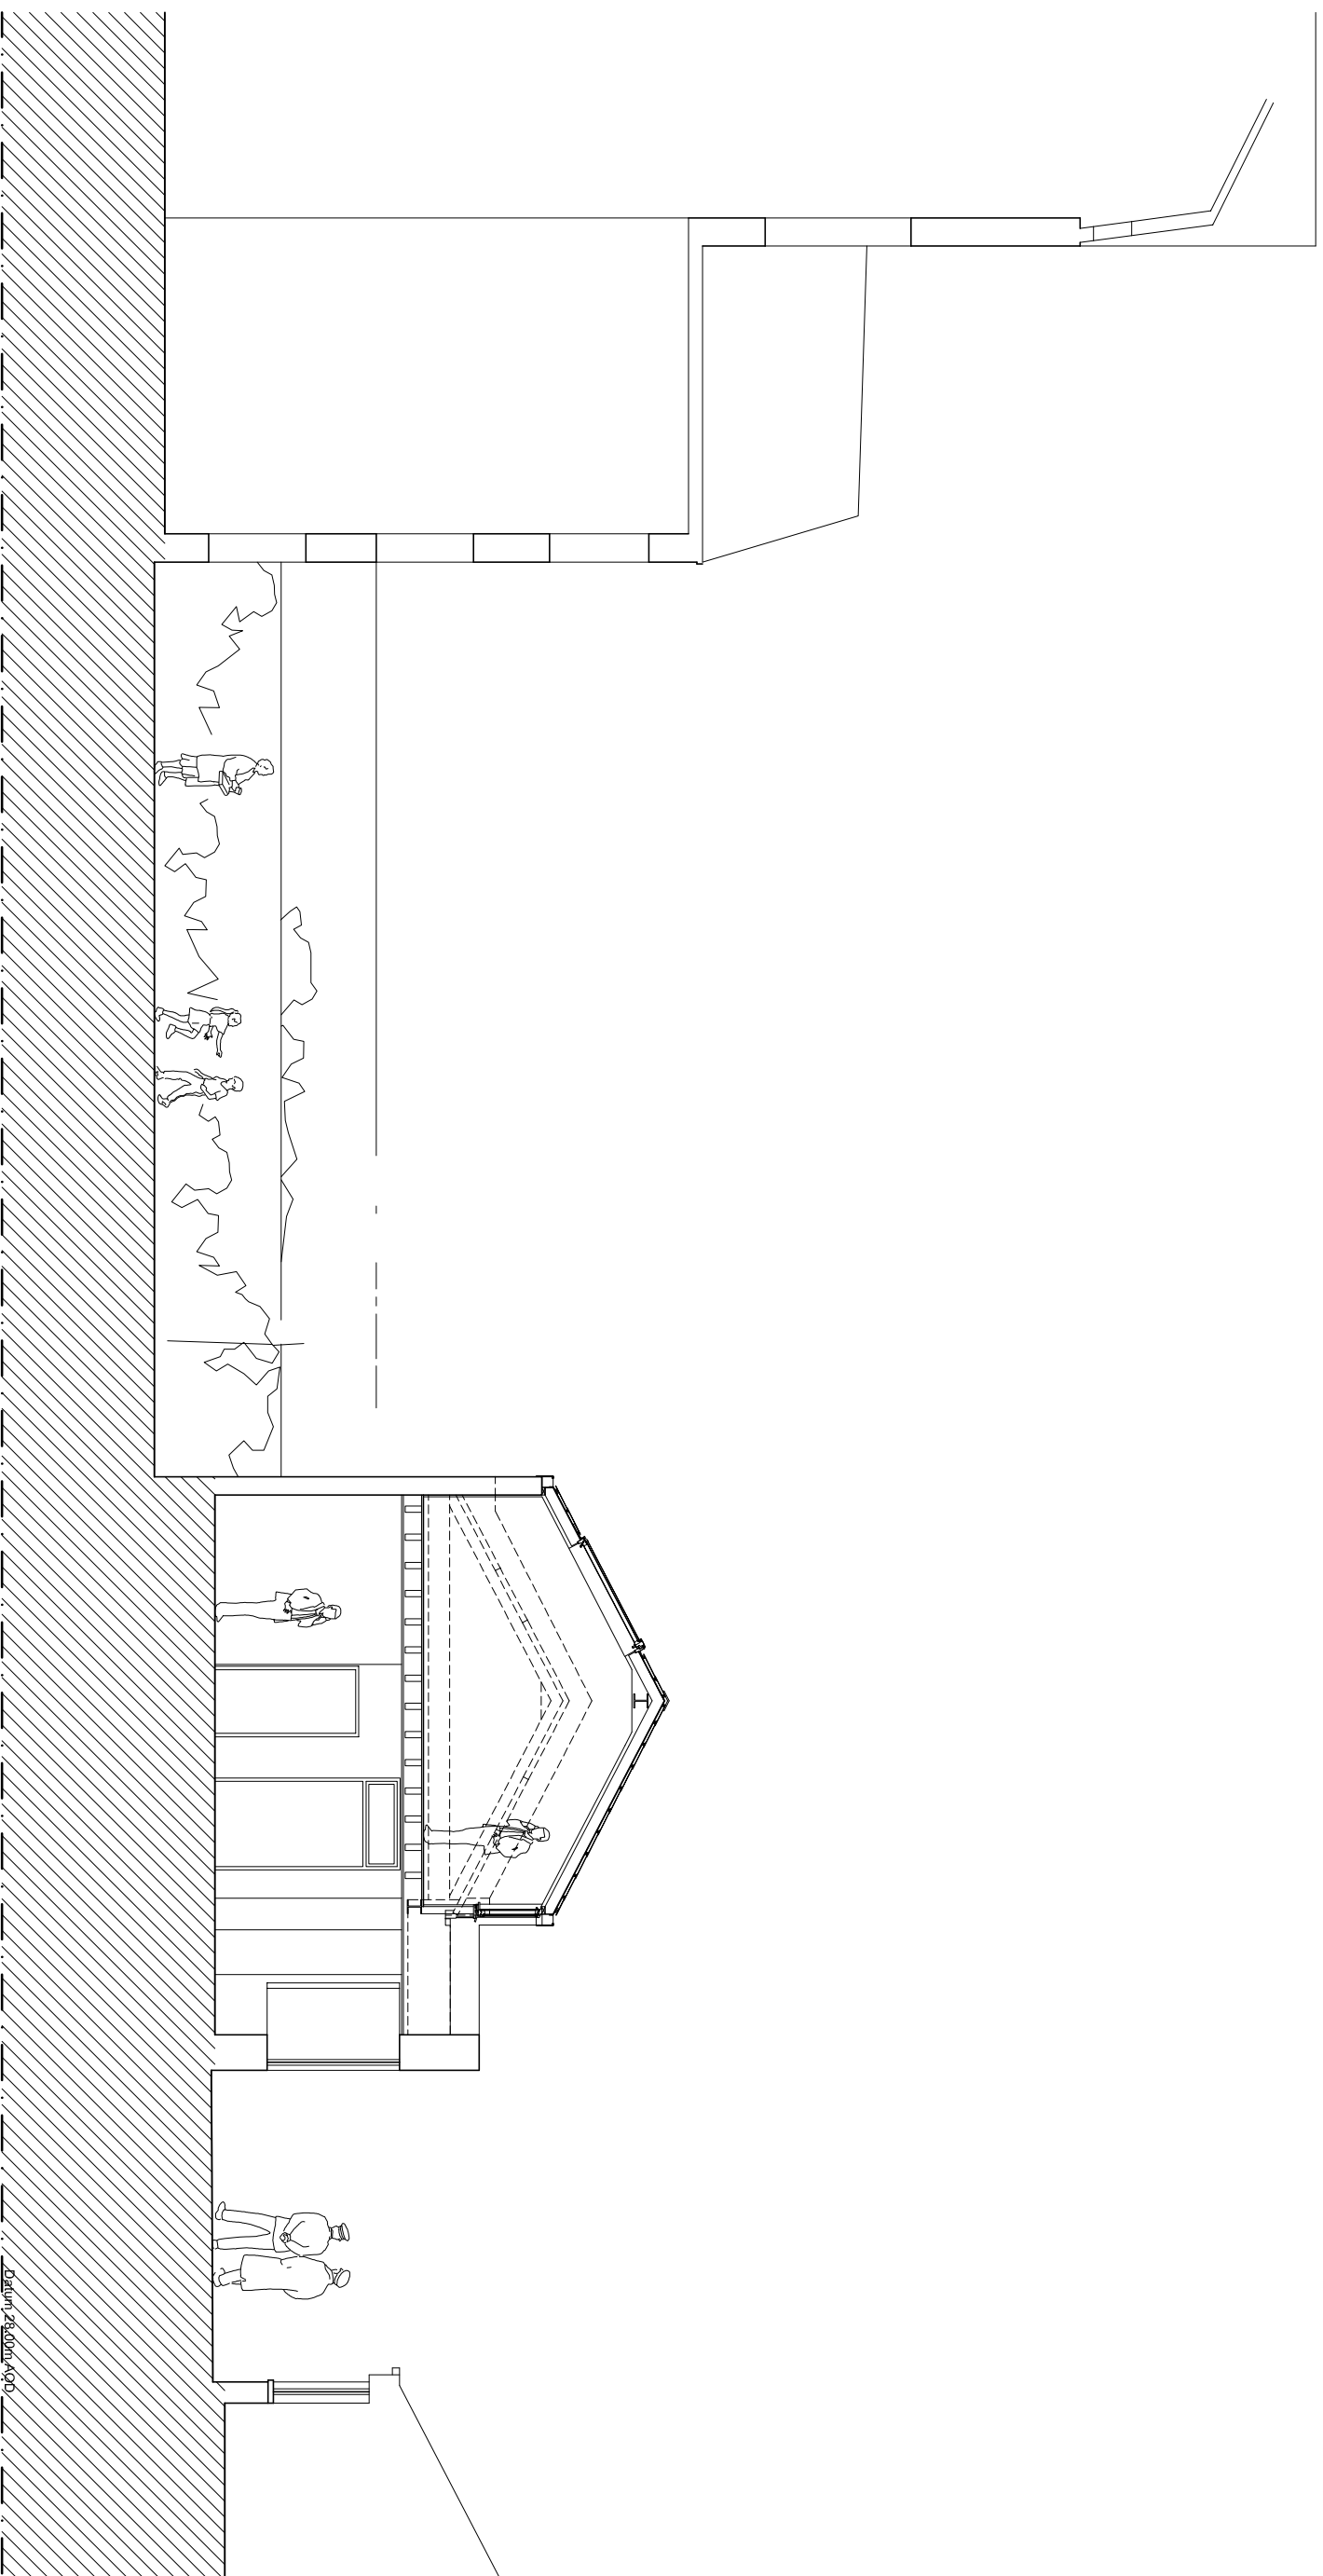

### PROPOSED SECTION A-A

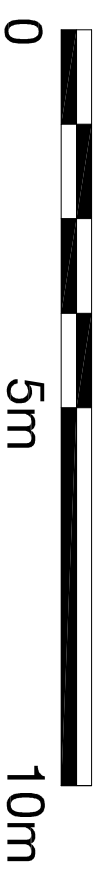

**dexter  
moren  
associates**  
architecture urban design  
interior design creative media  
www.dextermoren.com

57d  
jamestown road  
london nw1 7db  
UK

t: 020 7267 4440  
f: 020 7267 6044

A Issued for Planning  
rev amendments

23.06.09  
date  
SC  
by

client  
HotSauce TV Ltd.  
project  
57c Jamestown Road, London NW1

drawing title  
Proposed Section AA  
drawing status  
PLANNING

scale  
1:100 @ A3  
NTS @ A4  
job no.  
0720

date  
21.05.09  
drawing no.  
PL-007

drawn by  
SC

checked by  
WV  
revision  
A