



2no Semi - private meeting room TBC

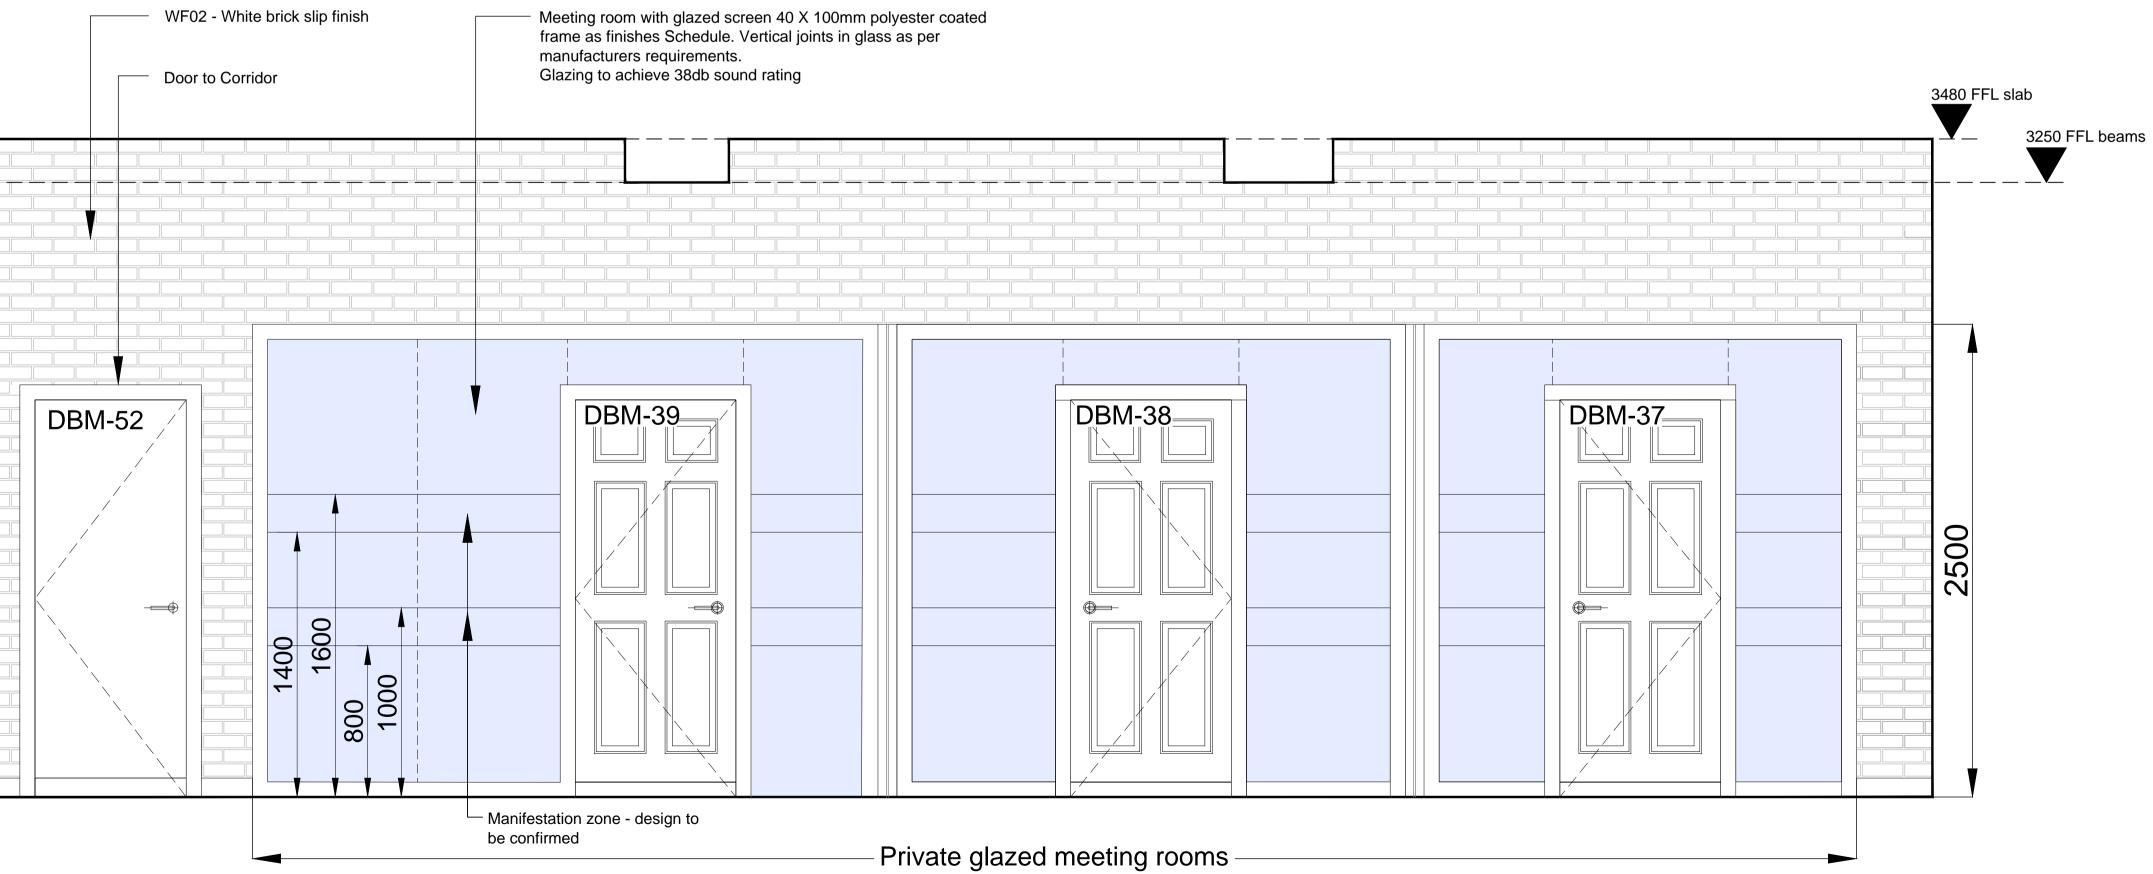

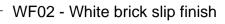

WF02 - White brick slip finish ———

D	03.08.2017	PLANNING ISSUE		RA	
REV	DATE	REVISION		INITIALS	
LIOYDS BANKING GROUP   ALL DIMENSIONS TO BE VERIFIED PRIOR TO COMMENCING WORK. DRAWING TO BE READ IN CONJUNCTION WITH PROJECT SPECIFICATIONS.   MIS DRAWING IS THE PROPERTY OF LLOYDS BANKING GROUP AND COPYRIGHT RESERVED BY THEM. THE DRAWING IS ISUED ON CONDITION THAT IT IS NOT COPIED OR DISCLOSED BY OR TO ANY UNAUTHORISED PERSONS WITHOUT PRIOR CONSENT IN WRITING TO LLOYDS BANKING GROUP - GROUP PROPERTY. LL MODIFIED DRAWINGS SHOULD BE RETURNED TO LLOYDS BANKING GROUP.   BISTOL - PO BOX 112, Canons House, Canons Way, BRISTOL, BS99 7LB EINBURGH -Signthill South, 12 Bankhead Crossway South, EDINBURGH, EH11 4EN HALFAX - Trinity Road, HALIFAX, West Yorkshire, HX1 2RG					
			SCALE		
Hal	lifax	Oxford Street	A1 - 1 A3 - 1		
LO	NDON, WC		DATE 15:05	:2017	
Bas Inte	Basement Floor Plan nternal Elevation Sheet 2 PLANNING PLANNING		N BY		
	WING NUMBE 941725-ARC	R )1-BM-0202-PL	REVISI D	ON	

3480 FFL slab							
	- – 3250 FFL bear	ms					