
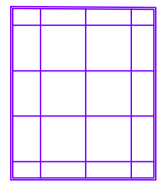
 
 


-  SUSPENDED CEILING SYSTEM (Retail and Office Common Areas.)
 manufacturer: Armstrong World Industries Ltd.
 Product reference: Dune Supreme Regular BP 2273 M4.
 Ceiling module: 600 x 600 mm.
 Grid: Trulok Prelude Suspension System, Exposed 24mm Grid.
 Access: Infill units fully demountable.
-  MF PLASTERBOARD CEILING WITH FEATURE RAFT
 220A PROPRIETARY SUSPENDED CEILING SYSTEM
 (Plasterboard / Bulkheads / Soffits - Internal)
 Manufacturer: British Gypsum. (or similar approved)
 Product reference: CasoLine MF.
 Lining board: 12.5mm Wallboard.
 Finishing: Seamless jointing, for paint finish.
 Accessories: Metal beads/ stops
 Suspension system: Grid centres: 600mm.
 Hangers: Type recommended by board manufacturer.
-  EXISTING STRUCTURAL SOFFIT
 Made good and prepared to allow
 for over sprayed paint finish
 Colour: light grey 49gg77/014

NOTE: For all M&E services, Refer to AMD drawings

PROPOSED BASEMENT PLAN

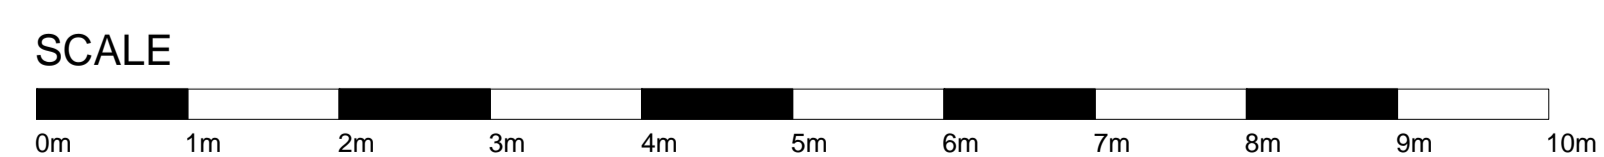

A	03.08.2017	PLANNING ISSUE	RA
REV	DATE	REVISION	INITIALS

LLOYDS BANKING GROUP

ALL DIMENSIONS TO BE VERIFIED PRIOR TO COMMENCING WORK. DRAWING TO BE READ IN CONJUNCTION WITH PROJECT SPECIFICATIONS.

THIS DRAWING IS THE PROPERTY OF LLOYDS BANKING GROUP AND COPYRIGHT IS RESERVED BY THEM. THE DRAWING IS ISSUED ON CONDITION THAT IT IS NOT COPIED OR DISCLOSED BY OR TO ANY UNAUTHORISED PERSONS WITHOUT PRIOR CONSENT IN WRITING TO LLOYDS BANKING GROUP - GROUP PROPERTY. ALL MODIFIED DRAWINGS SHOULD BE RETURNED TO LLOYDS BANKING GROUP.

GROUP PROPERTY

BRISTOL - PO Box 112, Canons House, Canons Way, BRISTOL, BS99 7LB
 EDINBURGH - Sighthill South, 12 Bankhead Crossway South, EDINBURGH, EH11 4EN
 HALIFAX - Trinity Road, HALIFAX, West Yorkshire, HX1 2RG

PROJECT ADDRESS	SCALE
Halifax 118-132, New Oxford Street West End LONDON, WC1A 1HL	A1 - 1:50 A3 - 1:100
DRAWING DESCRIPTION	DATE
Basement Plan RCP - Proposed Ceiling Plan PLANNING	15:05:2017
DRAWING NUMBER	DRAWN BY
50941725-AR01-B1-0801-PL	PW
	REVISION
	A