




PROPOSED PLAN @ 1:100

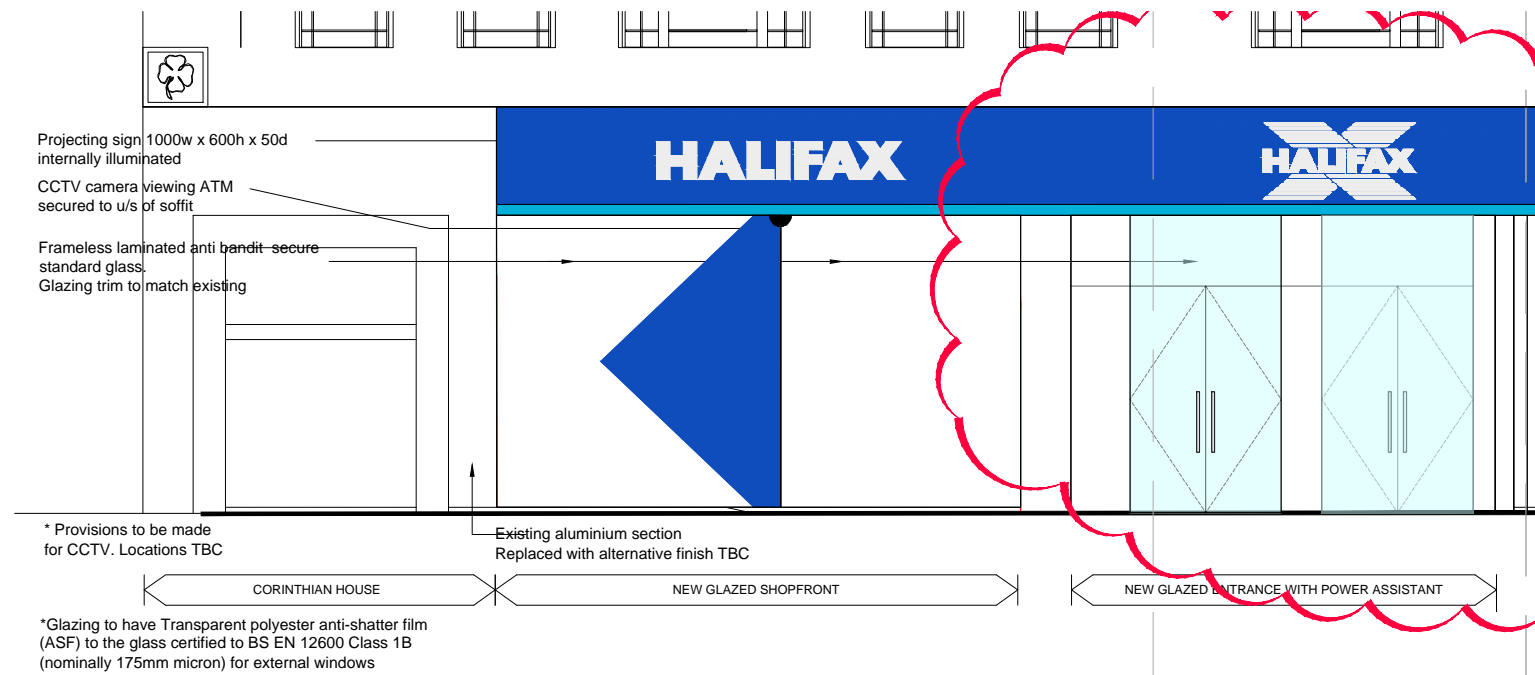


ELEVATION A-A TOTTENHAM COURT ROAD ELEVATION @ 1:50

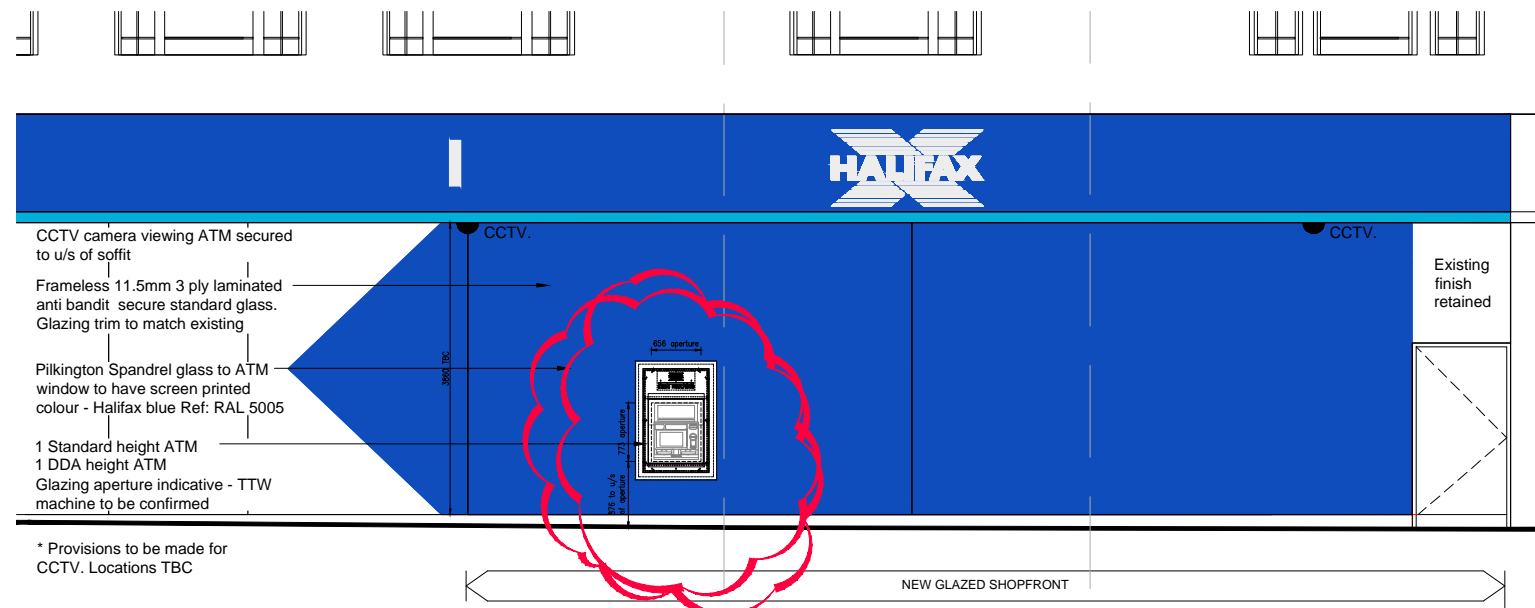


ELEVATION B-B NEW OXFORD STREET @ 1:50

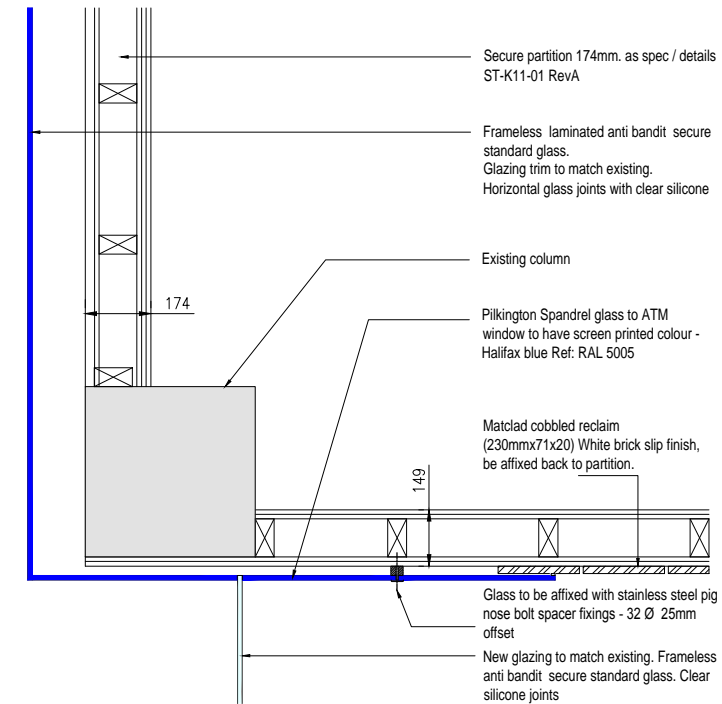

Front Entrance Abutment Detail @ 1:10

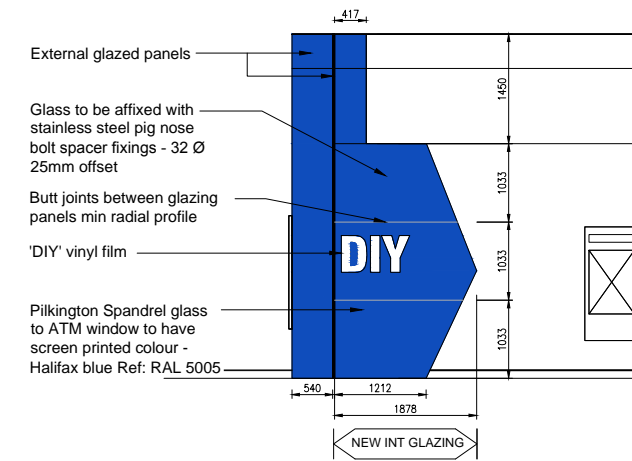

INTERNAL ELEVATION C-C @ 1:50

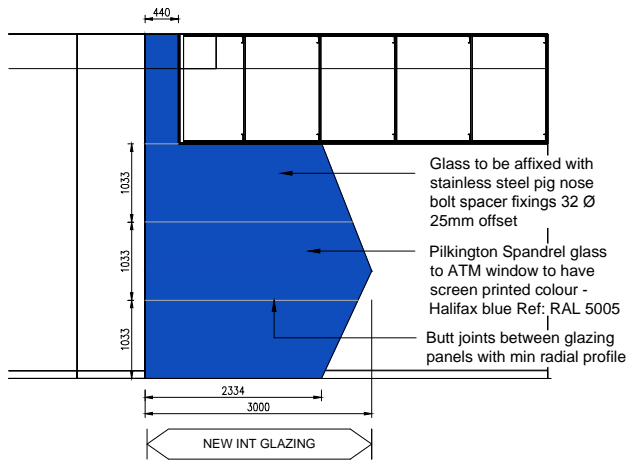

INTERNAL ELEVATION D-D @ 1:50

REV	DATE	REVISION	INITIALS
LLOYDS BANKING GROUP			
<small>ALL DIMENSIONS TO BE VERIFIED PRIOR TO COMMENCING WORK. DRAWING TO BE READ IN CONJUNCTION WITH PROJECT SPECIFICATIONS.</small>			
<small>THIS DRAWING IS THE PROPERTY OF LLOYDS BANKING GROUP AND COPYRIGHT IS RESERVED BY THEM. THE DRAWING IS ISSUED ON CONDITION THAT IT IS NOT COPIED OR DISCLOSED BY OR TO ANY UNAUTHORISED PERSONS WITHOUT PRIOR CONSENT IN WRITING TO LLOYDS BANKING GROUP - GROUP PROPERTY. ALL MODIFIED DRAWINGS SHOULD BE RETURNED TO LLOYDS BANKING GROUP.</small>			
GROUP PROPERTY			
<small>BRISTOL - PO Box 112, Canons House, Canons Way, BRISTOL, BS99 7LB EDINBURGH - Signhill South, 12 Bankhead Crossway South, EDINBURGH, EH11 4EN HALIFAX - Trinity Road, HALIFAX, West Yorkshire, HX1 2RG</small>			
PROJECT ADDRESS Brand - Halifax 118-132, New Oxford Street West End LONDON, WC1A 1HL			SCALE A1 - 1:50 A3 - 1:100
DRAWING DESCRIPTION Proposed Part Elevation New Glazing			DATE 06/12/2017 DRAWN BY PW
DRAWING NUMBER 50941725-AR02-E1-0201			REVISION -