



EXISTING - FRONT VIEW

Scale 1:25 on A1

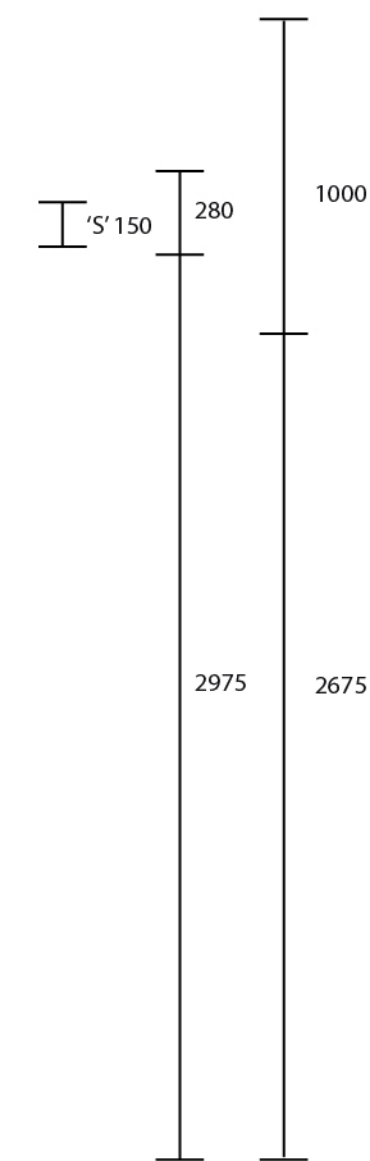

EXISTING - SIDE VIEW

Scale 1:25 on A1

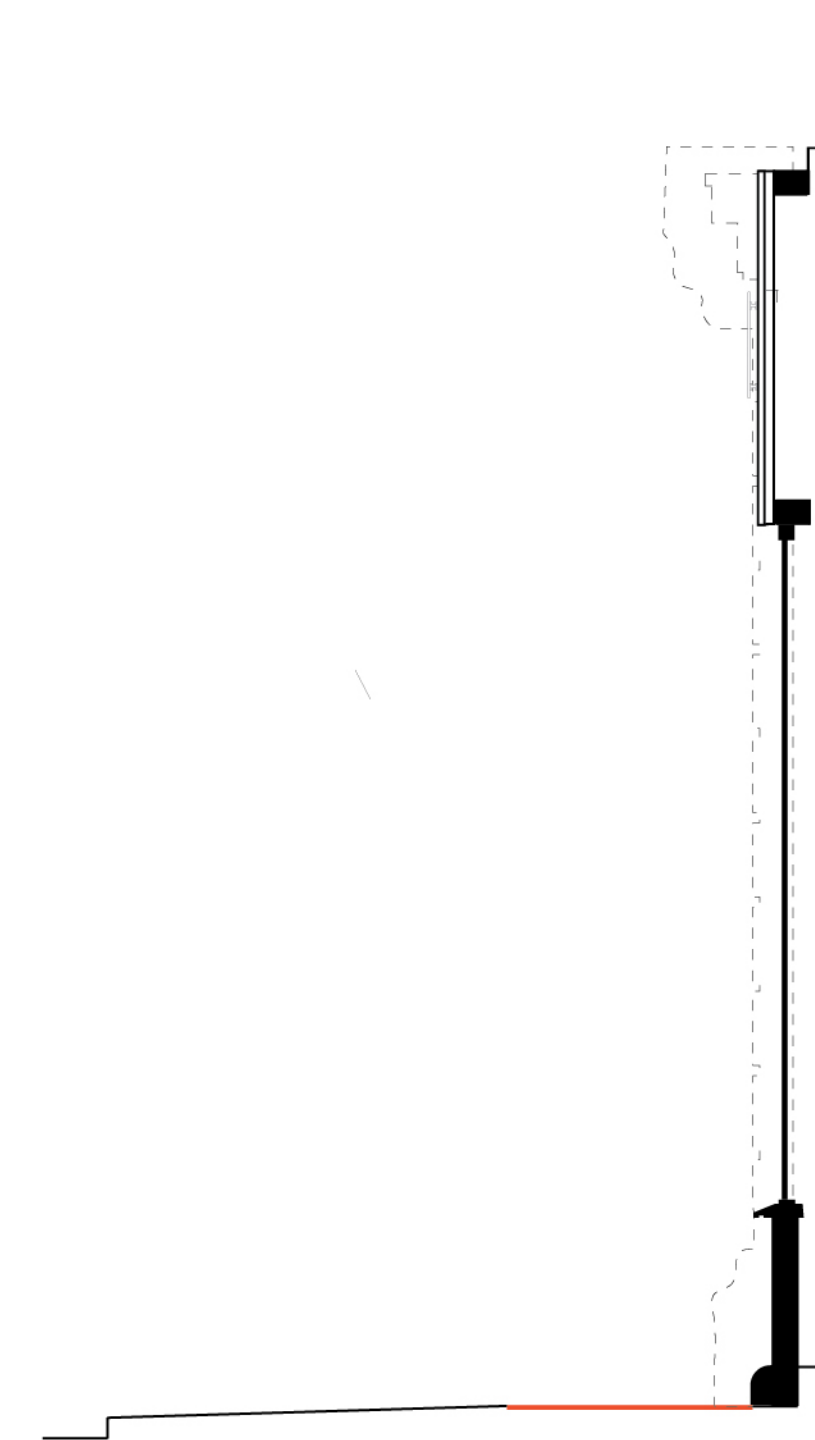

FASCIA DETAILS FOR PLANNING APPLICATION

LIGHTING:	STATIC ILLUMINATION FROM ABOVE NOT TO EXCEED 200 LUMENS
COLOUR:	FASCIA AND SHOPFRONT TO BE REBRANDED TO RAL WHITE (TBC) FILASTERS PAINTED WHITE/BRICKWORK RENDERED SHOPFRONT PAINTED RAL WHITE (TBC)
DIMENSIONS:	TIMBER FASCIA TO PROJECT NO MORE THAN 100MM FASCIA LENGTH 5000MM, HEIGHT 750MM

CLIENT:	MIMI HOLIDAY
DRAWING NUMBER:	TL/AMH-PH/P01
DATE:	DATE05/12/17
DRAWN BY:	DRAWN BY/TIM LOWTON
DESIGNED BY:	DESIGNED BY/TIM LOWTON
SITE ADDRESS:	107 REGENT'S PARK ROAD PRIMROSE HILL LONDON NW1 8UR
SCALE:	1:25 ON A1
REVISIONS:	7
DIMENSIONS:	ALL DIMENSIONS IN MM (SUBJECT TO SURVEY)

