



3
1:50


2
1:50

1
1:50



0
1:50

-1
1:50

↑
entrance

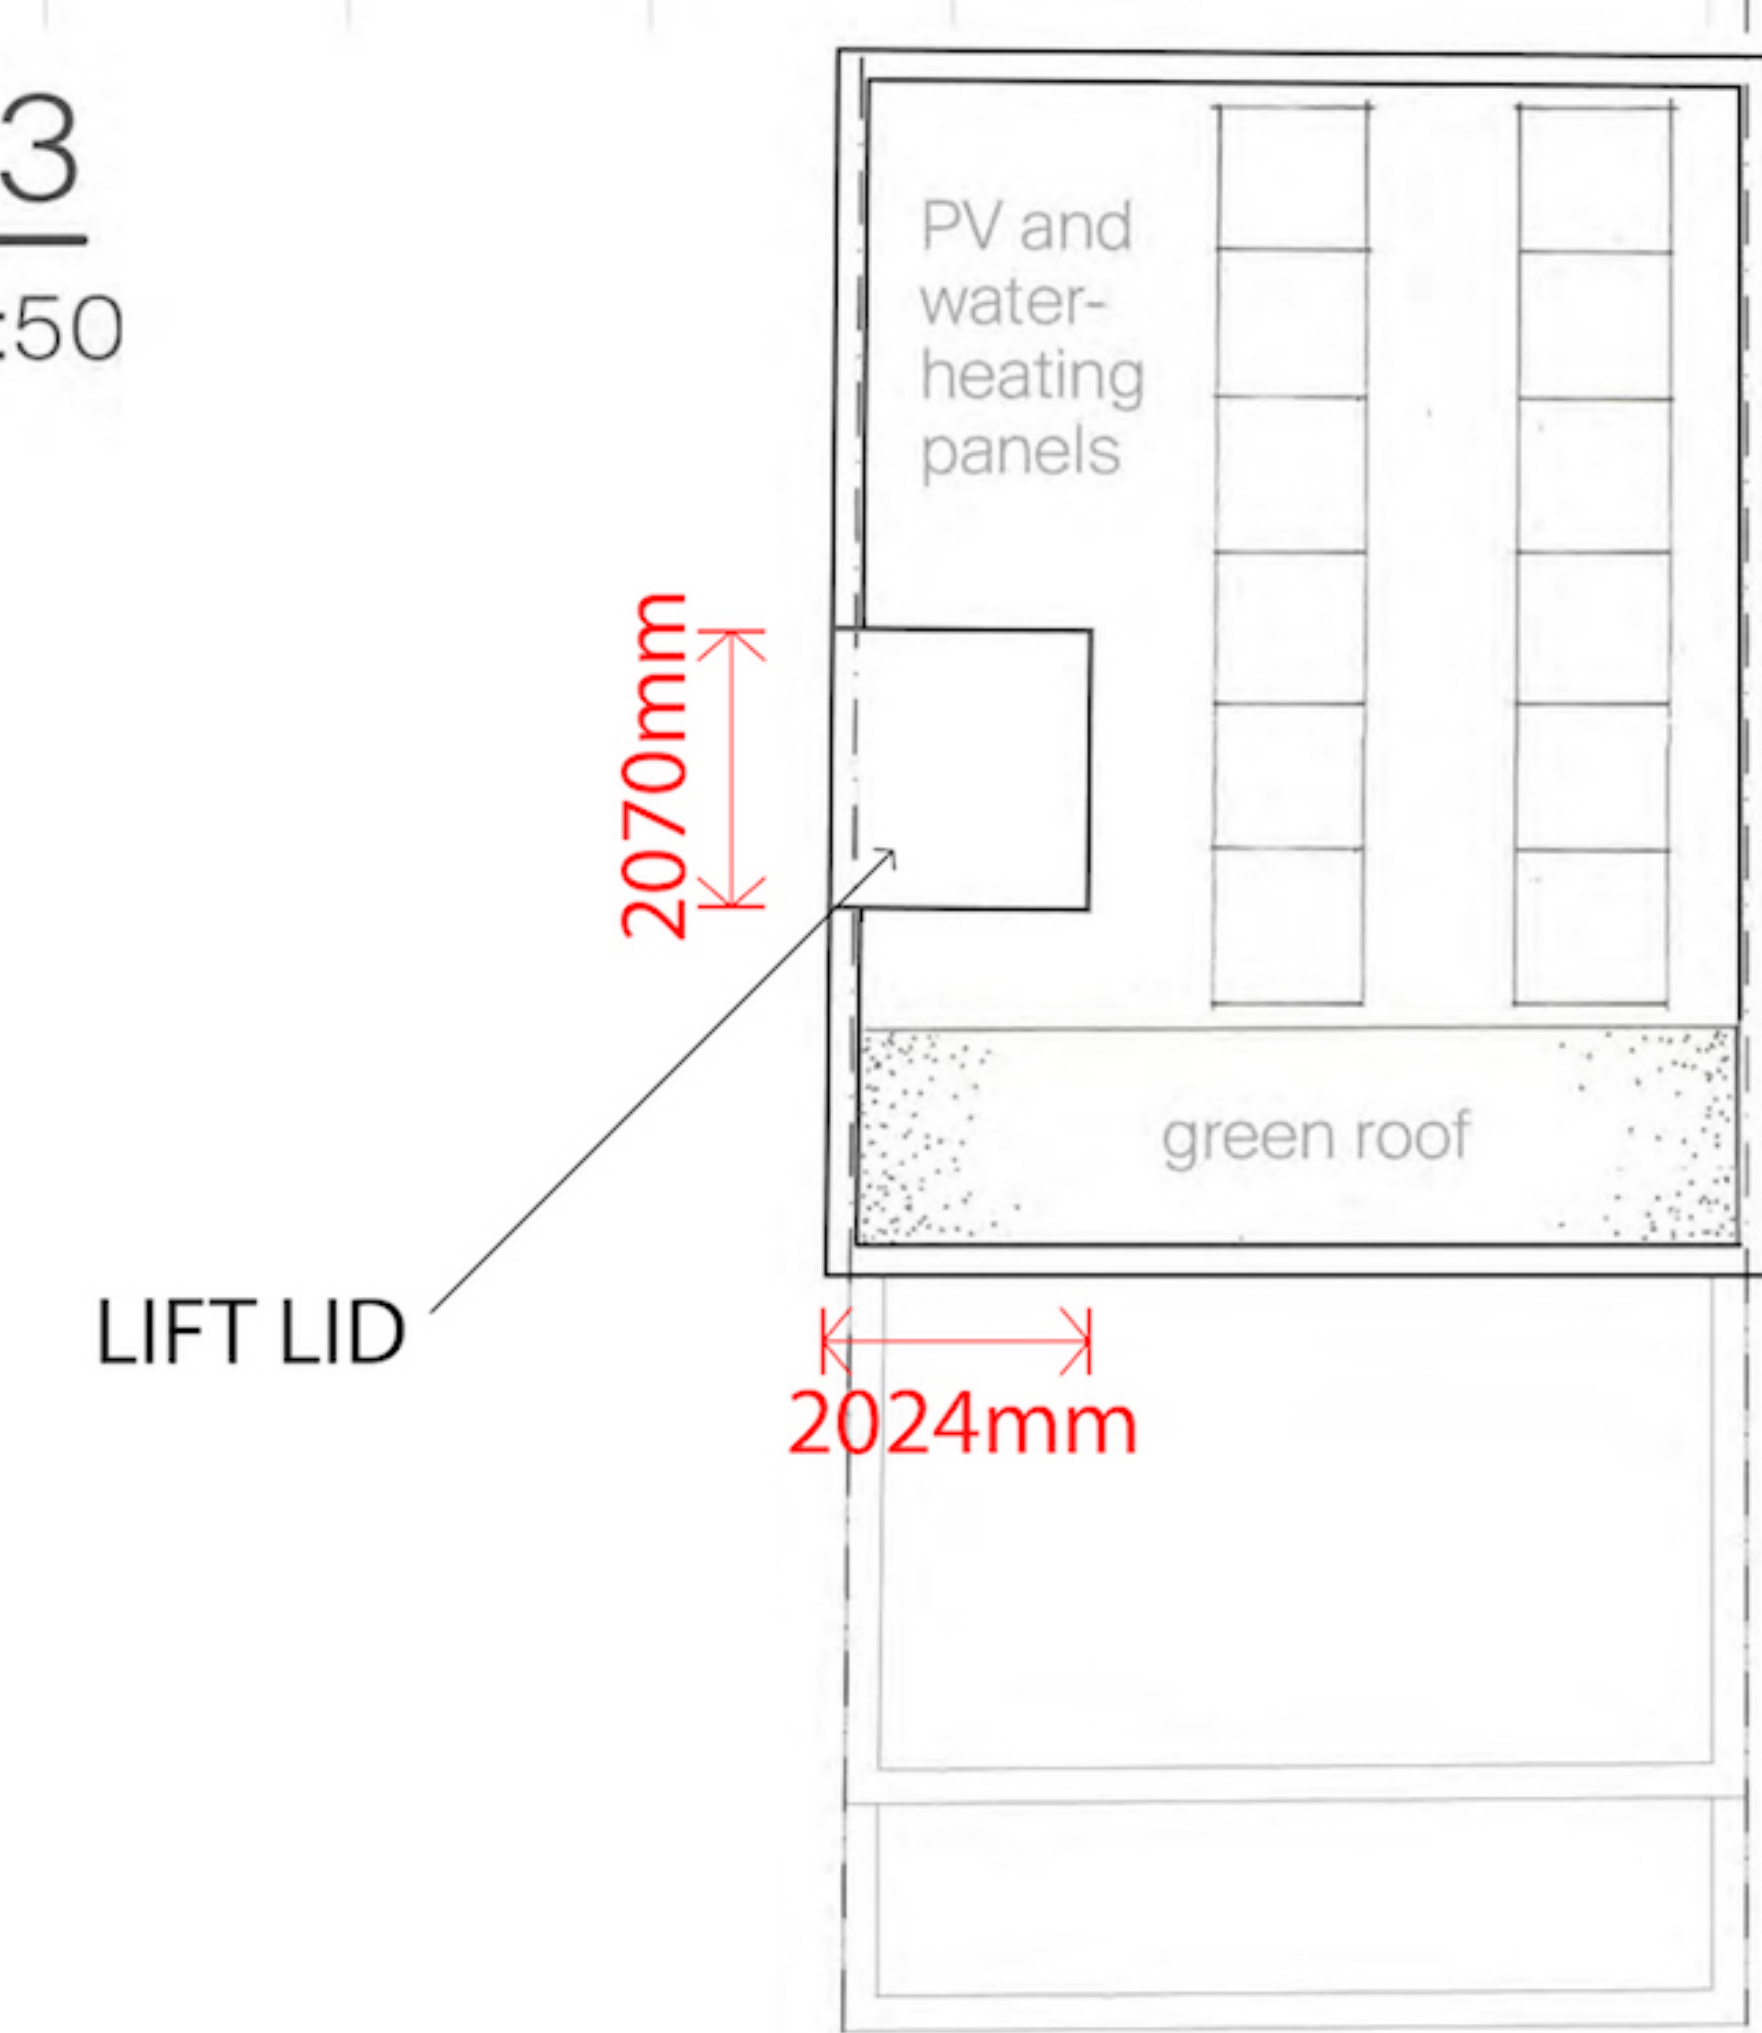

ROOF
1:100

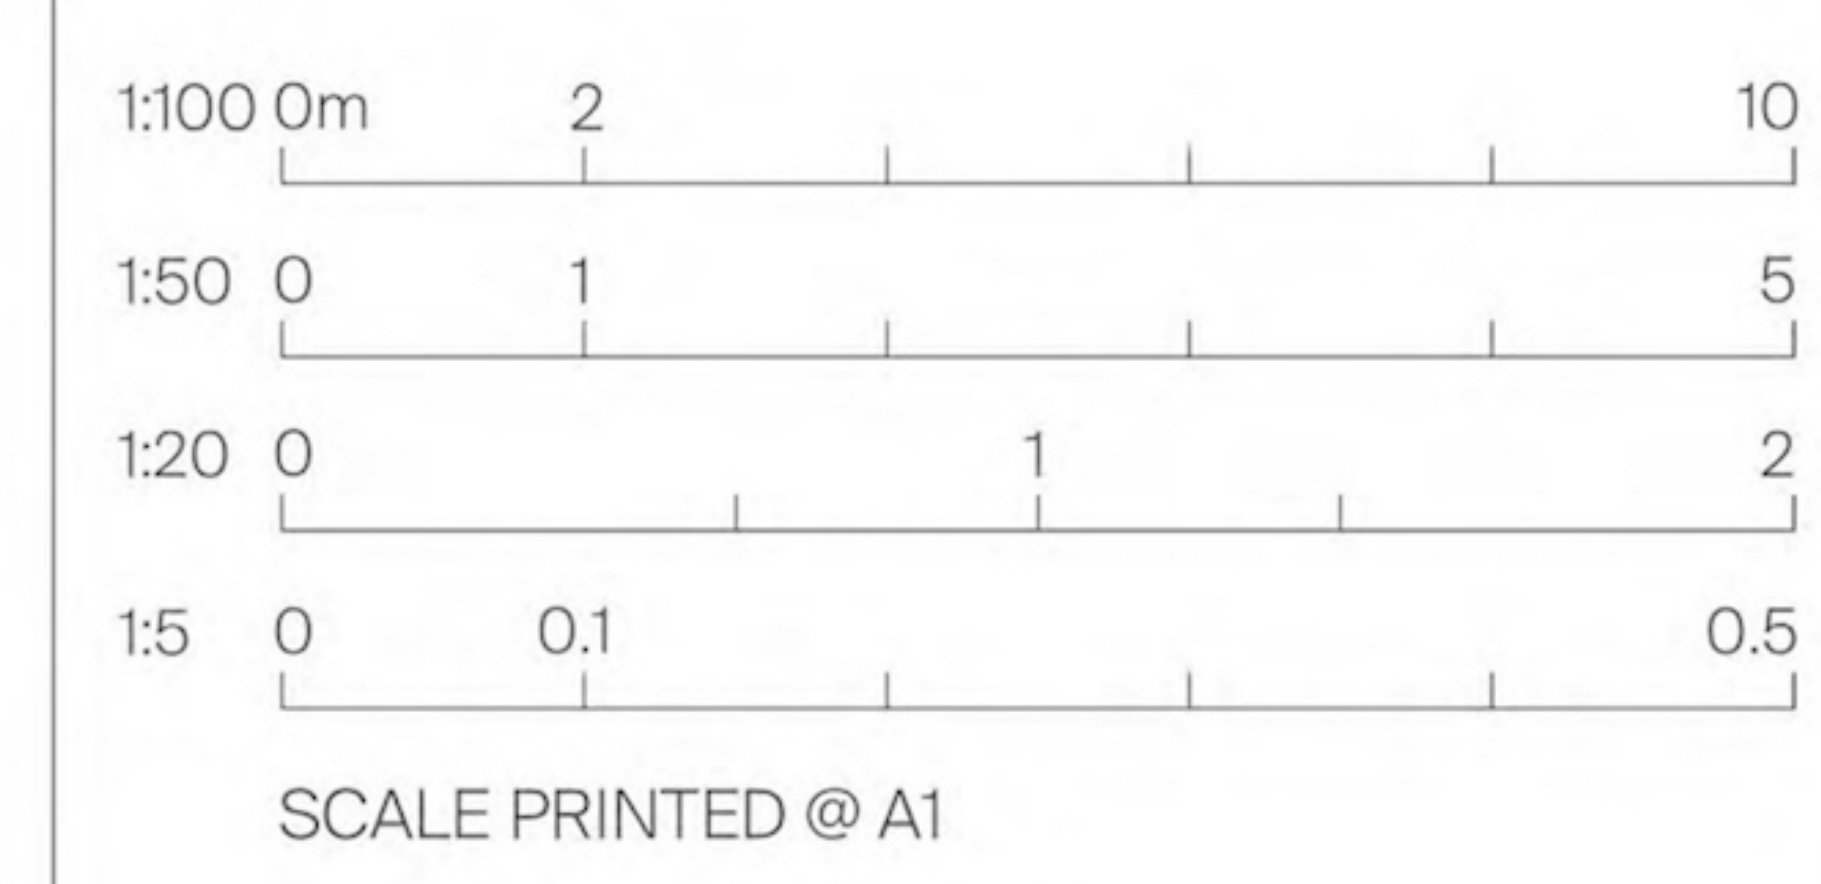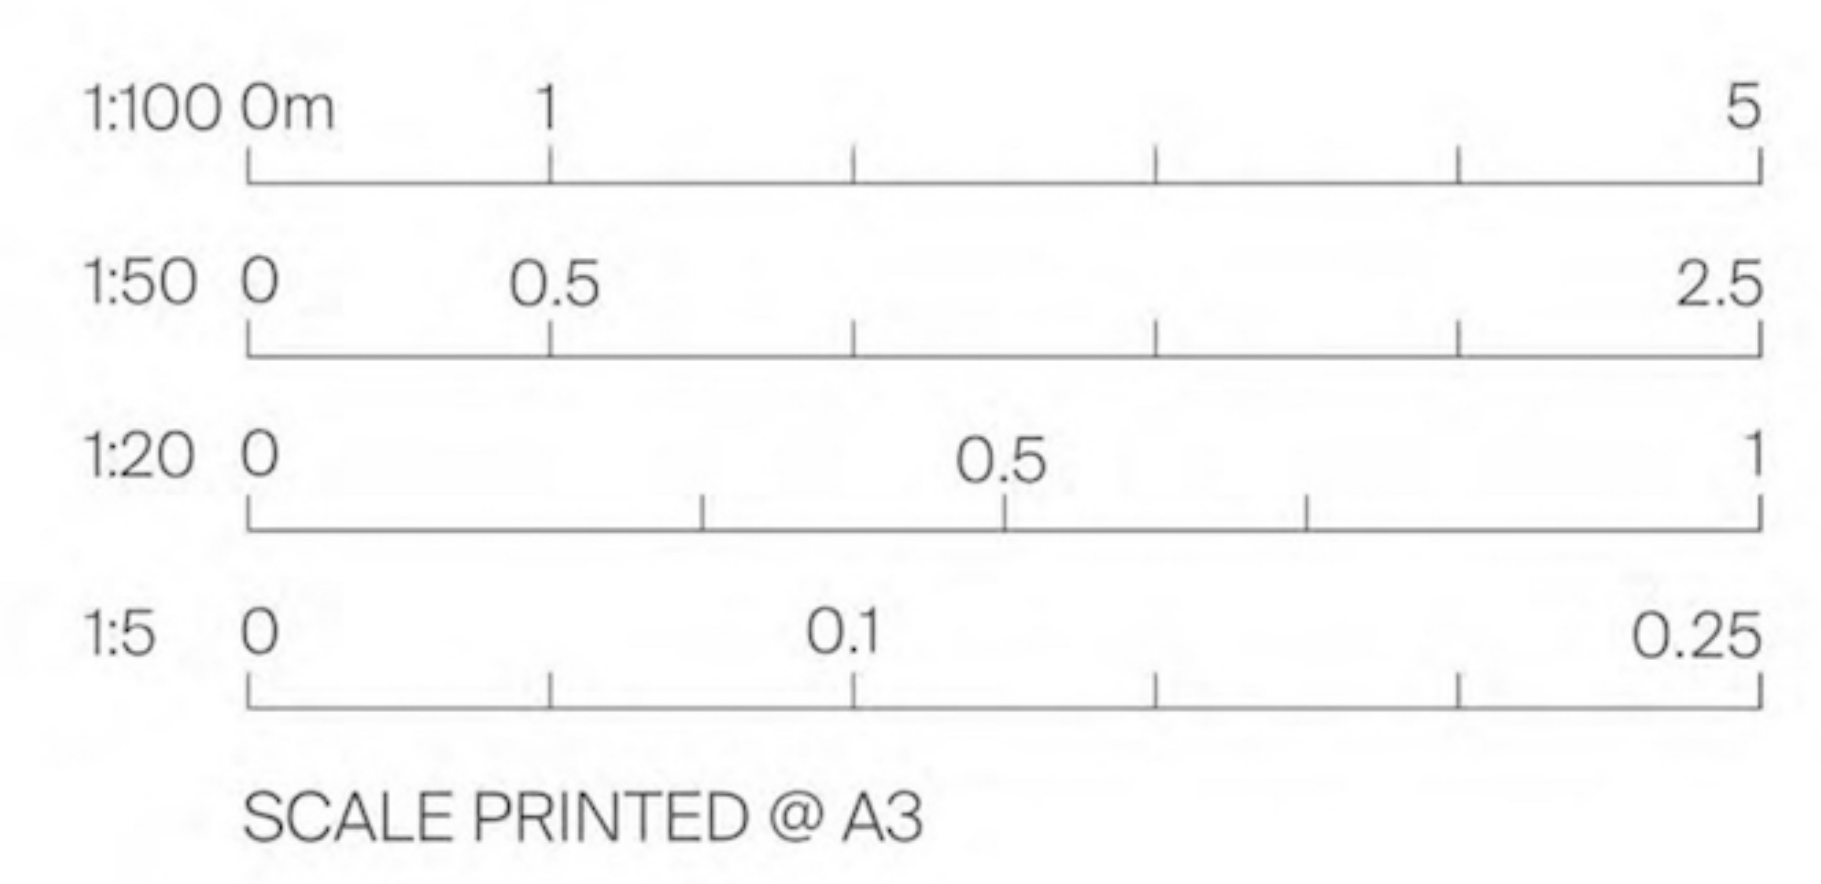

REV.	DATE:	DESCRIPTION:	BY:
03	16.6.16	PLANNING	NW
02	11.6.16	CLIENT SIGN-OFF	NW
01	1.6.16	INFORMATION	NW
00	23.5.16	INFORMATION	NW

Revisions:

Notes:

Drawing Title:
**PLANS:
All Floors**

Scale:
@A1 1:50 and 1:100

Date:
12.09.16

Drawn By:
NW

PLANNING

Project:
27 King's Mews
London WC1N 2JB

Job No. 116 Drawing No. A1200 Revision 06

NICO WARR—ARCHITECTS

56 Great Western Studios
65 Alfred Road
London W2 5EU

+44 (0)20 3289 9333
admin@nicowarr.com
www.nicowarr.com