



EXISTING SIDE ELEVATION

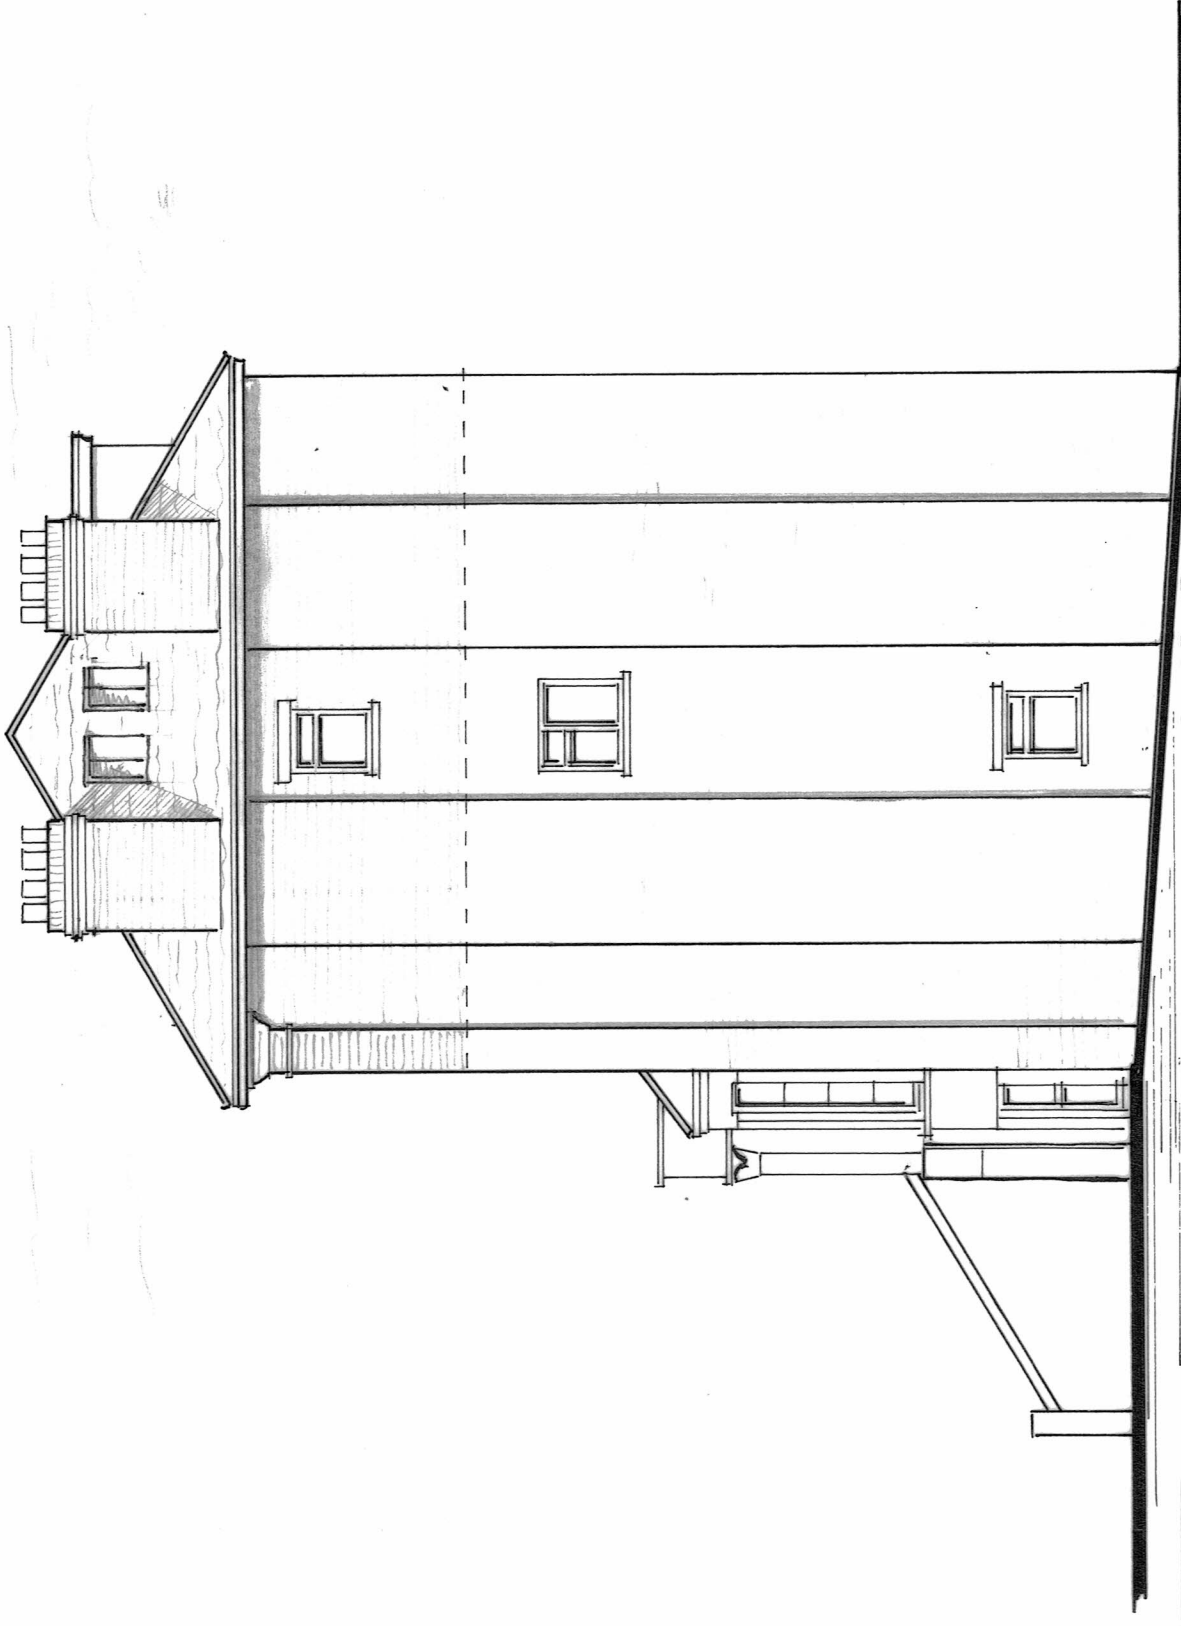

PROPOSED SIDE ELEVATION

EXISTING & PROPOSED ELEVATIONS

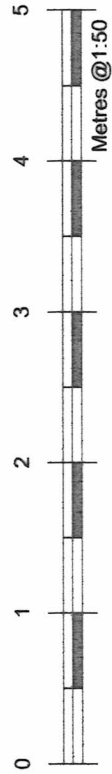

© Copyright ASA 2017

PROPOSED ALTERATIONS
 FLAT 10
 52 WEST END LANE
 LONDON
 NW6 2NE

1:100
 @ A3

2751/07 A

ALLEN SMITH ASSOCIATES

Architectural Planning and Design

The Maltings Barn 27 Kneesworth Street Royston Herts SG8 5AB
 Tel: 01763 247400 - E mail: arcitek@allensmith.co.uk
www.allensmith.co.uk