

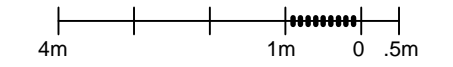
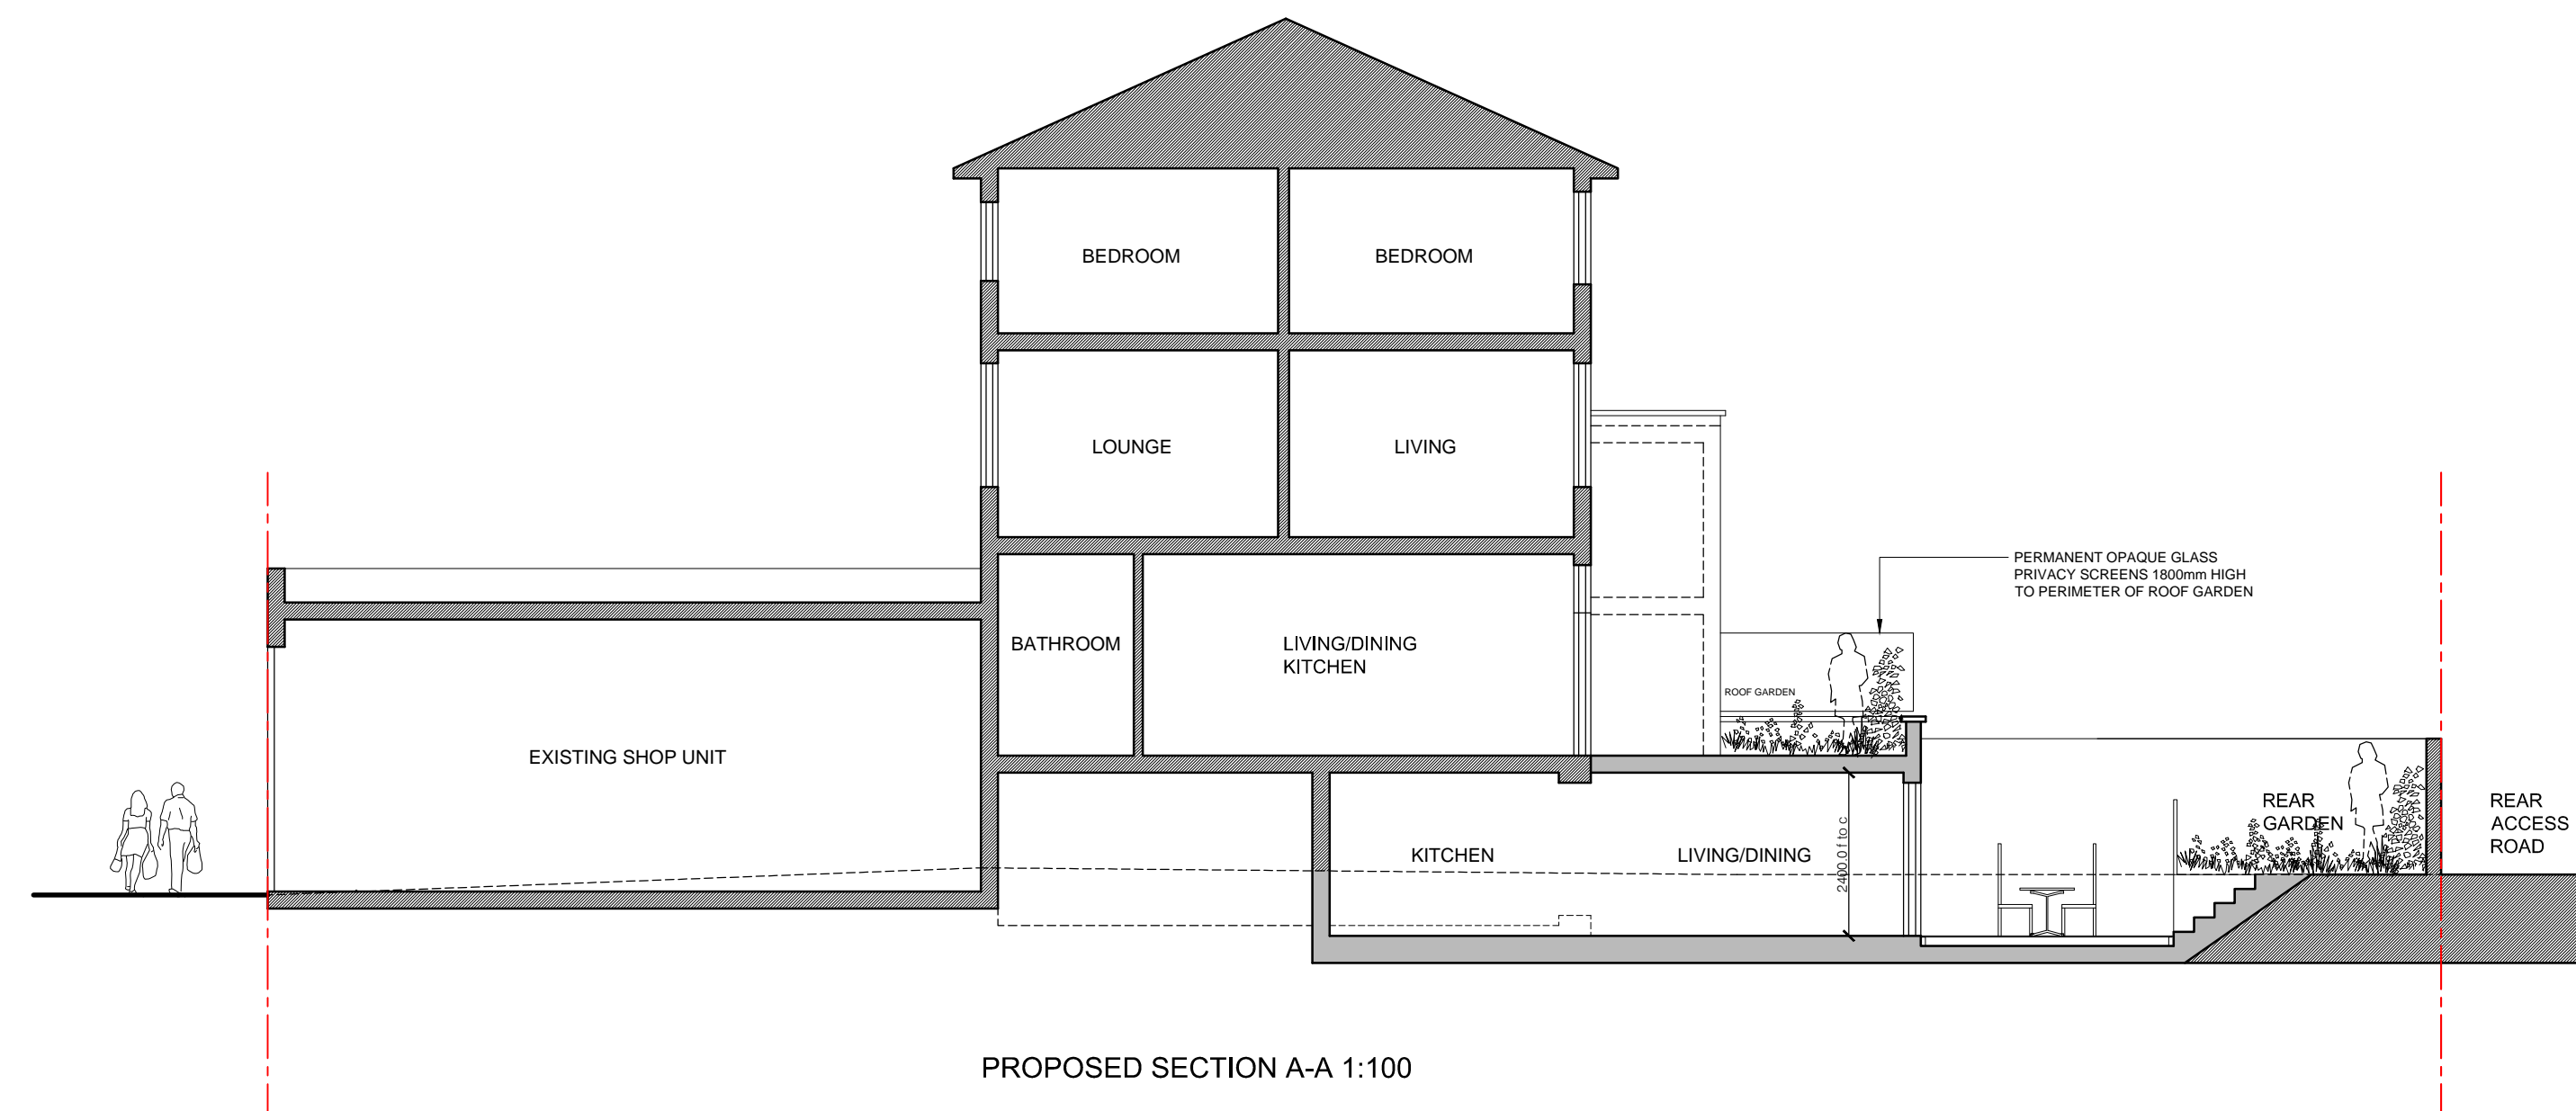


notes:
 Do not scale from this drawing
 All dimensions to be checked on site and any discrepancies reported to the Architect/Contract Administrator before proceeding with the works on site, or off-site fabrication

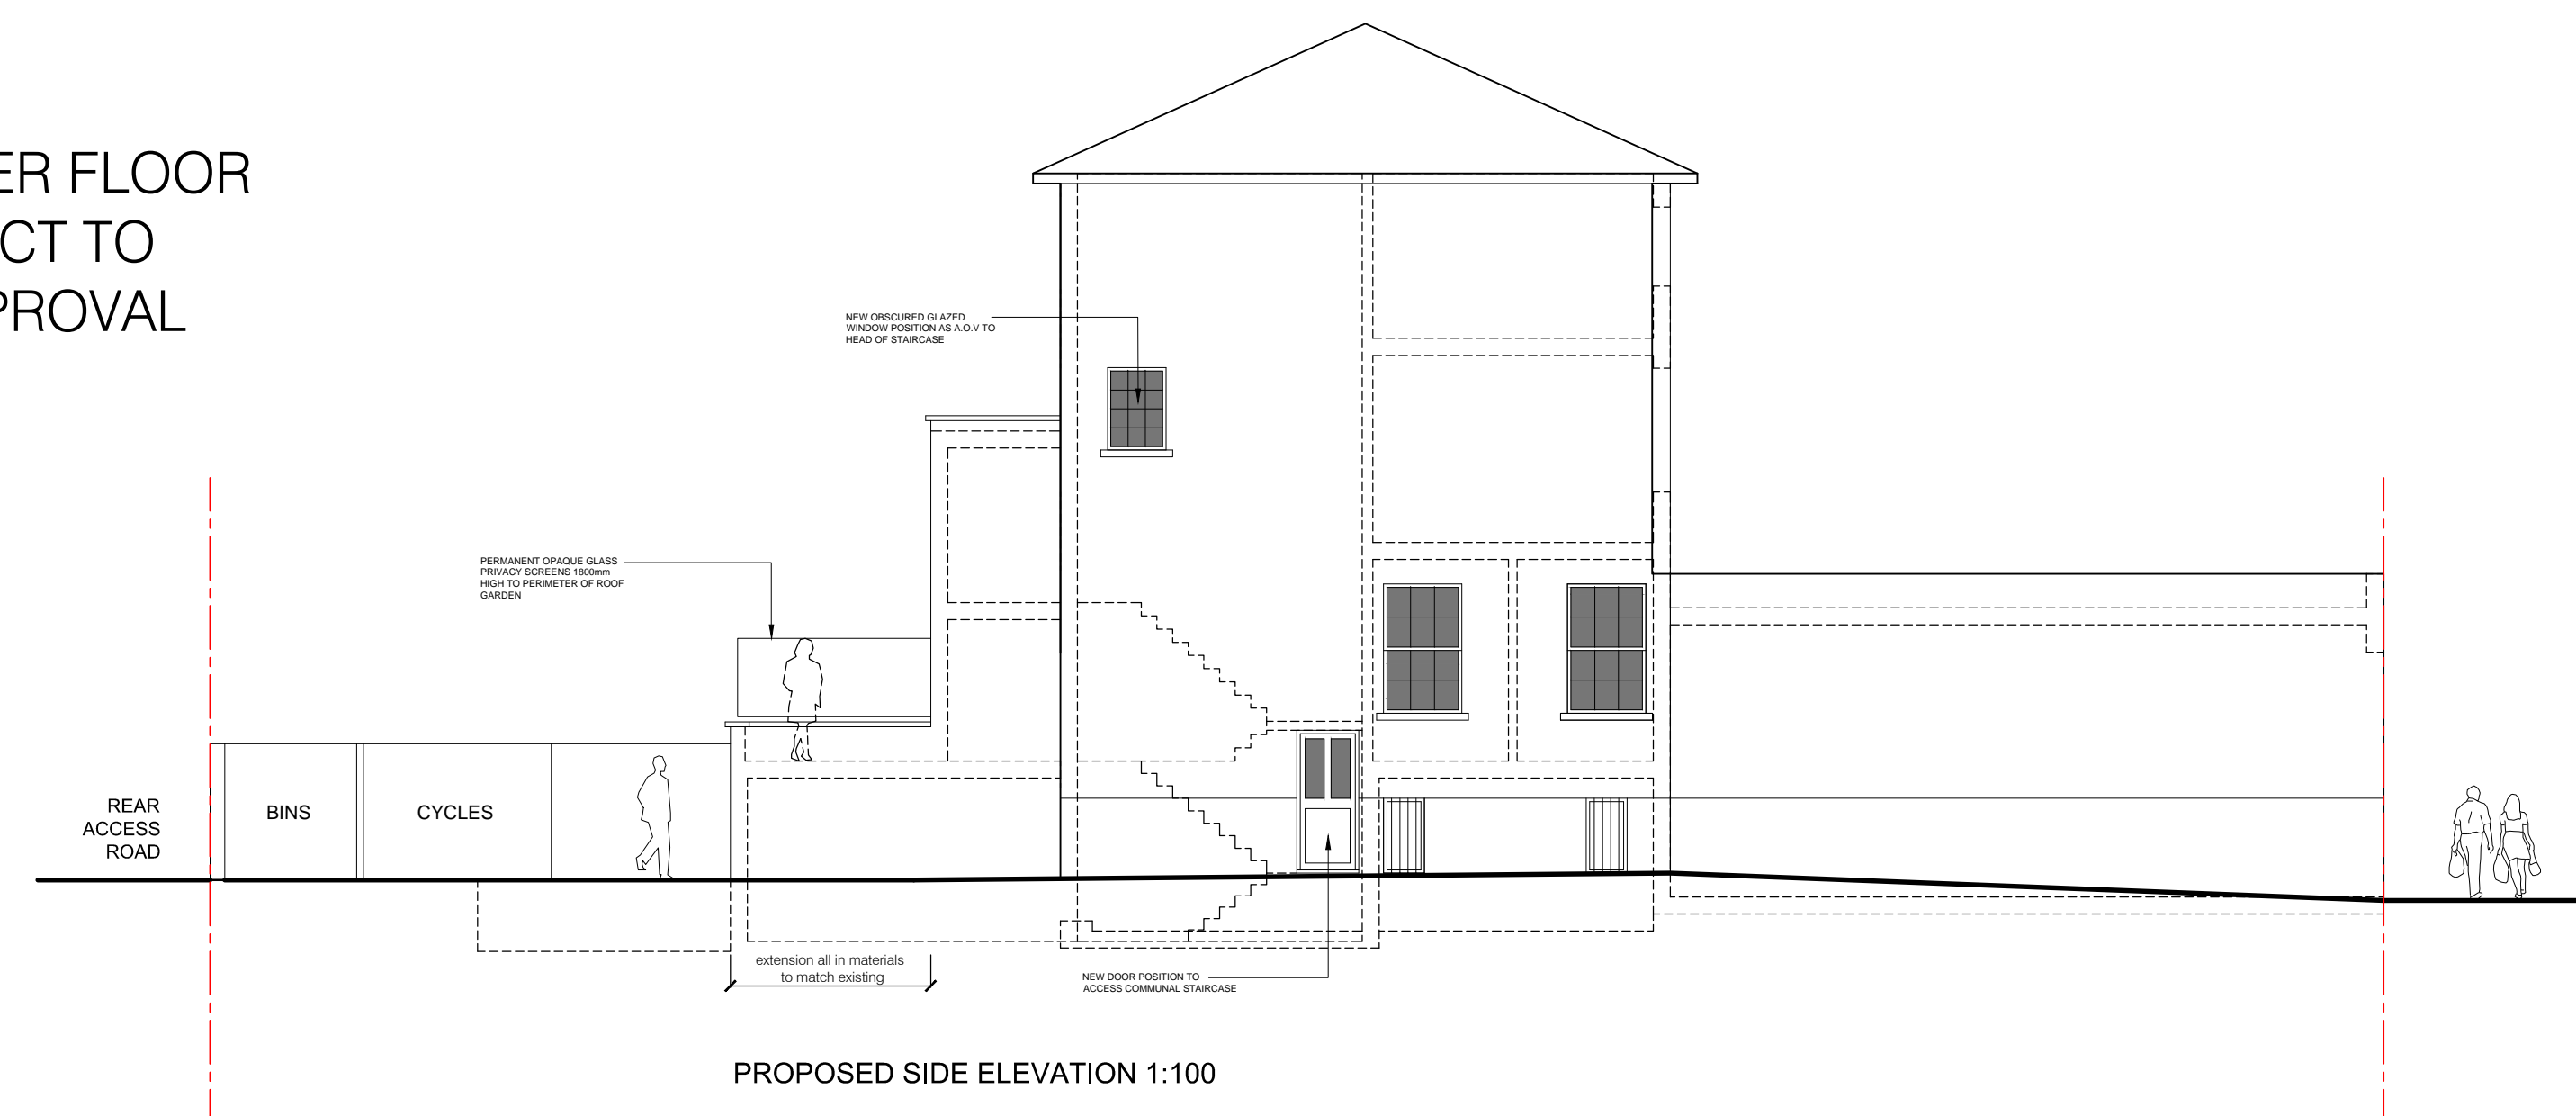

SCALE 1:100

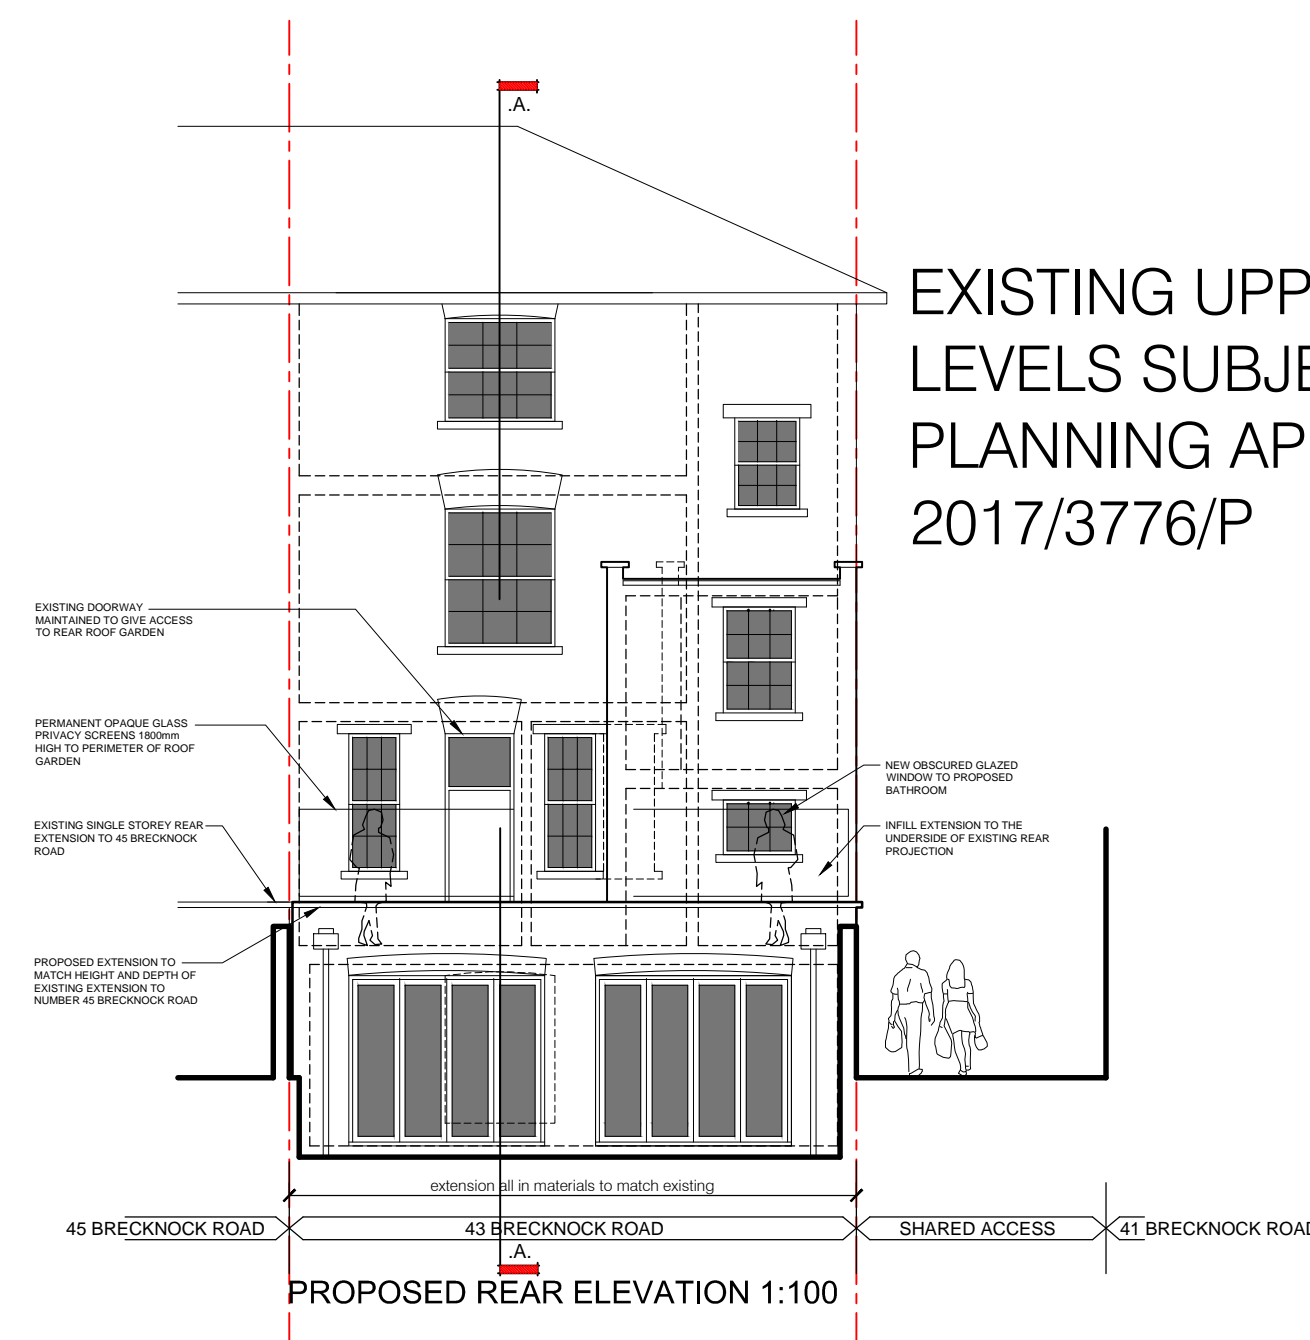

For Approval

GENESIS ARCHITECTS LTD
 7 St Margarets Road, Staines and Abbots
 Ware Hertfordshire SG12 8EP
 T: 01920 877998
 F: 01920 877998
 E: genesis@genesisarchitects.co.uk
 W: www.genesisarchitects.ltd.uk

client
 Brecknock Properties Ltd

project
 RESIDENTIAL DEVELOPMENT AT
 43 BRECKNOCK ROAD
 LONDON
 N7 0BT

title
 PROPOSED SECTION AND
 ELEVATIONS

date SEPT 17 scale AS SHOWN drawn IRMB

drawing no GAL 262 (PC) 033 /