

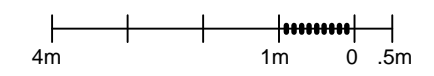
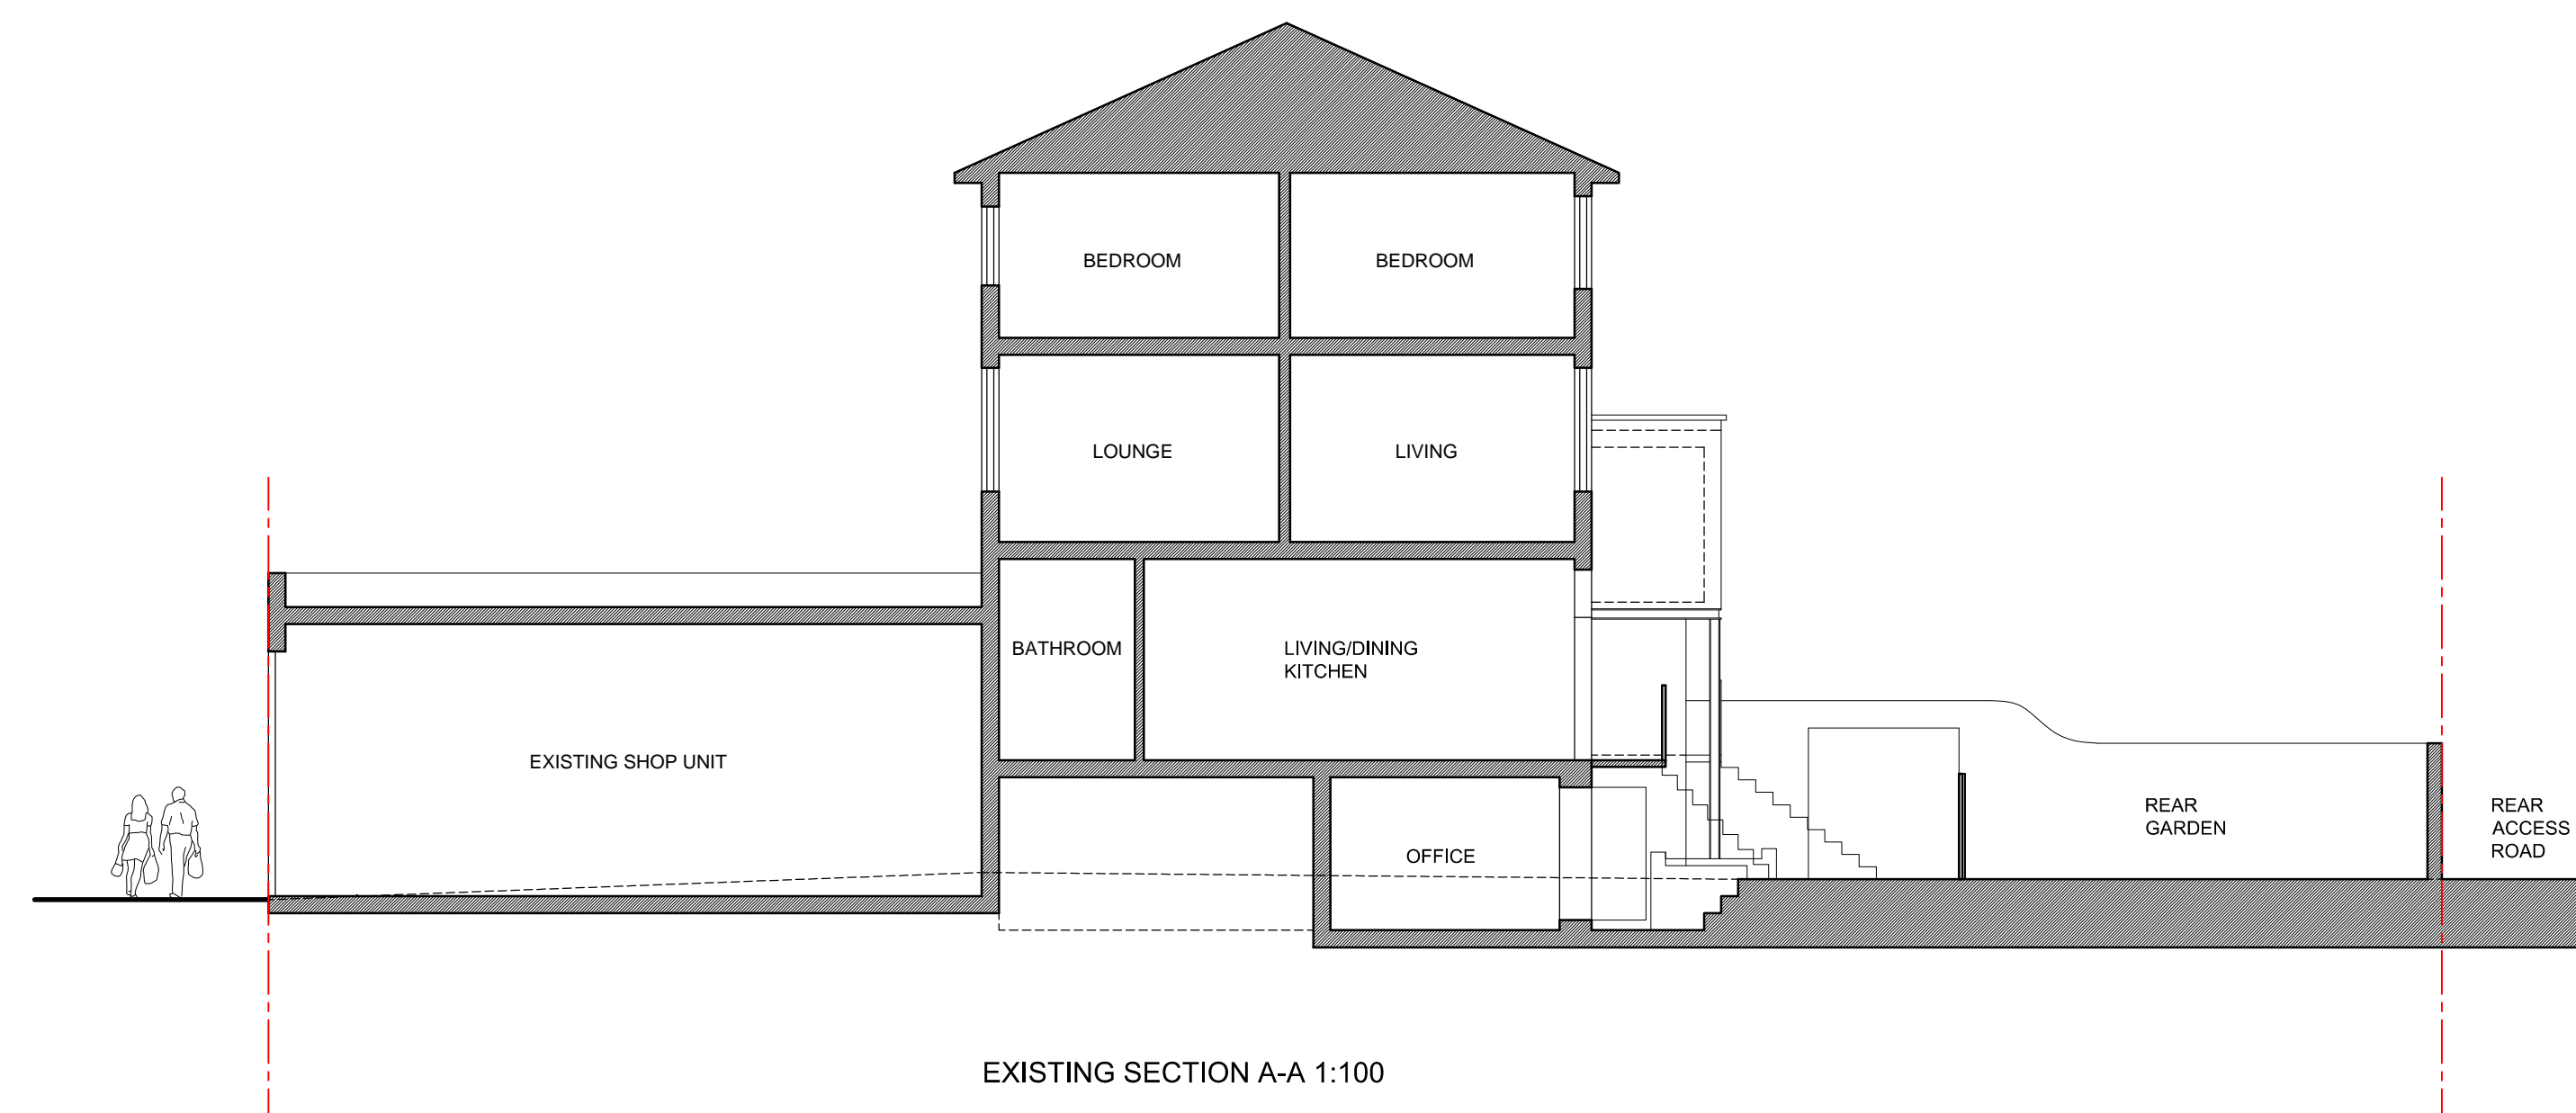


notes:  
 Do not scale from this drawing  
 All dimensions to be checked on site and any discrepancies reported to the Architect/Contract Administrator before proceeding with the works on site, or off-site fabrication

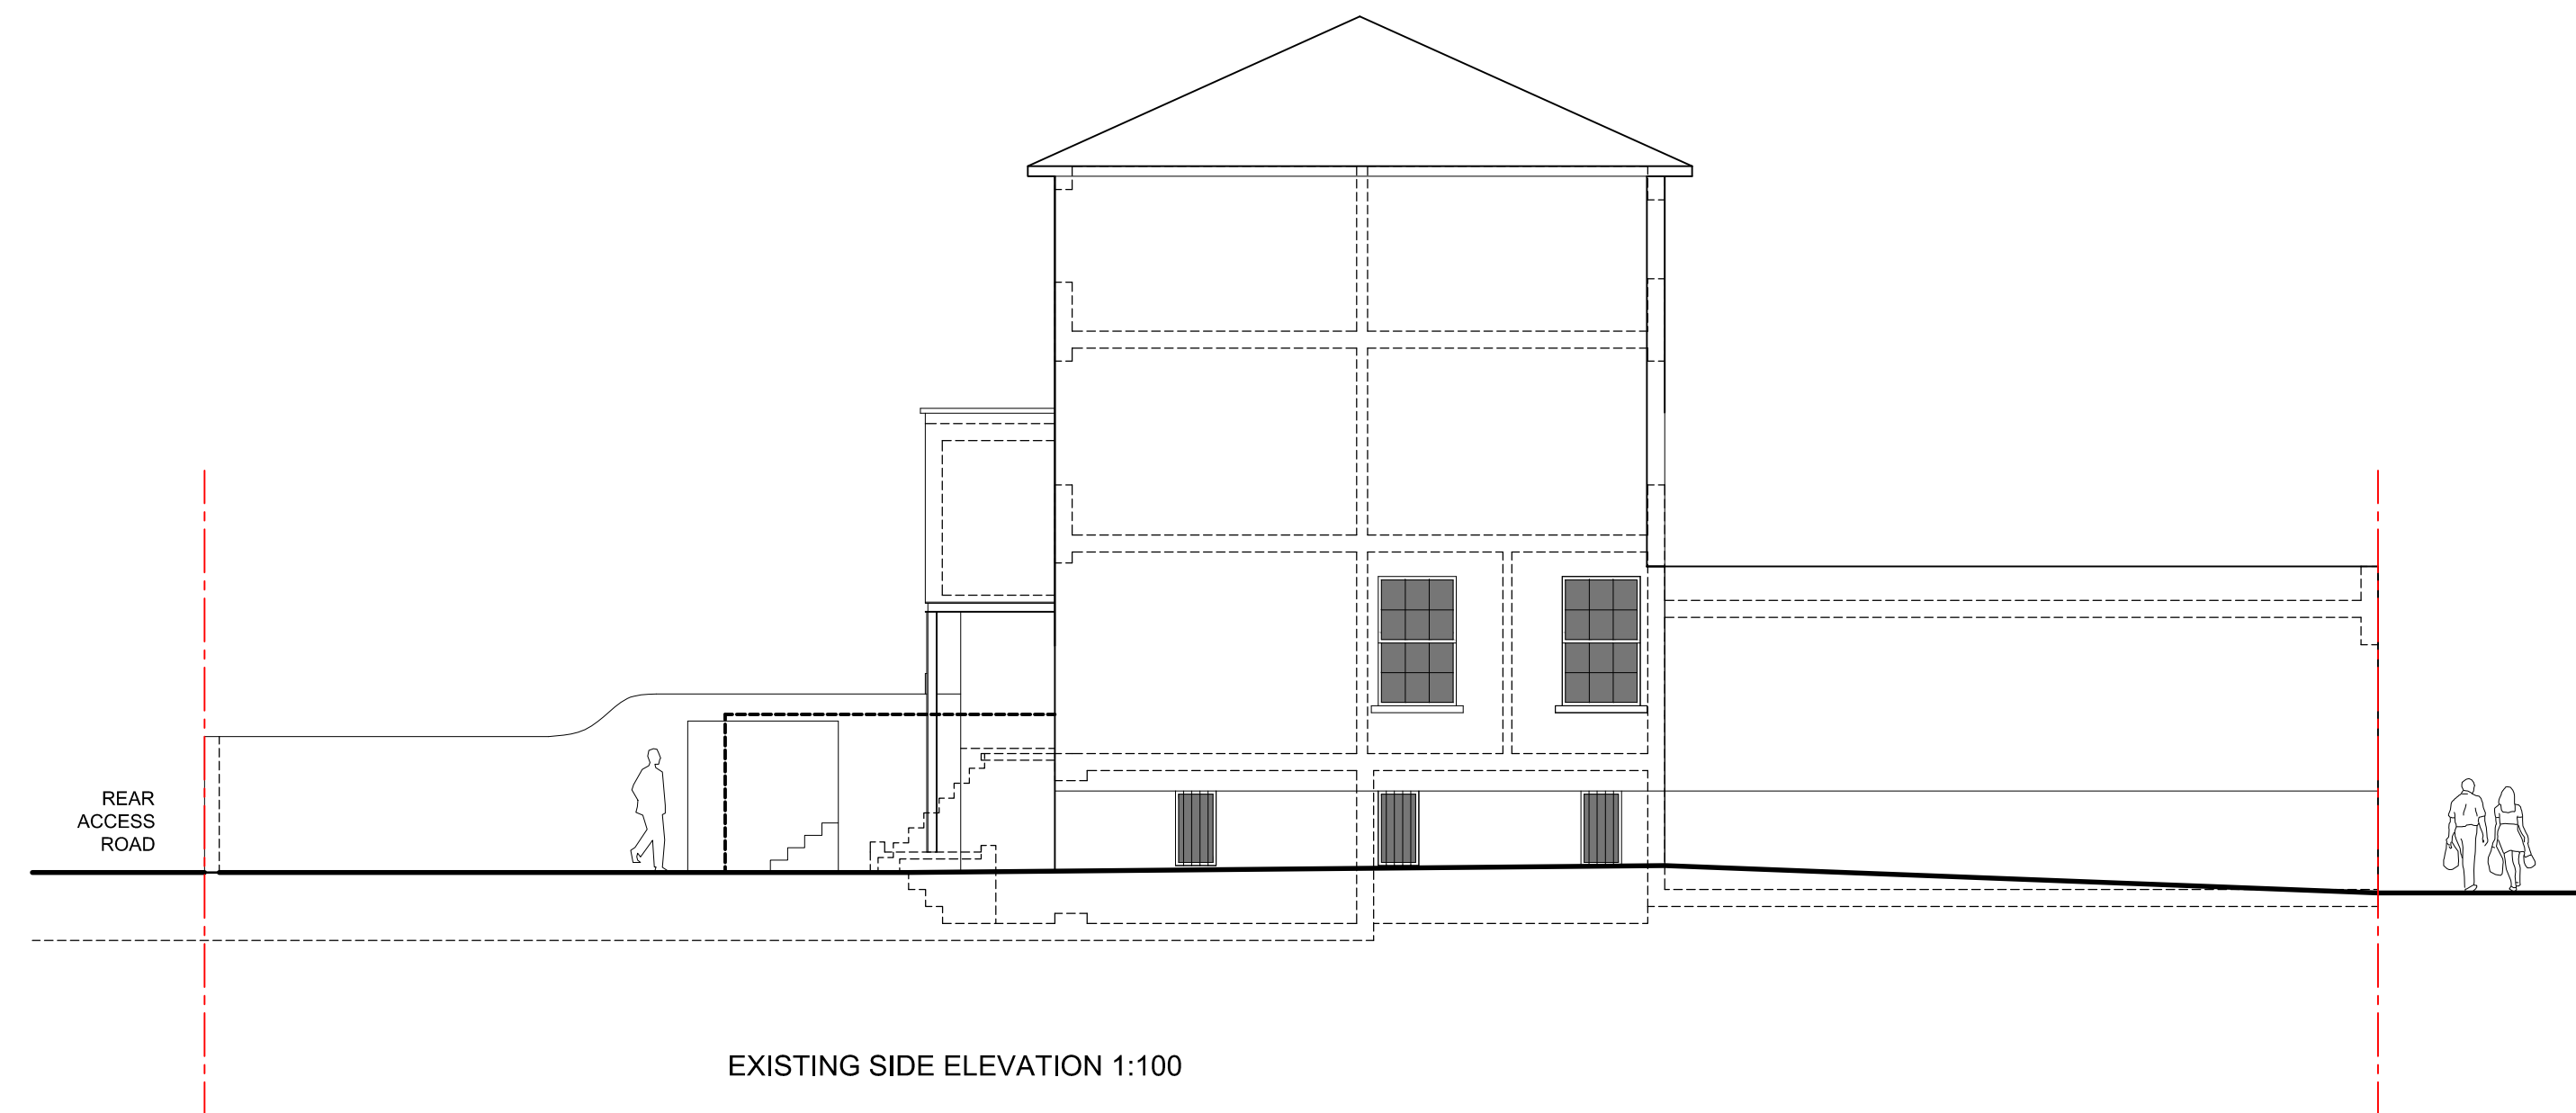

SCALE 1:100

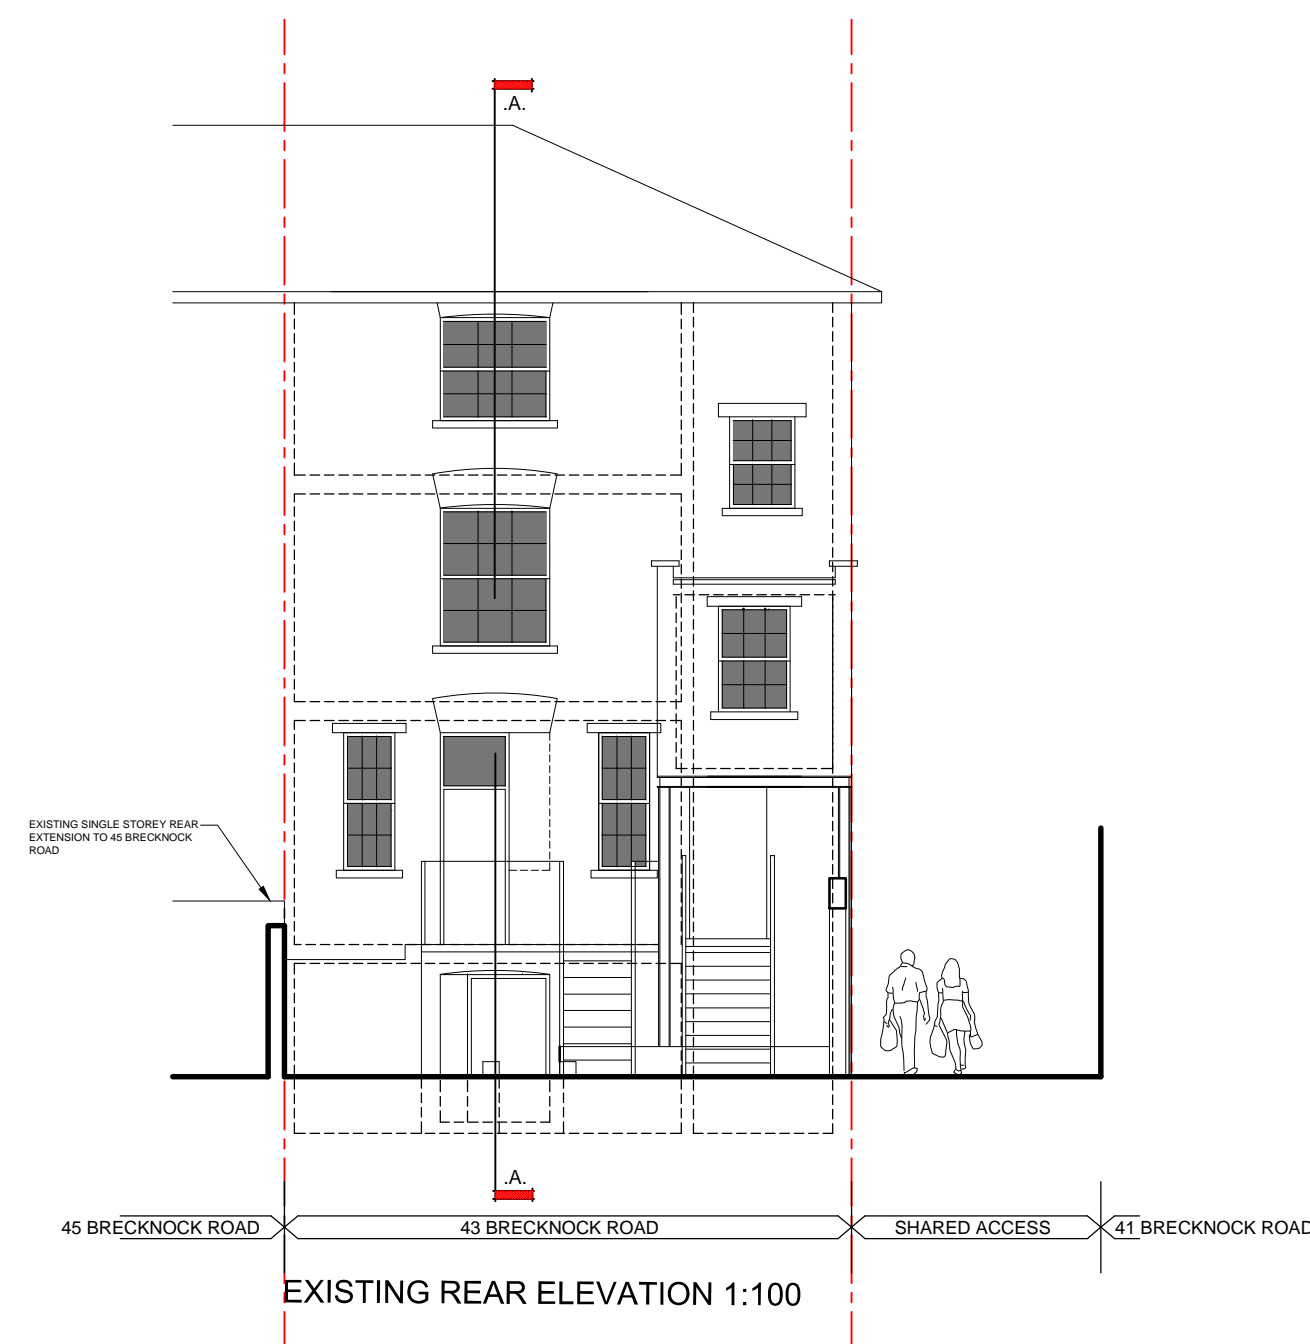

For Information

revision	description	date
GENESIS ARCHITECTS LTD 7 St Margarets Road, Staines Uxbridge Ware Hertfordshire SG12 8EP T : 01920 877998 F : 01920 877998 E: genesis@gaarchitects.co.uk W: www.genesisarchitects.ltd.uk		

client	Brecknock Properties Ltd
project	RESIDENTIAL DEVELOPMENT AT 43 BRECKNOCK ROAD LONDON N7 0BT
title	EXISTING SECTION AND ELEVATIONS

date	SEPT 17	scale	AS SHOWN	drawn	IRMB
drawing no	GAL 262 (PC) 031 /				