
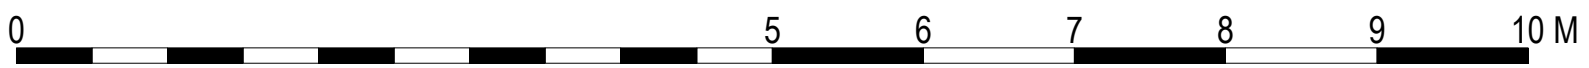
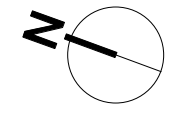


DO NOT SCALE THIS DRAWING . USE FIGURED DIMENSIONS  
 THIS DRAWING IS COPYRIGHT. DO NOT REPRODUCE IT WITHOUT WRITTEN PERMISSION  
 VERIFY ALL DIMENSIONS ON SITE BEFORE COMMENCING ANY WORK OR SHOP DRAWINGS  
 INFORM THE ARCHITECTS BEFORE ANY WORK STARTS IF THIS DRAWING EXCEEDS THE QUANTITIES IN ANY WAY

0XX PHOTO REFERENCE NO.

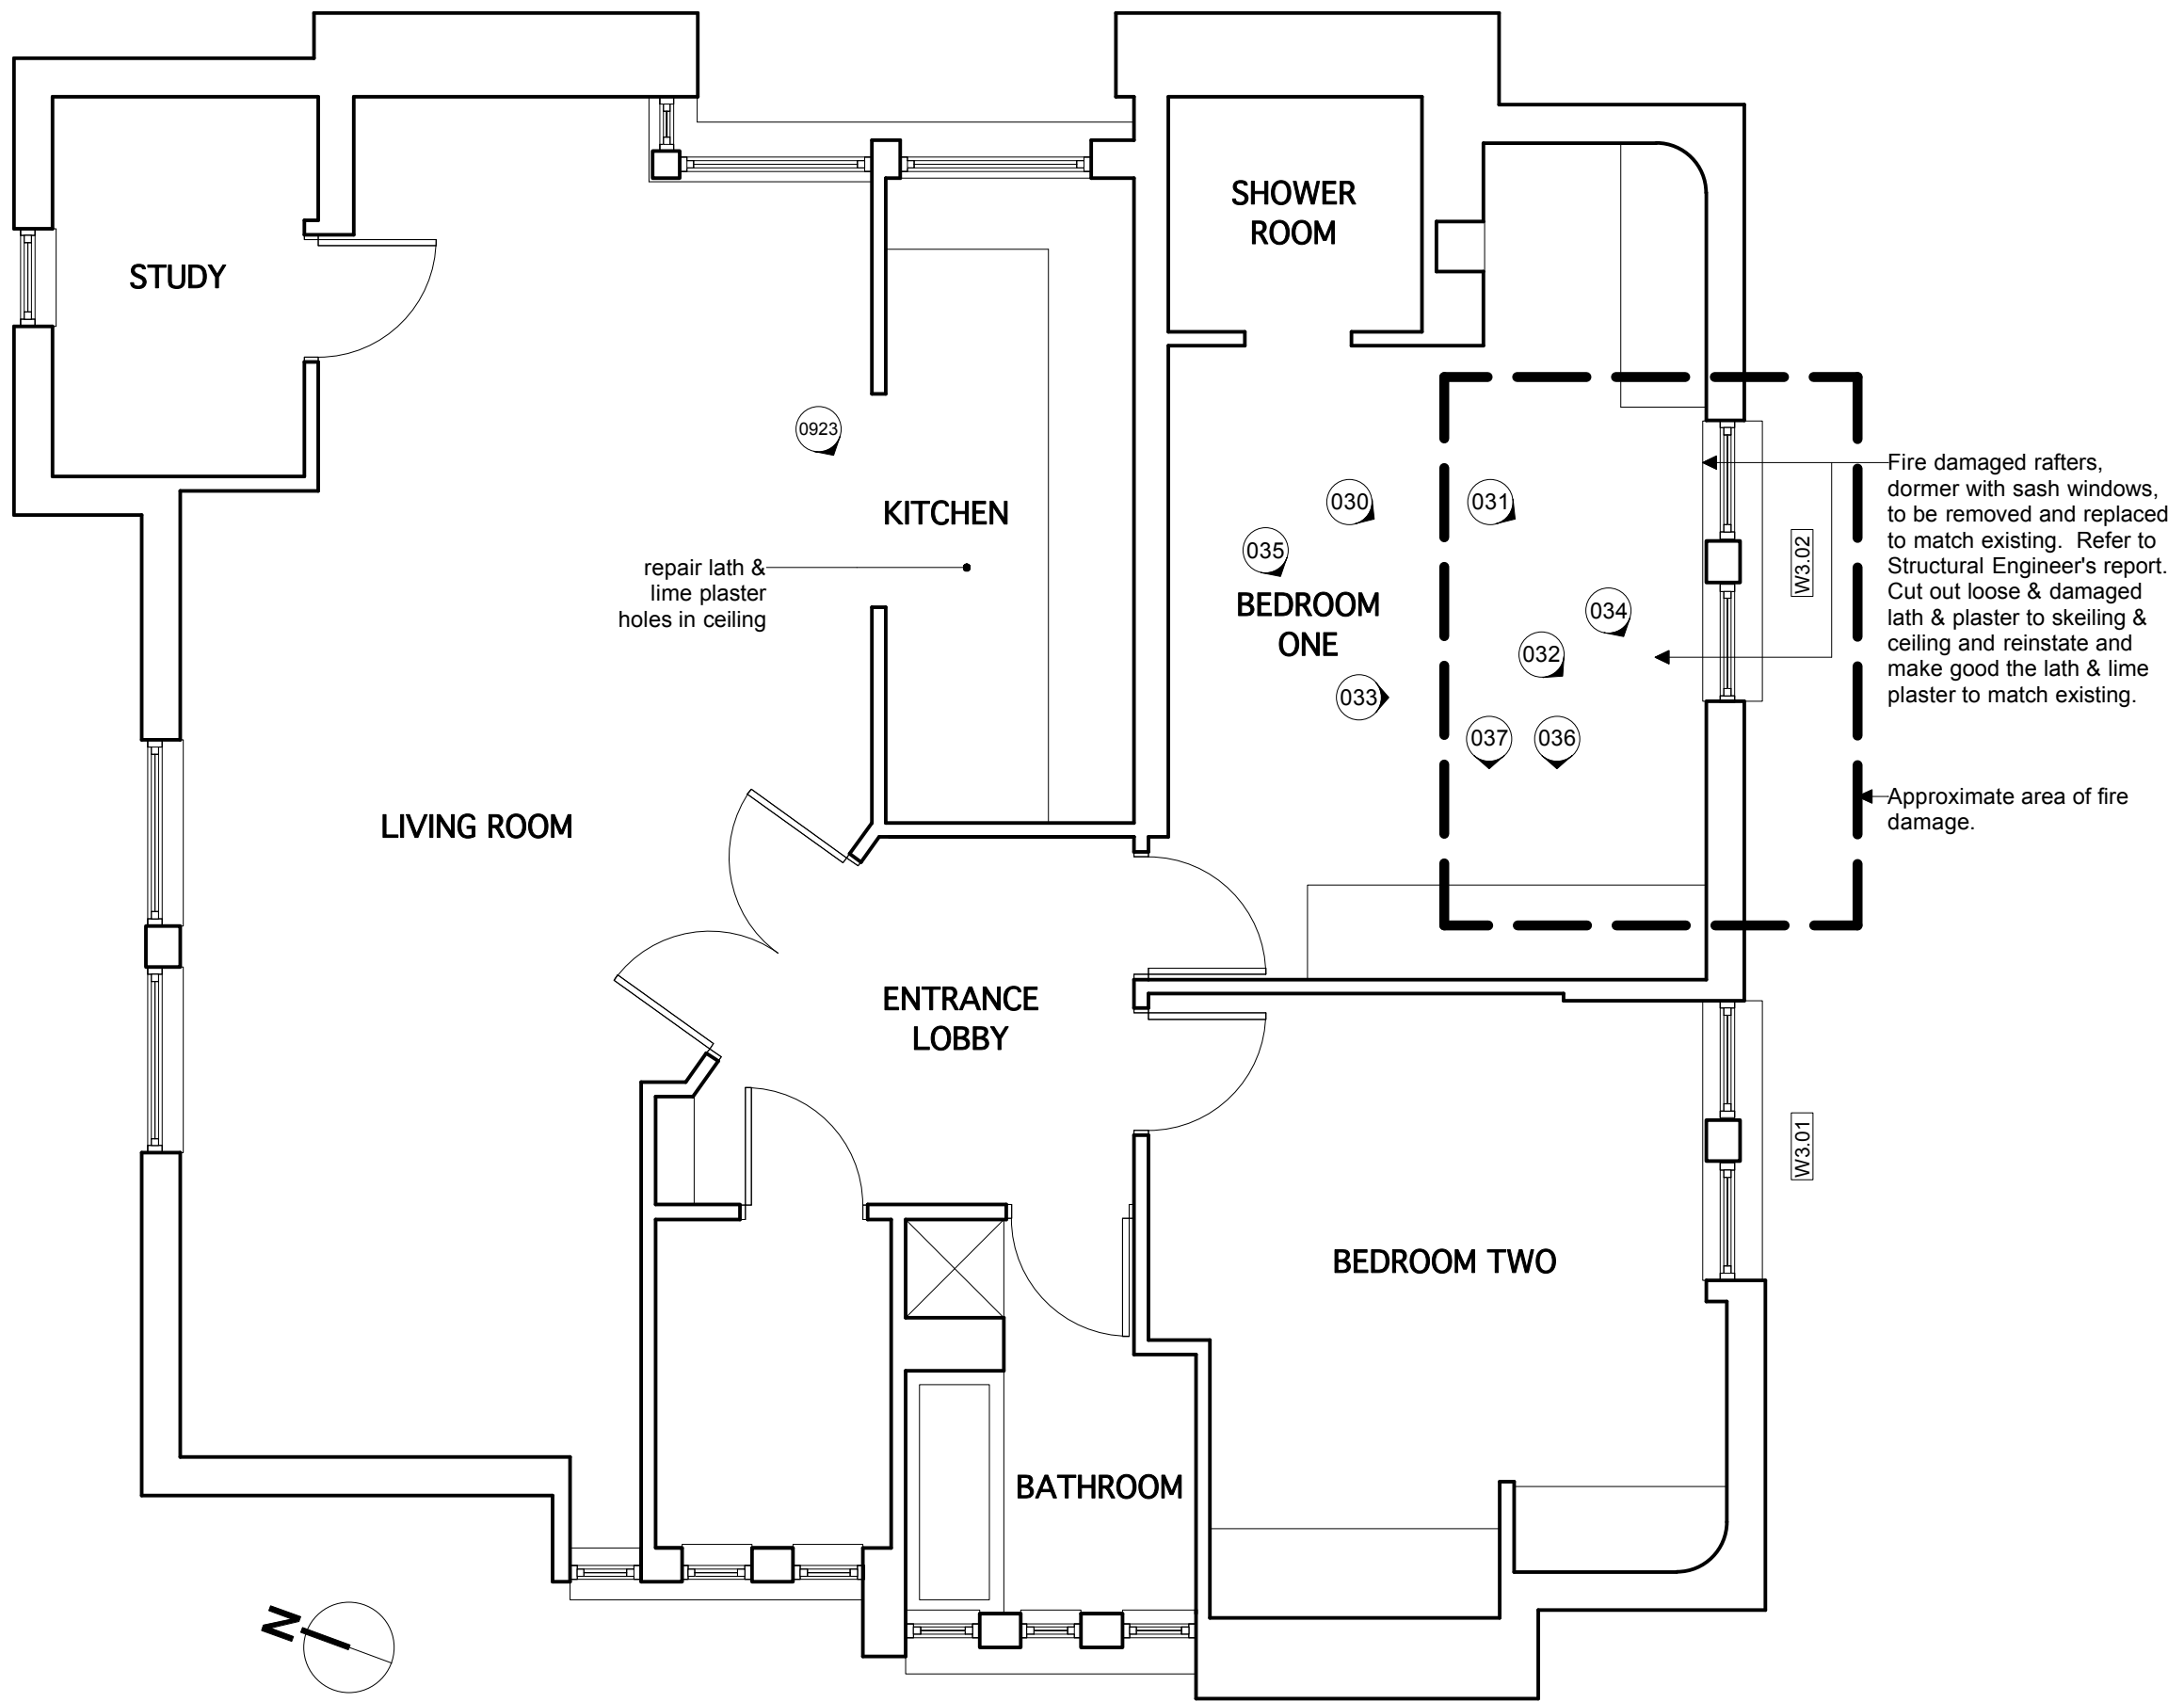

| REV | Date     | By | Check | Amendment |
|-----|----------|----|-------|-----------|
| -   | 00/00/00 | XX | XX    | -         |

**WELDON WALSHE**  
 ARCHITECTURE INTERIOR DESIGN HISTORIC BUILDING CONSERVATION  
 20 GROSVENOR PLACE LONDON SW1X 7HN UK t:+44 (0)207 235 4100 f:+44 (0)207 235 6676

34 Eton Avenue  
 London  
 NW3 3HL

Third Floor GA Plan  
 As Existing

PLANNING & LISTED  
 BUILDING CONSENT  
 APPLICATION

scale: 1:50@A3

date: December 2017

drawn: RR

|          |           |
|----------|-----------|
| 1484-100 | Rev:<br>- |
|----------|-----------|