
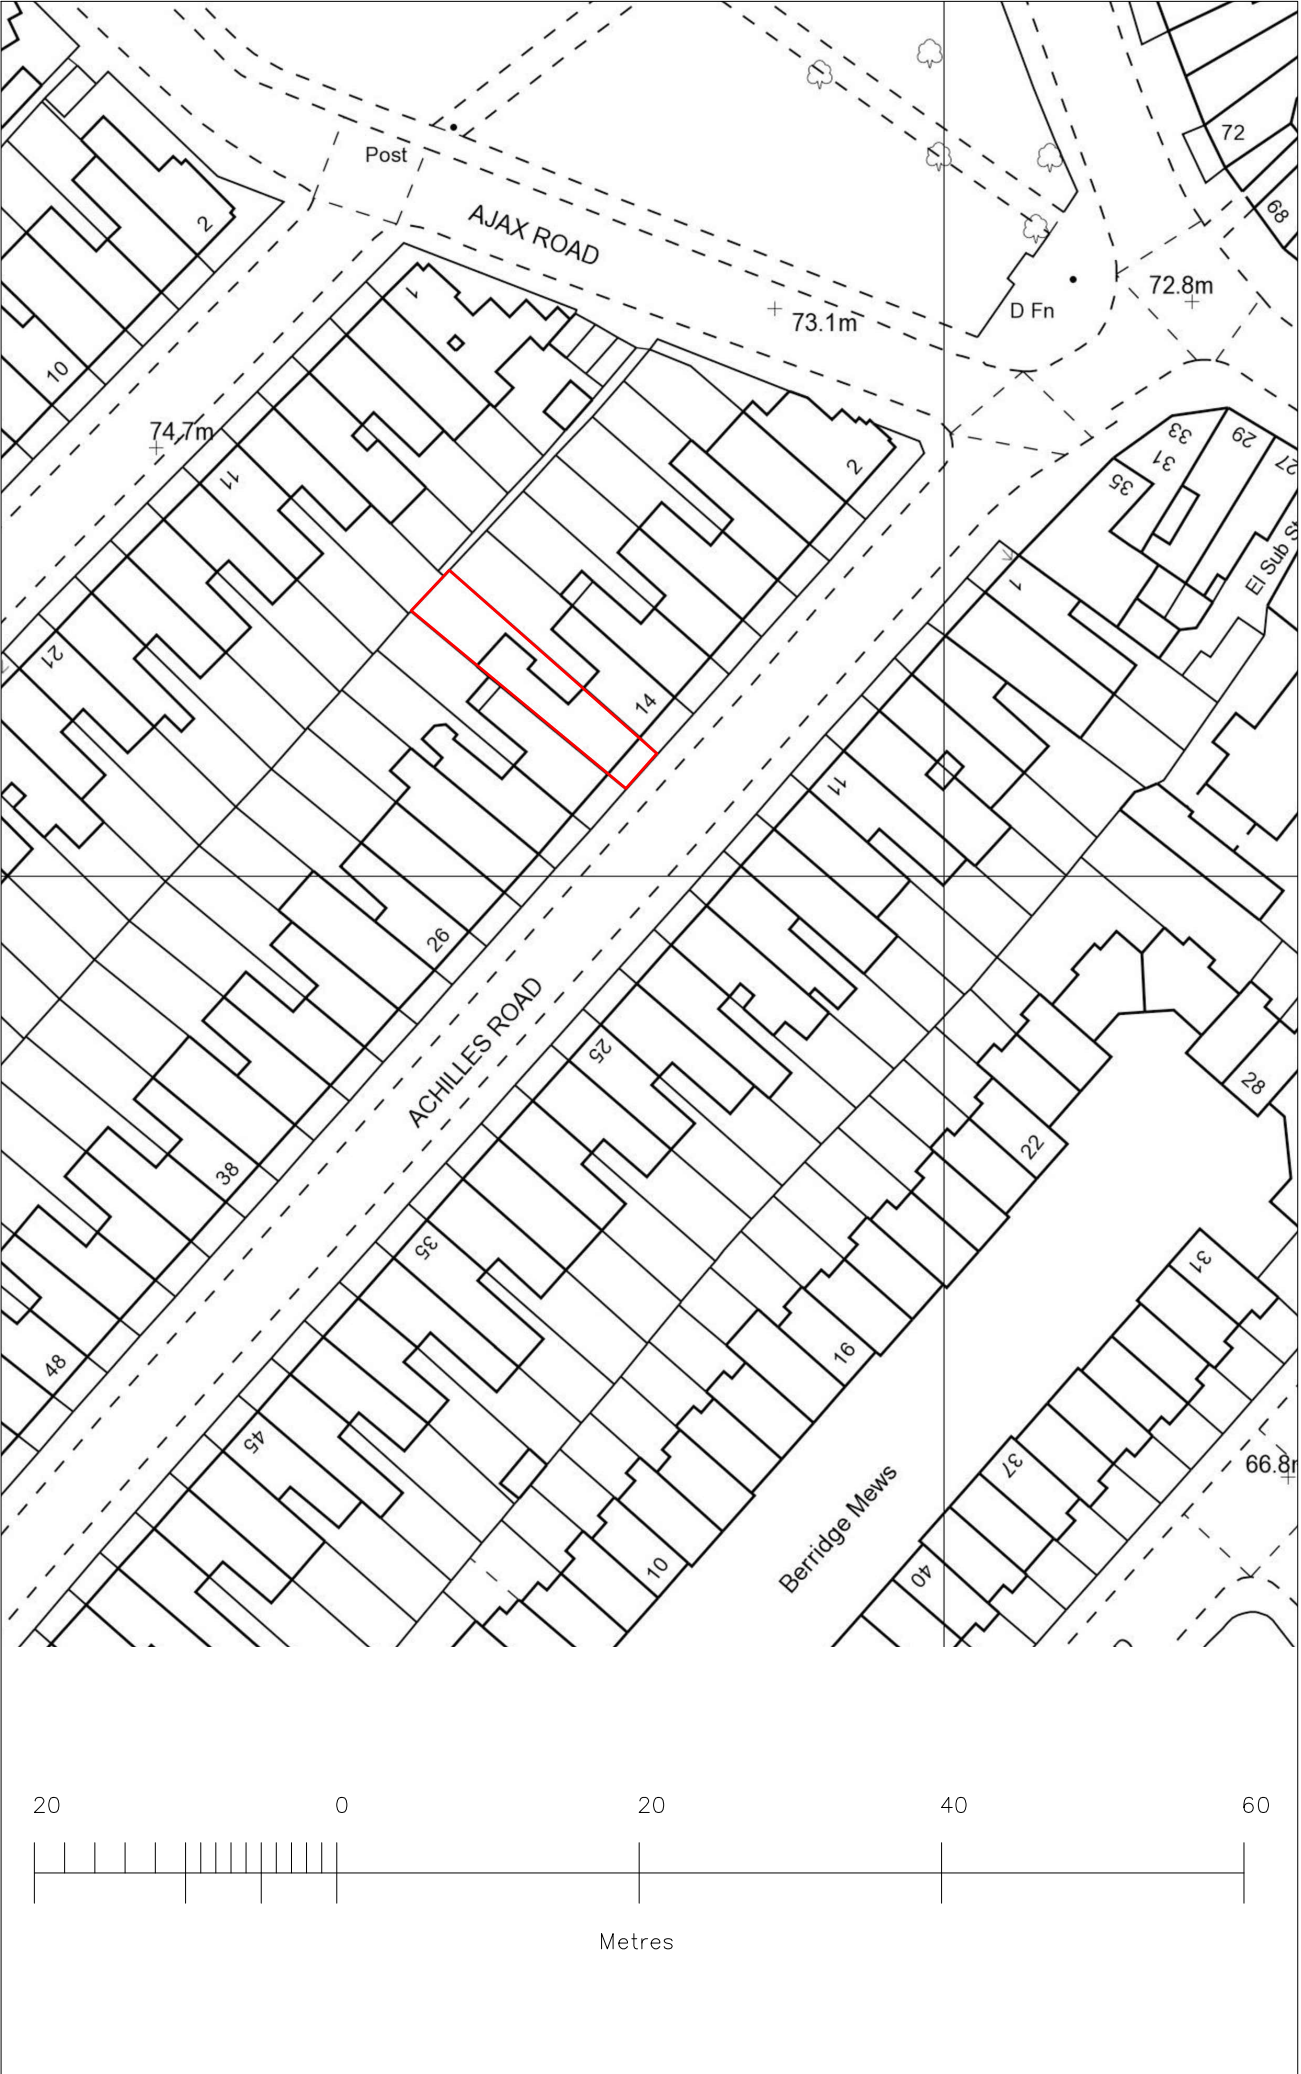


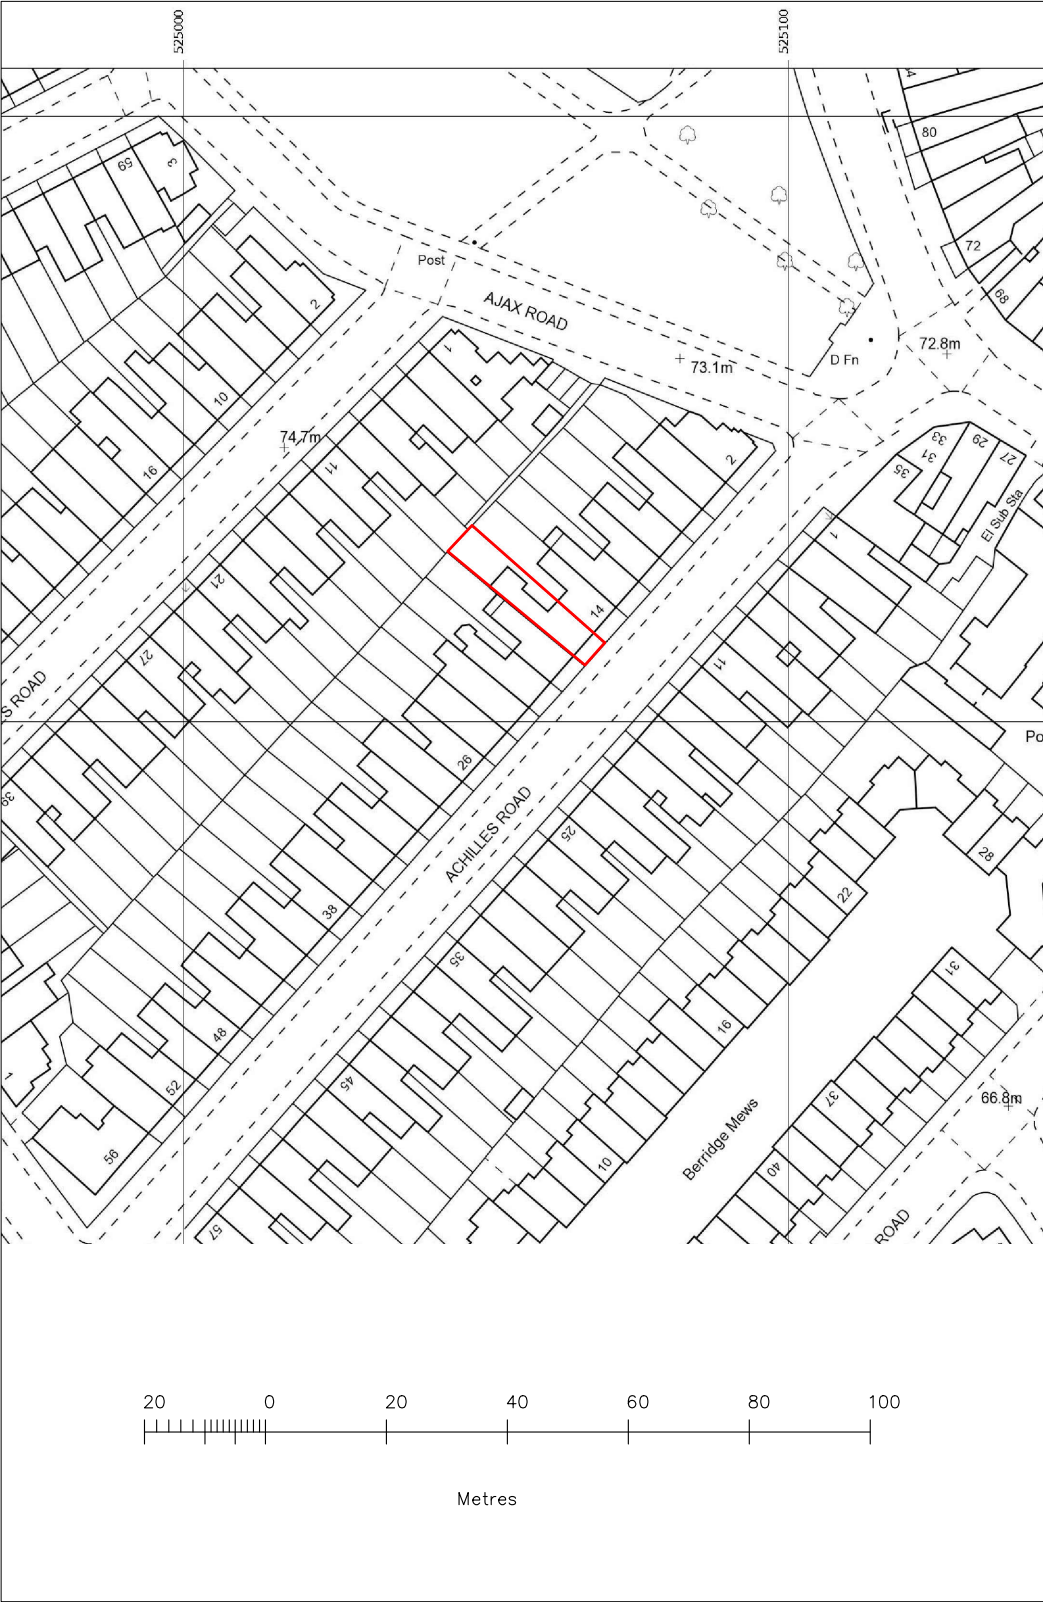

FELIXDB

12 Chichester Road
London NW6 5QN
t. 07966264656
felix@felixdb.co.uk

drawing no. FDB-16AR-A001
title: LOCATION AND BLOCK PLAN
project: 16 ACHILLES ROAD NW6 1EA
date: 14/12/2017 15:15:56
revision no.
drawn by: F.P
scale: 1:1250@A3, 1:500@A3

dimensions to be checked on site before construction