

Date	Rev	Description of Reason	By	Chkd
19.06.15			DS	JP
10.07.15	A	Issued for client review	DS	JP
25.08.15	B	Obscured glass screens added	DS	JP
14.12.17	C	Second-floor timber-framed sash window	DS	JP


Date	Rev	Description of Reason	By	Chkd

notes

01 South Elevation
PROPOSED 1:50





02 ROOF TERRACES PLAN
PROPOSED 1:50

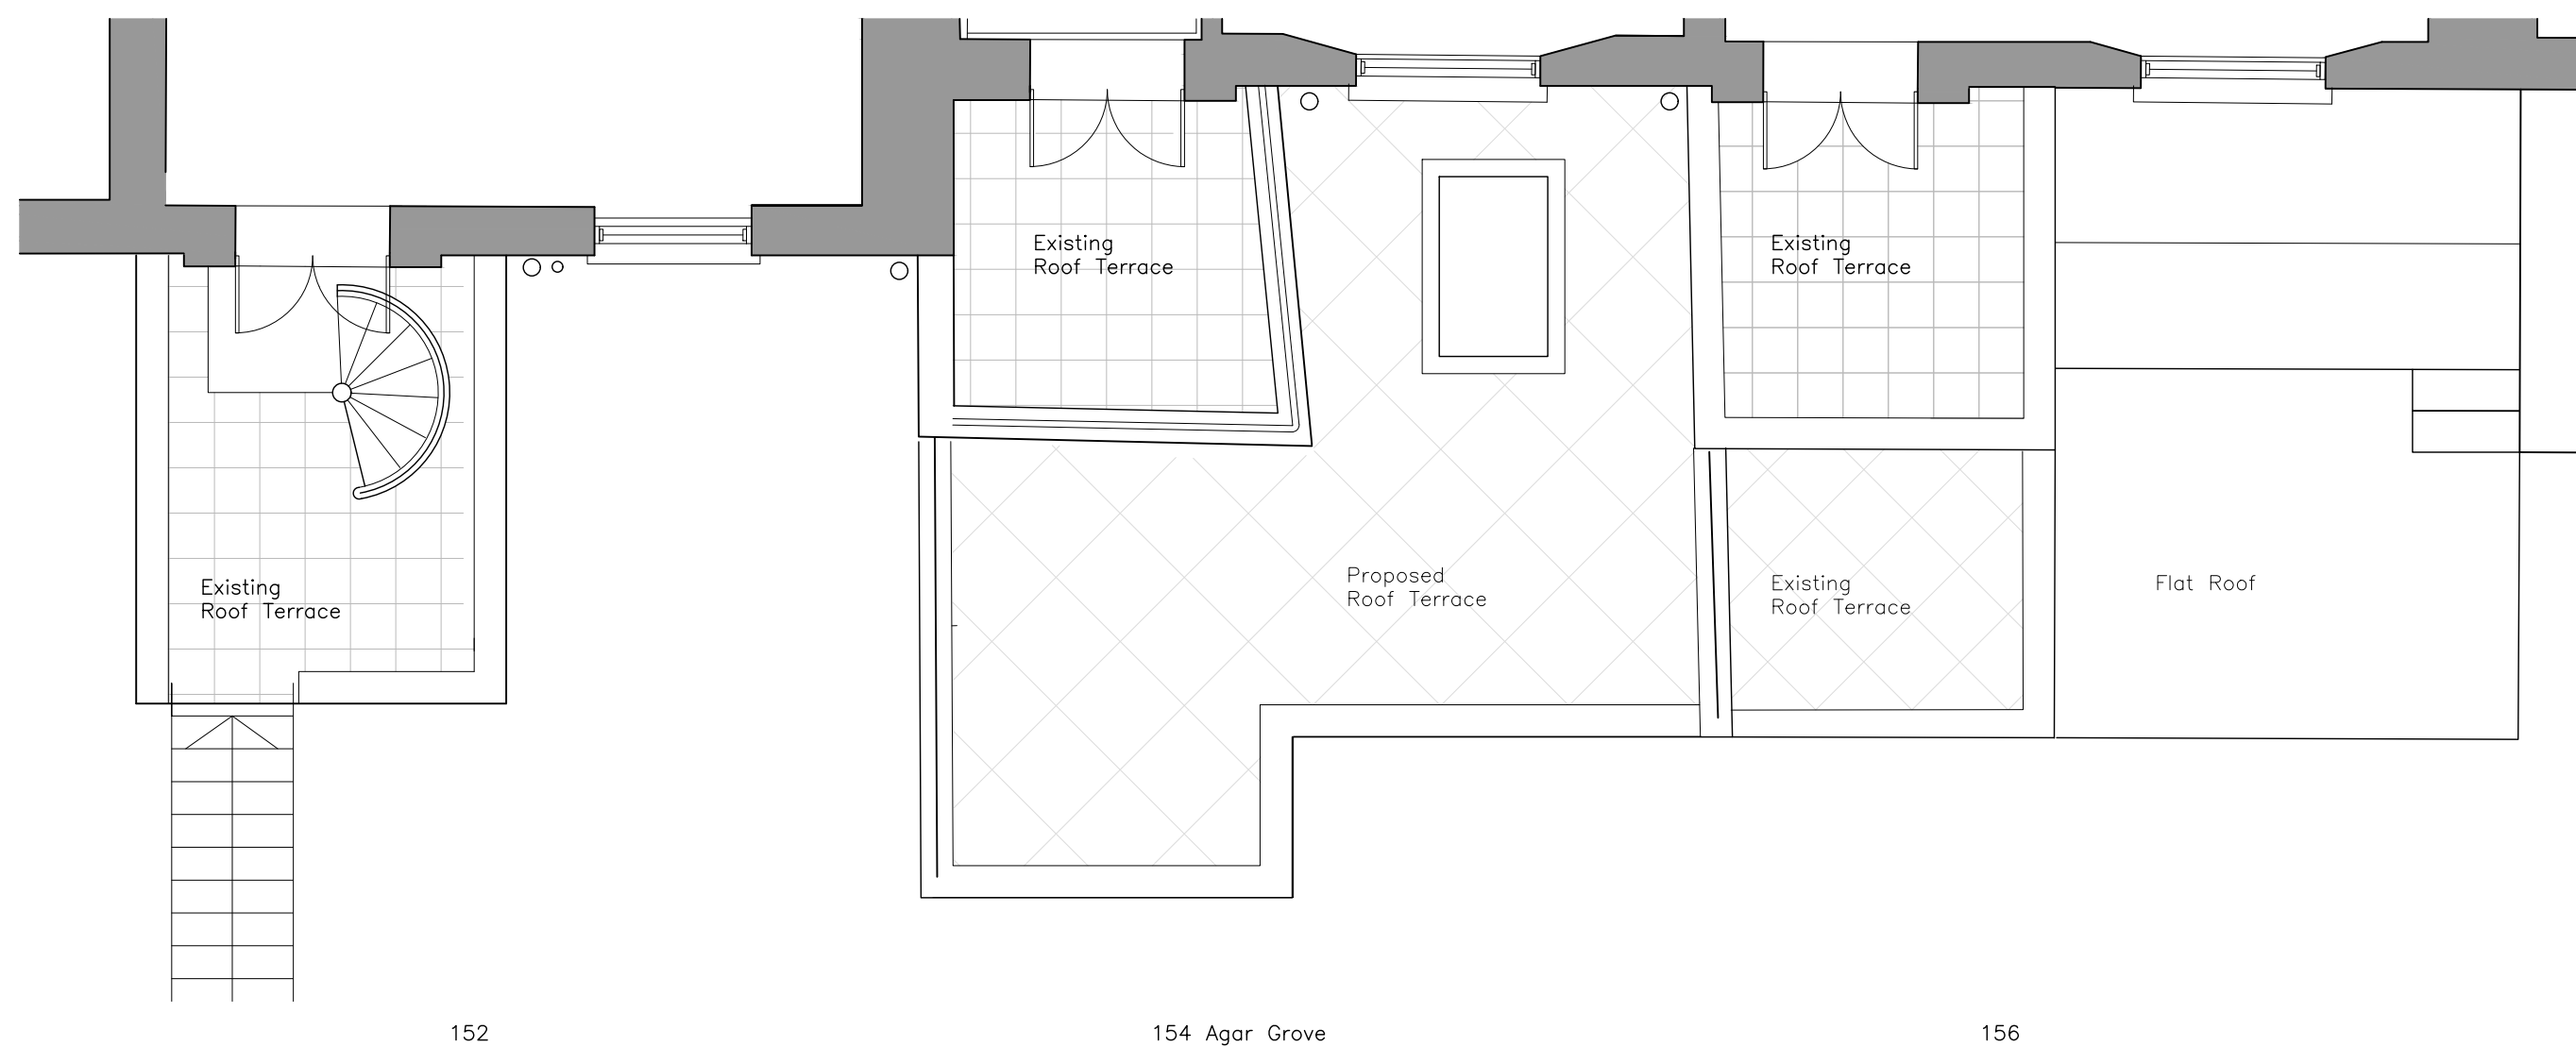

02 South Elevation
PROPOSED & APPROVED 1:50
SHOWING APPROVED EXTENSION TO 152 AGAR GROVE
PLANNING APPLICATION REFERENCE 2014/2428/P



04 ROOF TERRACES PLAN
PROPOSED & APPROVED 1:50
SHOWING APPROVED EXTENSION TO 152 AGAR GROVE
PLANNING APPLICATION REFERENCE 2014/2428/P

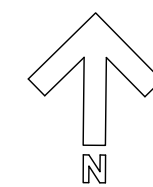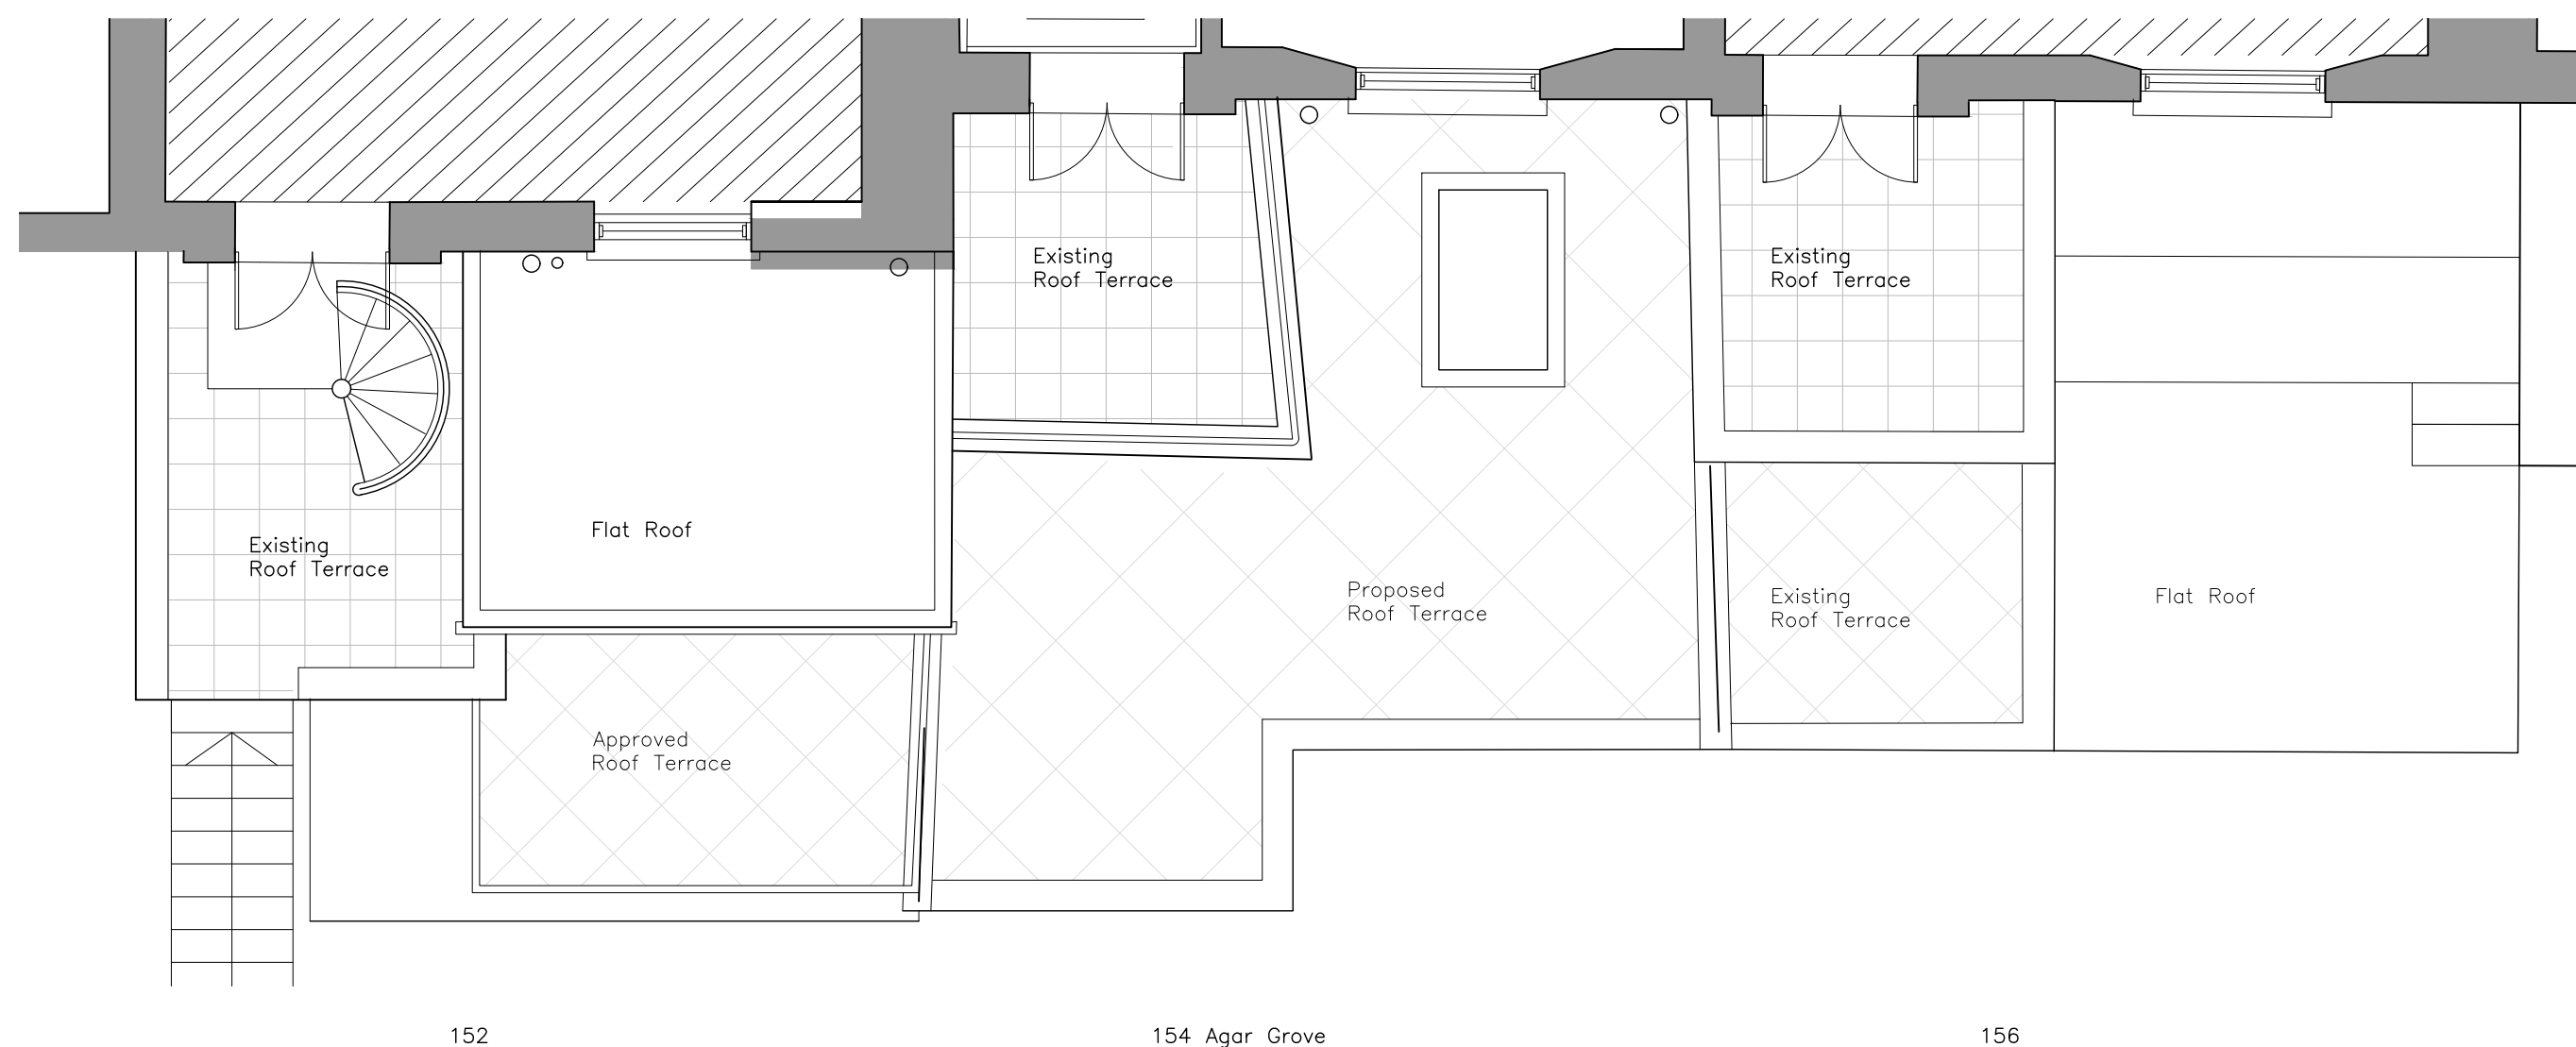

0 1 2 3 4 5 Metres