studio architectural services Itd.

back of 164 finchley road london NW3 5HB tel:+44 (0)207 794 1625 fax:+44 (0) 207 794 0296 info@as-studio.co.uk

CLIENT NAME: -

PROPOSED BLOCK PLAN DRAWING NO: 2095(PLA)002 PROJECT STAGE: PLANNING VERSION: -

1. THIS DRAWING IS FOR PLANNING PURPOSES ONLY AND SHOULD NOT BE USED FOR CONSTRUCTION. 2. THIS DRAWING AND DESIGN IS FOR USE SOLELY IN

4. THIS DRAWING IS TO BE READ IN CONJUNCTION WITH ALL


CONNECTION WITH THE PROJECT DESCRIBED BELOW. 3. THIS DRAWING AND DESIGN IS THE PROPERTY OF A S STUDIO AND MUST NOT BE ISSUED, LOANED OR COPIED


ADDITIONAL INFORMATION FORMING PART OF THIS

DOCUMENT NOTES:

APPLICATION.

WITHOUT WRITTEN CONSENT.

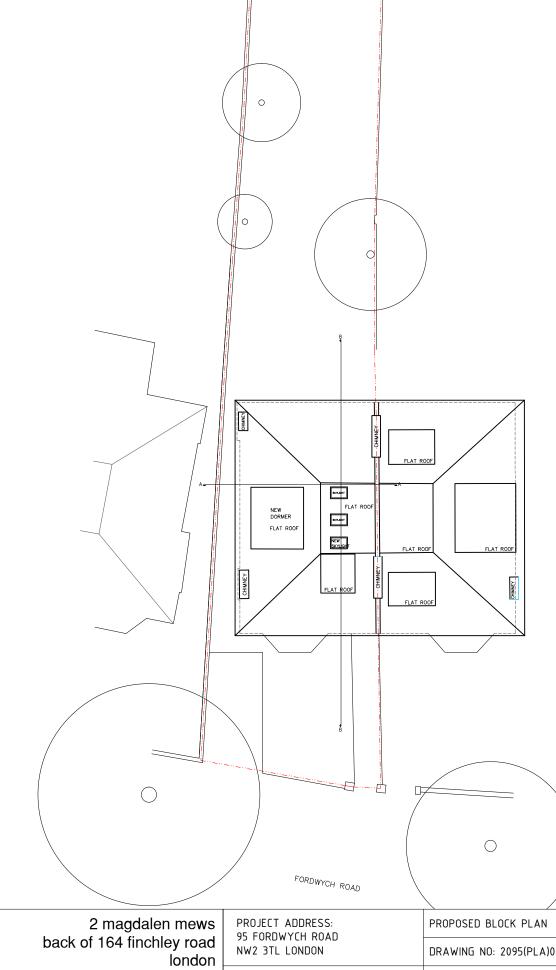

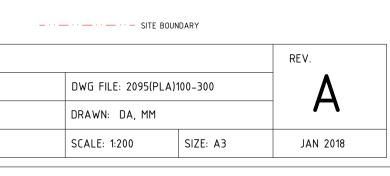

SCALE 1:200