


DOCUMENT NOTES:
 1. THIS DRAWING IS FOR PLANNING PURPOSES ONLY AND SHOULD NOT BE USED FOR CONSTRUCTION.
 2. THIS DRAWING AND DESIGN IS FOR USE SOLELY IN CONNECTION WITH THE PROJECT DESCRIBED BELOW.
 3. THIS DRAWING AND DESIGN IS THE PROPERTY OF AS STUDIO AND MUST NOT BE ISSUED, LOANED OR COPIED WITHOUT WRITTEN CONSENT.
 4. THIS DRAWING IS TO BE READ IN CONJUNCTION WITH ALL ADDITIONAL INFORMATION FORMING PART OF THIS APPLICATION.

KEY

01	ALUMINIUM / UPVC, WHITE PAINTED SASH WINDOW	[Solid black box]	EXISTING WALLS
02	LEAD WALL	[Hatched box]	NEW WALLS
		[Dashed line]	SITE BOUNDARY

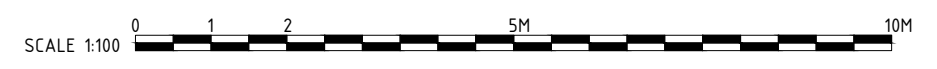

2 magdalen mews
 back of 164 finchley road
 london
 NW3 5HB
 tel:+44 (0)207 794 1625 fax:+44 (0) 207 794 0296
 info@as-studio.co.uk

PROJECT ADDRESS: 95 FORDWYCH ROAD NW2 3TL LONDON		PROPOSED THIRD FLOOR		REV. A
CLIENT NAME: -		DRAWING NO: 2095(PLA)103	DWG FILE: 2095(PLA)100-300	
		PROJECT STAGE: PLANNING	DRAWN: DA, MM	
		VERSION: -	SCALE: 1:100	SIZE: A3
				JAN 2018