

NOTE

- 1

HIP-TO-GABLE ROOF
- 2

DOUBLE-GLAZED ROOFLIGHT
- 3

TOP HUNG WINDOW (TRANSLUCENT GLAZING AND 1.7M ABOVE FFL)
- 4

SASH WINDOW (TRANSLUCENT GLAZING AND 1.7M ABOVE FFL)
- 5

FACED BRICK WALL


HIP-TO-GABLE VOLUME
= (W x 1/2L) x 1/3H
= 10.66m x 1/2(5.33m) x 1/3(3.95m)
= 37.4m3



1 PROPOSED SIDE ELEVATION
- LOFT EXTENSION

REVISION		
-	10 NOV 2017	ISSUED FOR LAWFULNESS DEVELOPMENT CERTIFICATE (LOFT EXTENSION) - DRAFT
A	04 DEC 2017	ISSUED FOR LAWFULNESS DEVELOPMENT CERTIFICATE (LOFT EXTENSION)
B	14 DEC 2017	ISSUED FOR LAWFULNESS DEVELOPMENT CERTIFICATE (LOFT EXTENSION) - SCALE BAR REVISED

NOTES:
- THIS IS A "SCHEME LEVEL DRAWING" AND IS INTENDED TO ILLUSTRATE THE GENERAL ARRANGEMENT OF THE PROJECT PROPOSALS FOR THE PURPOSE OF PLANNING APPLICATION
- THIS DRAWING MUST NOT BE USED FOR CONSTRUCTION
- DO NOT SCALE FROM THIS DRAWING
- ALL DIMENSIONS MUST BE VERIFIED FROM SITE

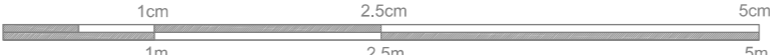

CLIENT	MR JONATHAN & CHARLOTTE AYRES	
PROJECT	52 MINSTER ROAD LONDON NW2 3RE: LOFT EXTENSION	
TITLE	PROPOSED SIDE ELEVATION 1	
DWG No	1085.1 20.107 B	SCALE 1:50 @ A3

ERICA JONG ARCHITECTS
ARCHITECTURE DESIGN MANAGEMENT

48 Fairhazel Gardens London NW6 3SJ
T [0]207 372 5768
E info@ericajongarchitects.com
www.ericajongarchitects.com